


DAISY MINE
 sec. 14, T. 34 S., R. 5 W.
 Plan of lower level & shaft
 H.W. Lawrence, Sept. 14, 1938
 Scale 1 inch = 50 feet.

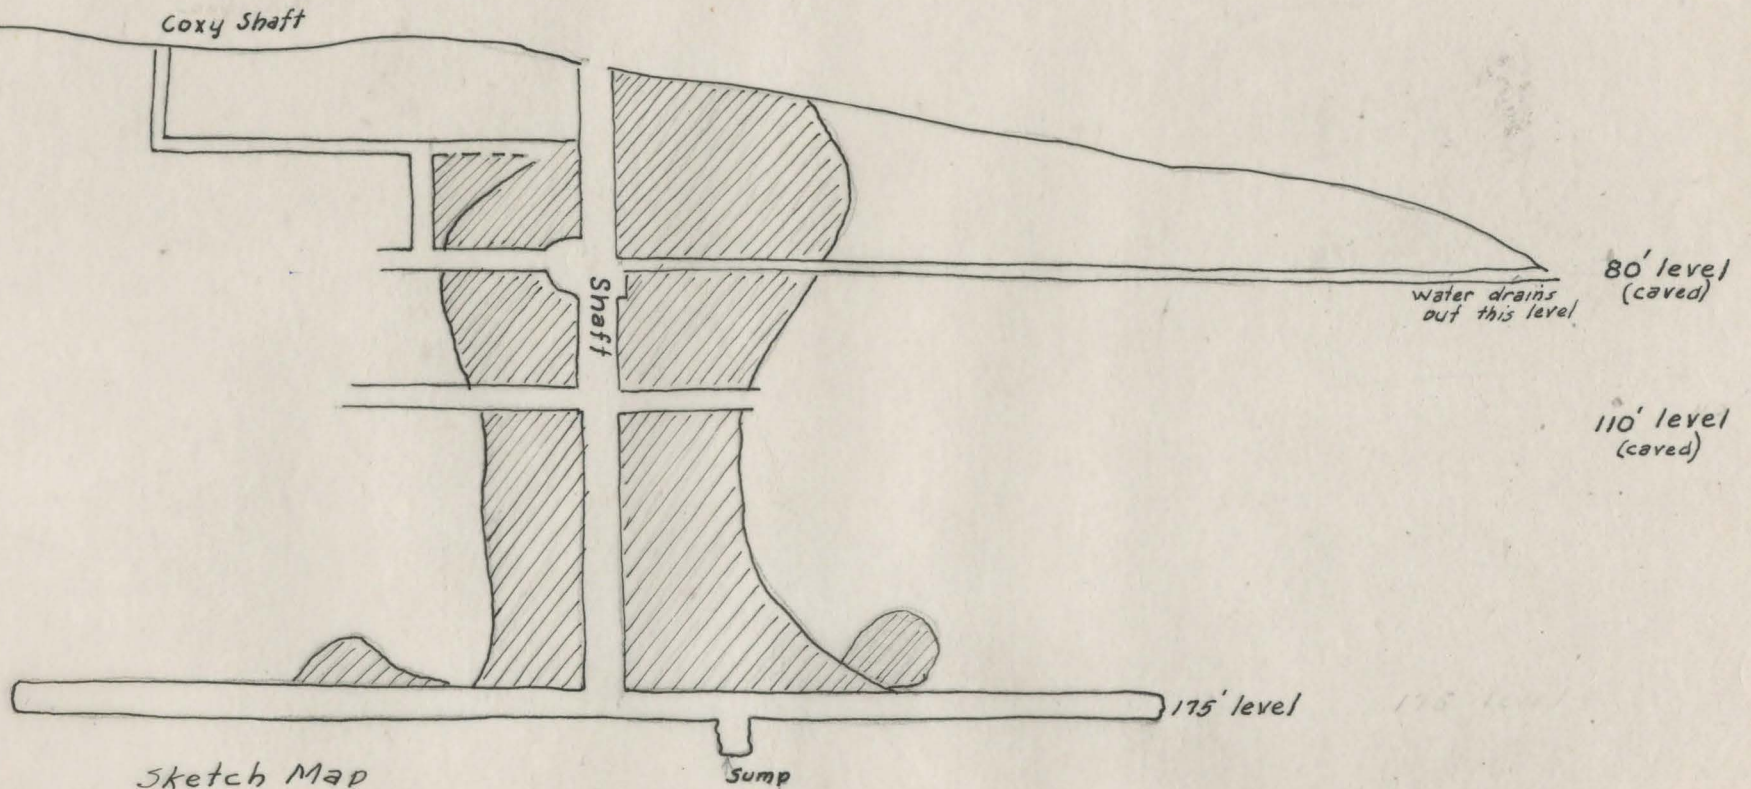

Sketch Map
Elevation - Daisy Mine

Proposed drainage tunnel 540' to portal (caved)

