


**SIGN INSTALLATION PLAN**  
 OR99E BUS., M.P. 6.13 TO 6.70  
 OR99W, M.P. 84.07  
 OR58, M.P. 0.37  
 OR69, M.P. 9.88 TO 12.56

**TX And AS Values On This Sheet  
 Are Valid For A Scale of 1"=100'.  
 TX And AS Values Must Be Adjusted  
 On Sheets With Other Scales.**

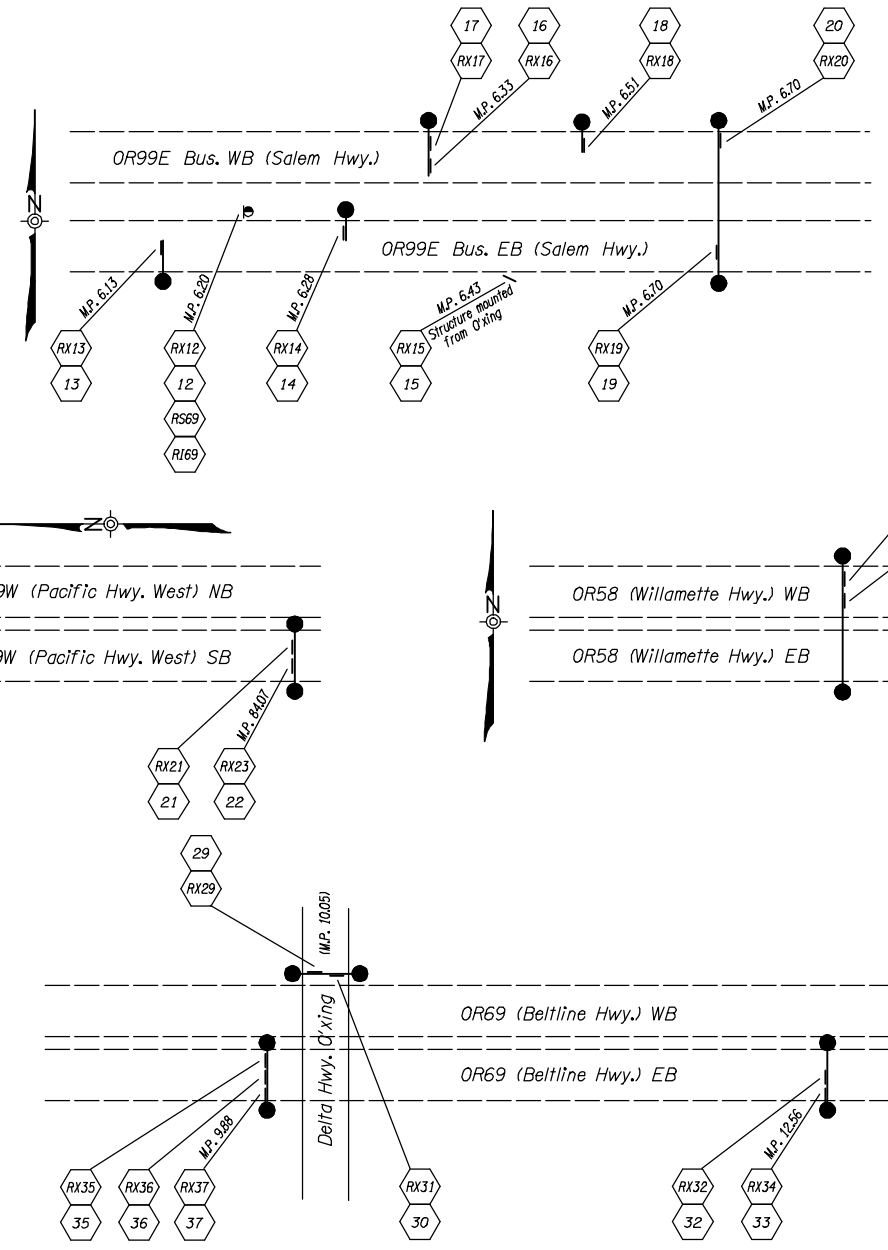

**L E G E N D**

- Install new sign (N)
- Remove existing sign (N)
- Remove and save existing sign (N)
- Reinstall existing sign (N)

N = Sign Number

**HEXAGON TEXT:**  
 FT=24  
 TH=7.5 TW=Varies  
 CO=4 WT=1  
 JUST=CC

**NOTE, LEGEND AND LABEL TEXT:**  
 FT=24 TX=7.5  
 CO=4 WT=1  
 JUST=LC

NOTE: The locations of sign installations shown are approx. with exact locations to be determined in the field.

NOTE: Existing signs not shown are to remain in place unless otherwise directed by the Engineer.

AC=E-n  
 AS=1

**OREGON DEPARTMENT OF TRANSPORTATION**  
 TRAFFIC MANAGEMENT SECTION

**REGION 2 SIGN REBUILD (2004) PROJECT**  
 VARIOUS HIGHWAYS  
 VARIOUS COUNTIES

DESIGNED BY:  
 REVIEWED BY:  
 DRAWN BY:  
 FC: MP:

**SIGNING PLAN**

Srv. D. No. \_\_\_\_\_ T.M.S. DWG. NO. **S-1**

14-1

SIGN DETAILS



Sign No. 1



Sign No. 7



Sign No. 2



SIGN TEXT:  
FT=24 TX=7  
CO=4 WT=1  
JUST=LB WT=1

Sign No. 8




Sign No. 3



Sign No. 9



Sign No. 4

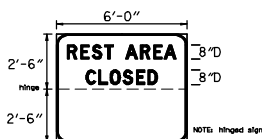


Sign No. 10

NOTE: Hinged sign



Sign No. 5

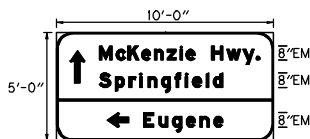


(11a) NORTH




Sign No. 11



Sign No. 6

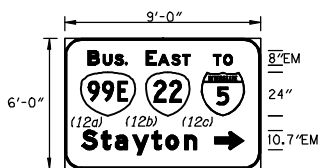


Sign No. 12

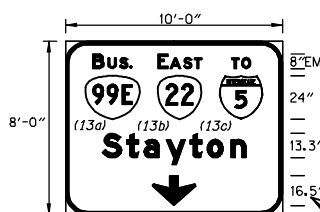


Sign No. 13


DIMENSION TEXT:  
FT=24 TX=7  
CO=4 WT=1  
JUST=LC

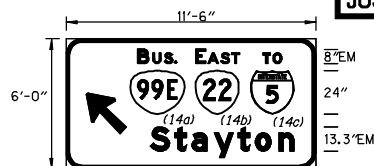


Sign No. 14

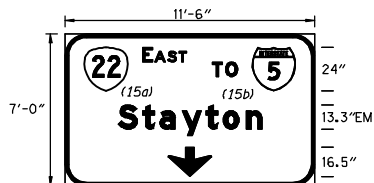


Sign No. 15

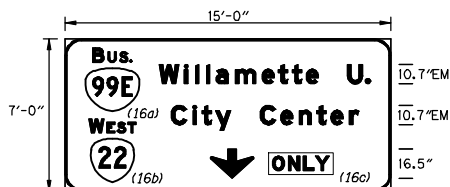


Sign No. 16

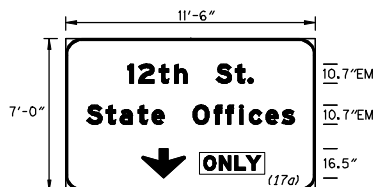


Sign No. 17

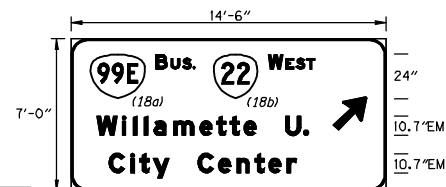


Sign No. 18

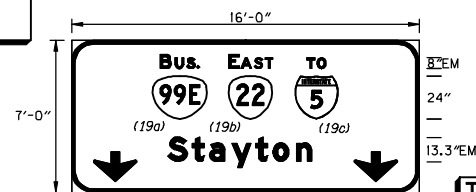

Sign No. 19

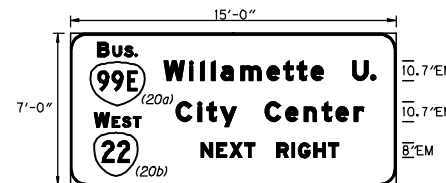

Sign No. 20

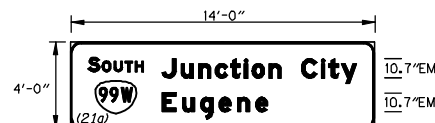

Sign No. 21

TX And AS Values On This Sheet  
Are Valid For A Scale of 1"=100'  
TX And AS Values Must Be  
Adjusted On Sheets With Other  
Scales.

NOTE BLOCK:  
AC=BRKBOR  
AS=1

NOTE:  
Signs shown with broken  
borders are existing signs.

OREGON DEPARTMENT OF TRANSPORTATION  
TRAFFIC MANAGEMENT SECTION

REGION 2 SIGN REBUILD (2004) PROJECT  
VARIOUS HIGHWAYS  
VARIOUS COUNTIES

DESIGNED BY:  
REVIEWED BY:  
DRAWN BY:  
FC: MP:

SIGNING PLAN

Str. ID. No. \_\_\_\_\_ T.M.S. DWG. NO. S-2




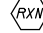


**TITLE TEXT:**  
 FT=24 TX=12  
 CO=4 WT=3  
 JUST=CC

**SIGN INSTALLATION PLAN**  
 OR82, M.P. 6.53 TO 6.85  
 STA. 321+00 TO 338+00

**LEGEND TITLE CELL**  
 AC=E-legend AS=1

**L E G E N D**

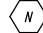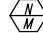
-  Install new sign (N)
  -  Install new sign (N) on new (M) sign support
  -  Remove existing sign (N) and (M) sign support
  -  Remove existing sign (N)
- N = Sign Number  
 M = Material  
 Material options are:  
 W = Wood


**NOTE TEXT:**  
 FT=24  
 TX=7.5 CO=4  
 JUST=LB WT=1

**NOTE:**  
 Existing signs not shown are to remain in place unless otherwise directed by the Engineer.

**Use ODOT Menu/  
 Traffic/Signing/  
 Notes**

**NOTE:**  
 The locations of sign installations shown are approx. with exact locations to be determined in the field.

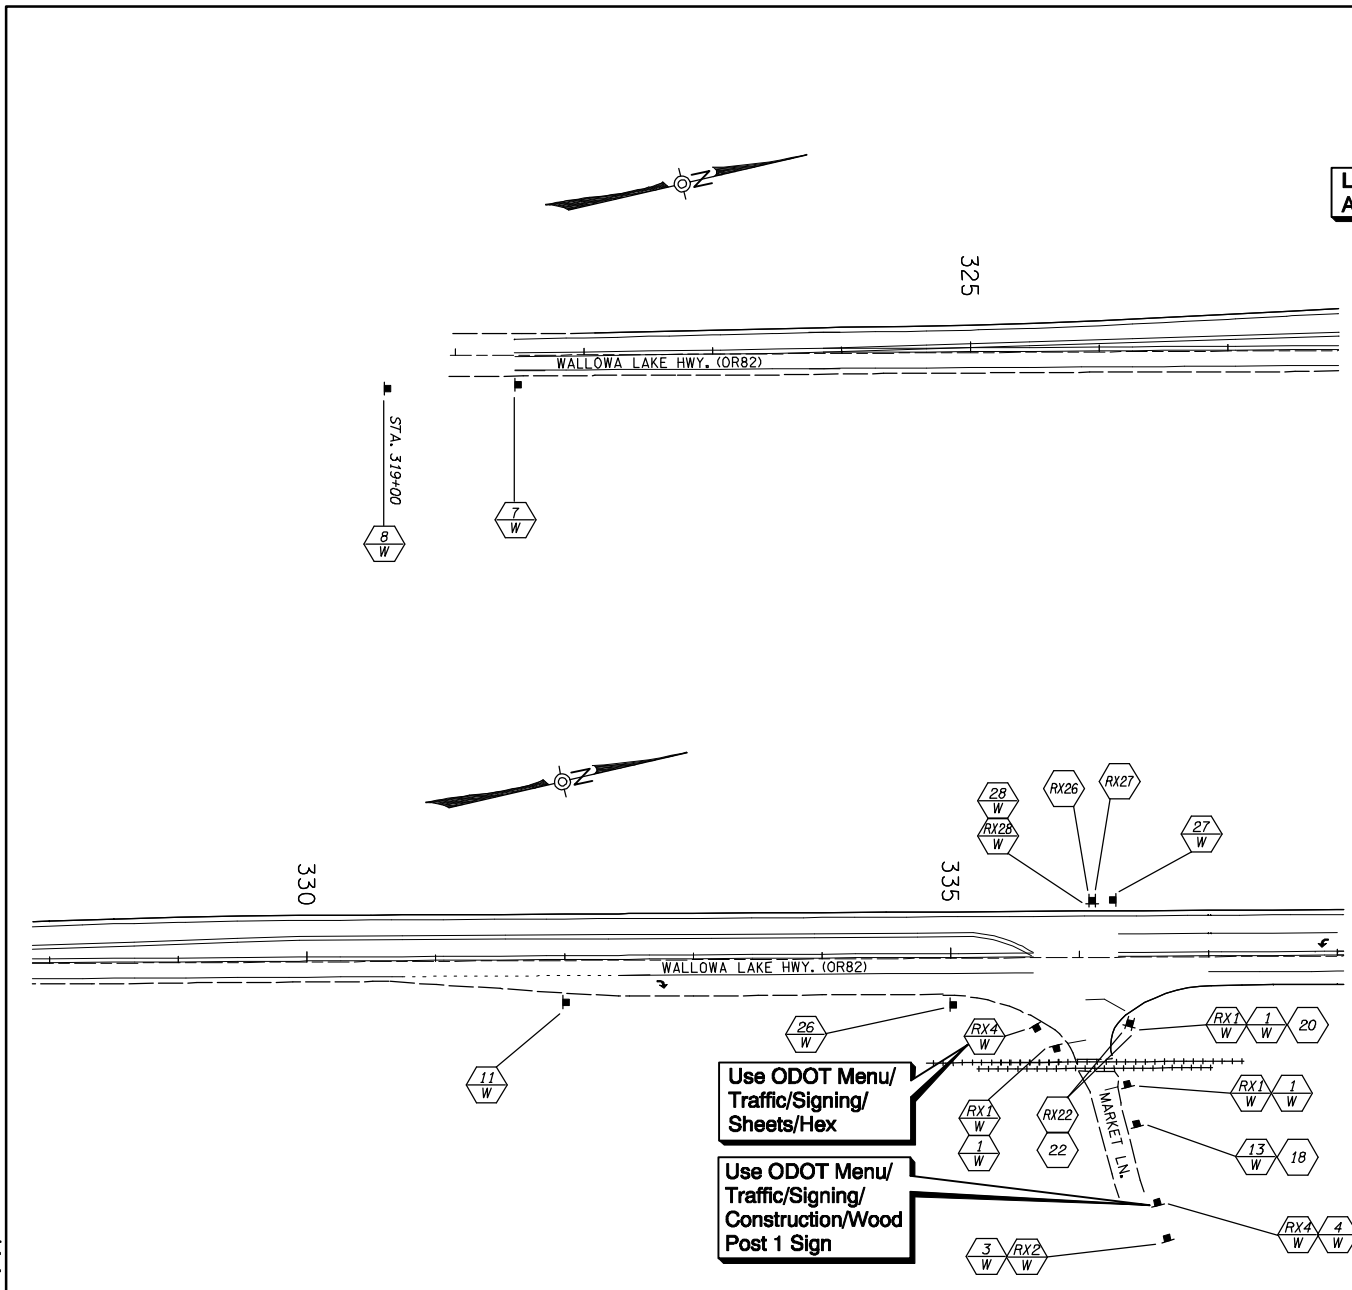

 <b>OREGON DEPARTMENT OF TRANSPORTATION</b> TRAFFIC MANAGEMENT SECTION	
<b>OR82: WALLOWA LAKE HWY. COMBINED          LEFT TURN LANES SEC.</b> WALLOWA LAKE HIGHWAY UNION COUNTY	
DESIGNED BY: REVIEWED BY: DRAWN BY: FC:	ACCOMPANIED BY DWGS. TM200, TM201, TM202, TM206, TM212, TM214, TM217, TM221, TM222, TM223, S-1195 Thru S-1200
<b>SIGNING PLAN</b>	
Str. ID. No. _____ T.M.S. DWG. NO. <b>S-1</b>	

14-4

SIGN DETAILS



Sign No. 1



Sign No. 8



Sign No. 14



Sign No. 21



Sign No. 29




Sign No. 2



Sign No. 9



Sign No. 15

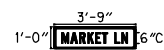

Sign No. 22



Sign No. 30



Sign No. 3



Sign No. 10



Sign No. 16



Sign No. 23




Sign No. 4



Sign No. 11



Sign No. 17

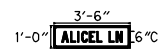

Sign No. 24




Sign No. 5



Sign No. 12



Sign No. 18

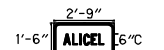

Sign No. 25




Sign No. 6



Sign No. 13



Sign No. 19

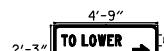

Sign No. 26




Sign No. 7




Sign No. 13



Sign No. 20

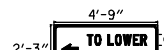

Sign No. 27

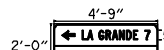

Sign No. 28



(28a)



(28b)

Use ODOT Menu/  
Traffic/Signing/  
Notes

**NOTE:**  
Signs shown with broken  
borders are existing signs.

OREGON DEPARTMENT OF TRANSPORTATION  
TRAFFIC MANAGEMENT SECTION  
**OR82: WALLOWA LAKE HWY, COMBINED  
LEFT TURN LANES SEC.**  
WALLOWA LAKE HIGHWAY  
UNION COUNTY

DESIGNED BY:  
REVIEWED BY:  
DRAWN BY:  
FC: MP:

**SIGNING PLAN**

Str. ID. No. \_\_\_\_\_ T.M.S. DWG. NO. **S-2**

