


Exhibit D

Intersection Control Type and Design Gutter Flow Slope Conditions

GS = Gutter Slope
 G.P. = Grad Profile at Roadway
 D1 = SY = Stop/Yield, 1.5% Max
 D2 = SU = Signalized/Uncontrolled, 4.5% Max
 D3 = MB = Midblock
 ■ = Ramp Position

*Conditions D1, D2, and D3 correspond to the criteria in the ADA Curb Ramp Design Checklist
 *Max Gutter Slope values are for design purposes
 *Exceeding the design value requires an ADA Curb Ramp Design Exception and approval from the State Traffic Roadway Engineer

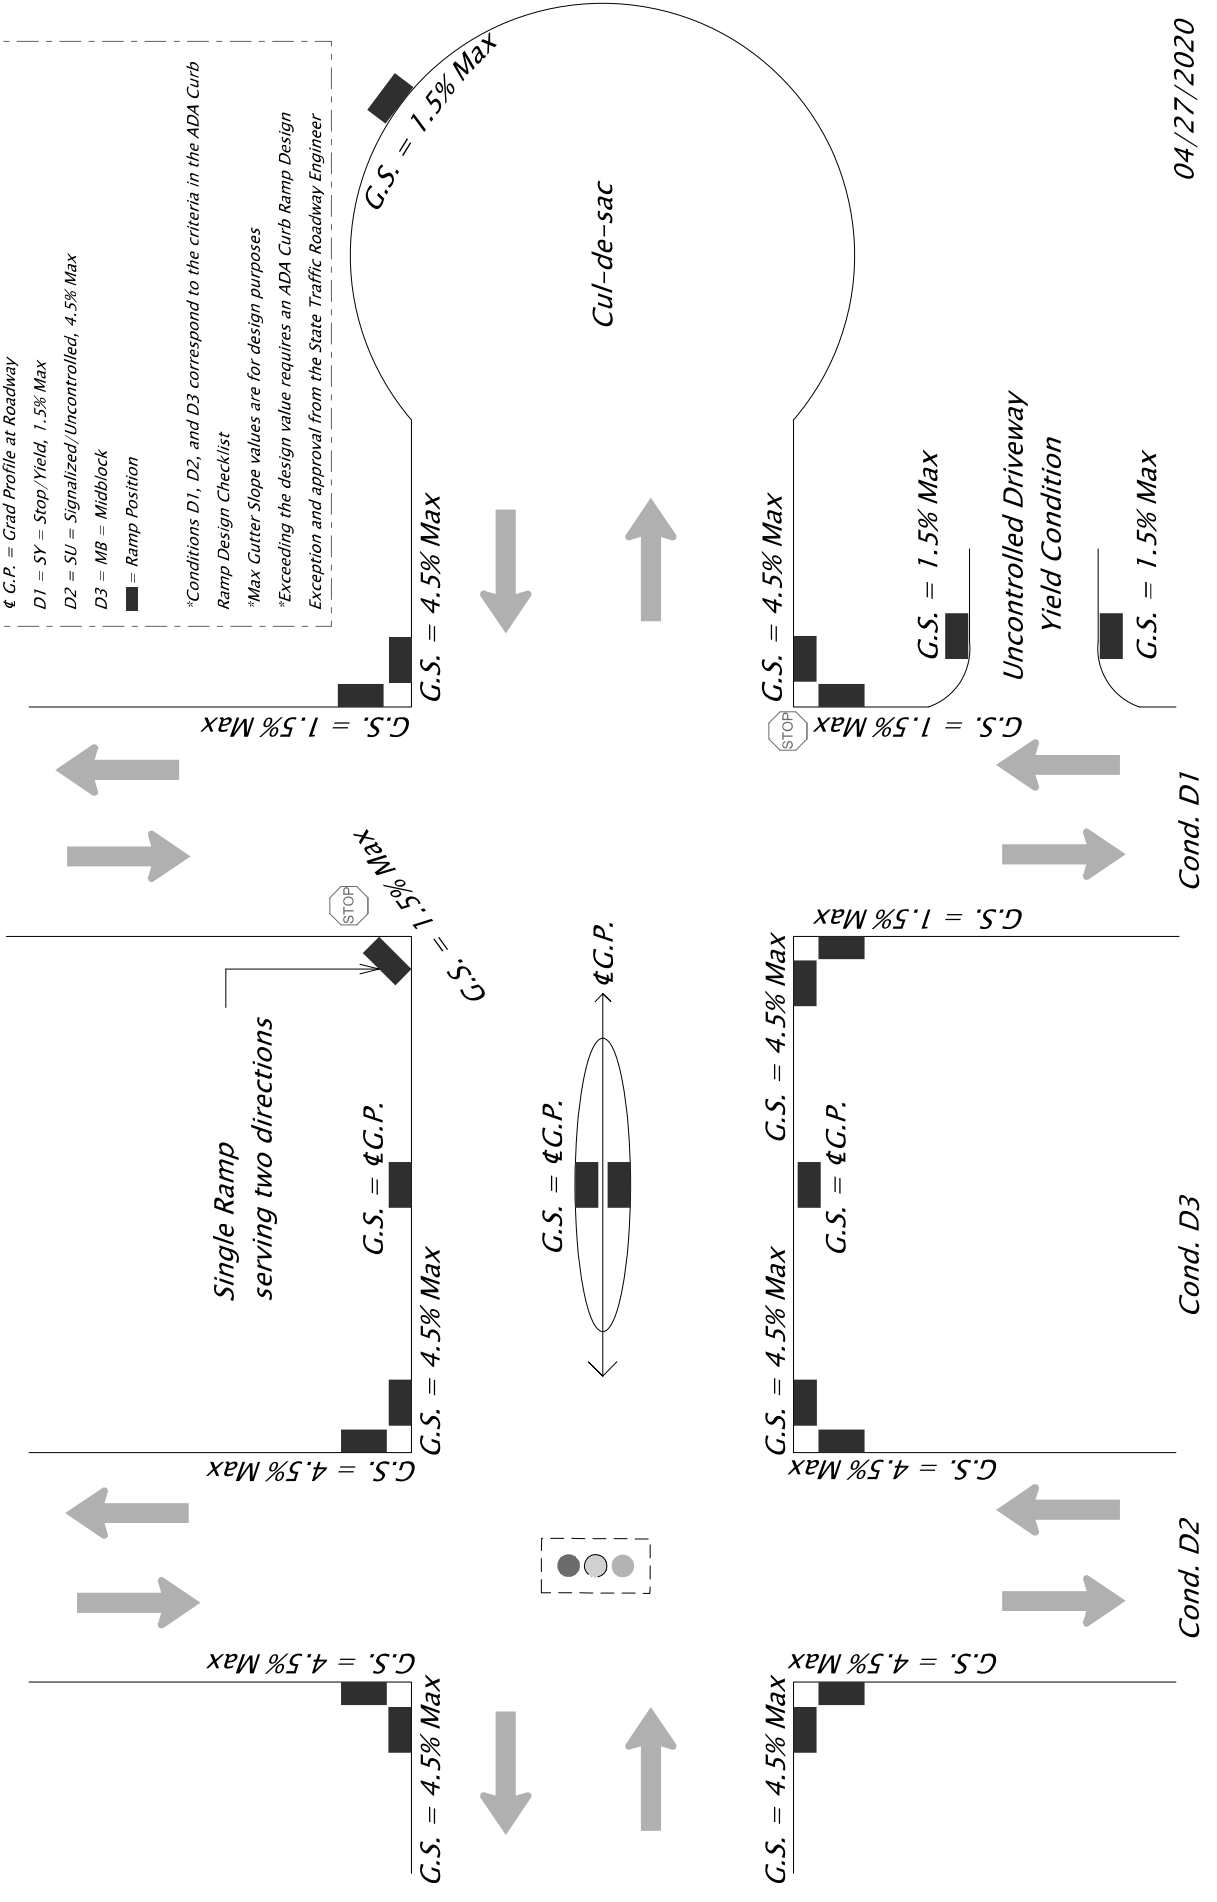

04/27/2020

Cond. D1

Cond. D3

Cond. D2