

FIELD VERIFICATION OF TRUSS VMS BRIDGE

*SEE PLANS AND STANDARD DRAWINGS
TM606 THROUGH TM612 FOR VMS SUPPORT,
WALKWAY, AND FOOTING DETAILS*

PROJECT NAME: _____

CONTRACT #: _____

DATE: _____

PREPARER: _____

BRIDGE NUMBER: _____


STATION: _____ HWY: _____ M.P.: _____

HWY: _____

M.P.: _____

*NOTE: RELATION TO UTILITY FEATURES,
UTILITY LOCATES, & ANY ROADWAY
FEATURES, (SURFACE & OVERHEAD) INCLUDE
ADDITIONAL SKETCH MAPS IF NECESSARY*

*NOTE: SHOW FINAL CROSS SECTION.
INCLUDE ALL OVERLAYS AND EARTHWORK.*

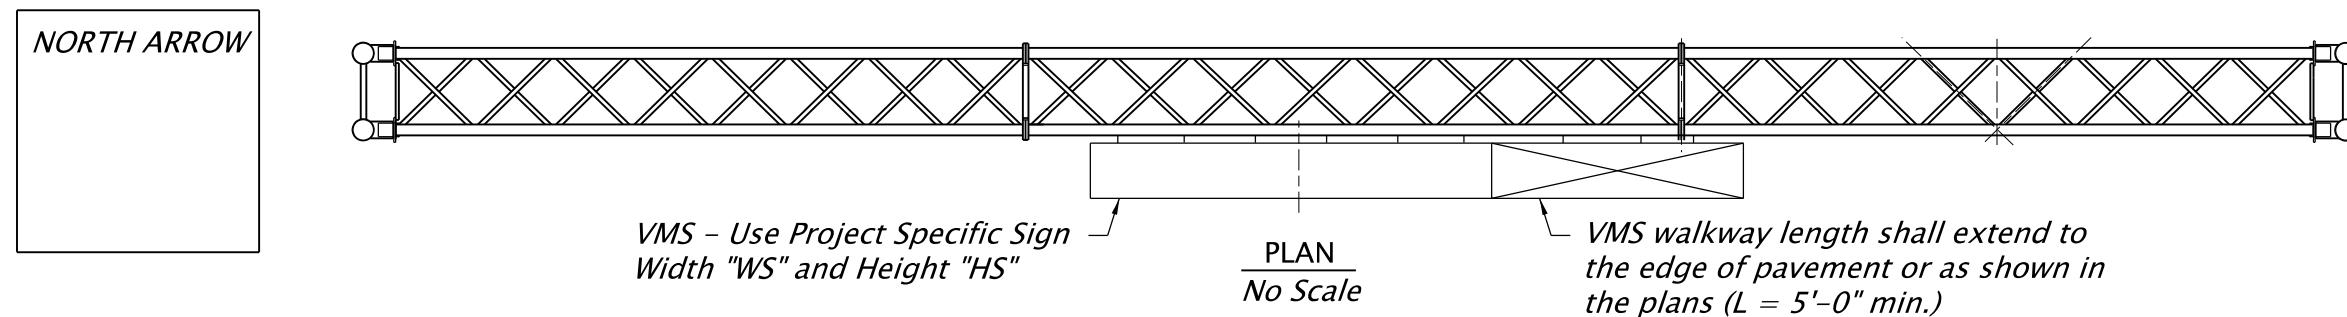

DEFINITIONS:

EP = Edge of Pavement

BOT BP = Bottom of Baseplate

TOF = Top of Footing

PMC = Point of Minimum Clearance

