



# MONOTUBE VMS/SIGN BRIDGE SHOP INSPECTION SHEET


PROJECT NAME: \_\_\_\_\_

CONTRACT #: \_\_\_\_\_

STRUCTURE #: \_\_\_\_\_

DATE: \_\_\_\_\_

PREPARER: \_\_\_\_\_

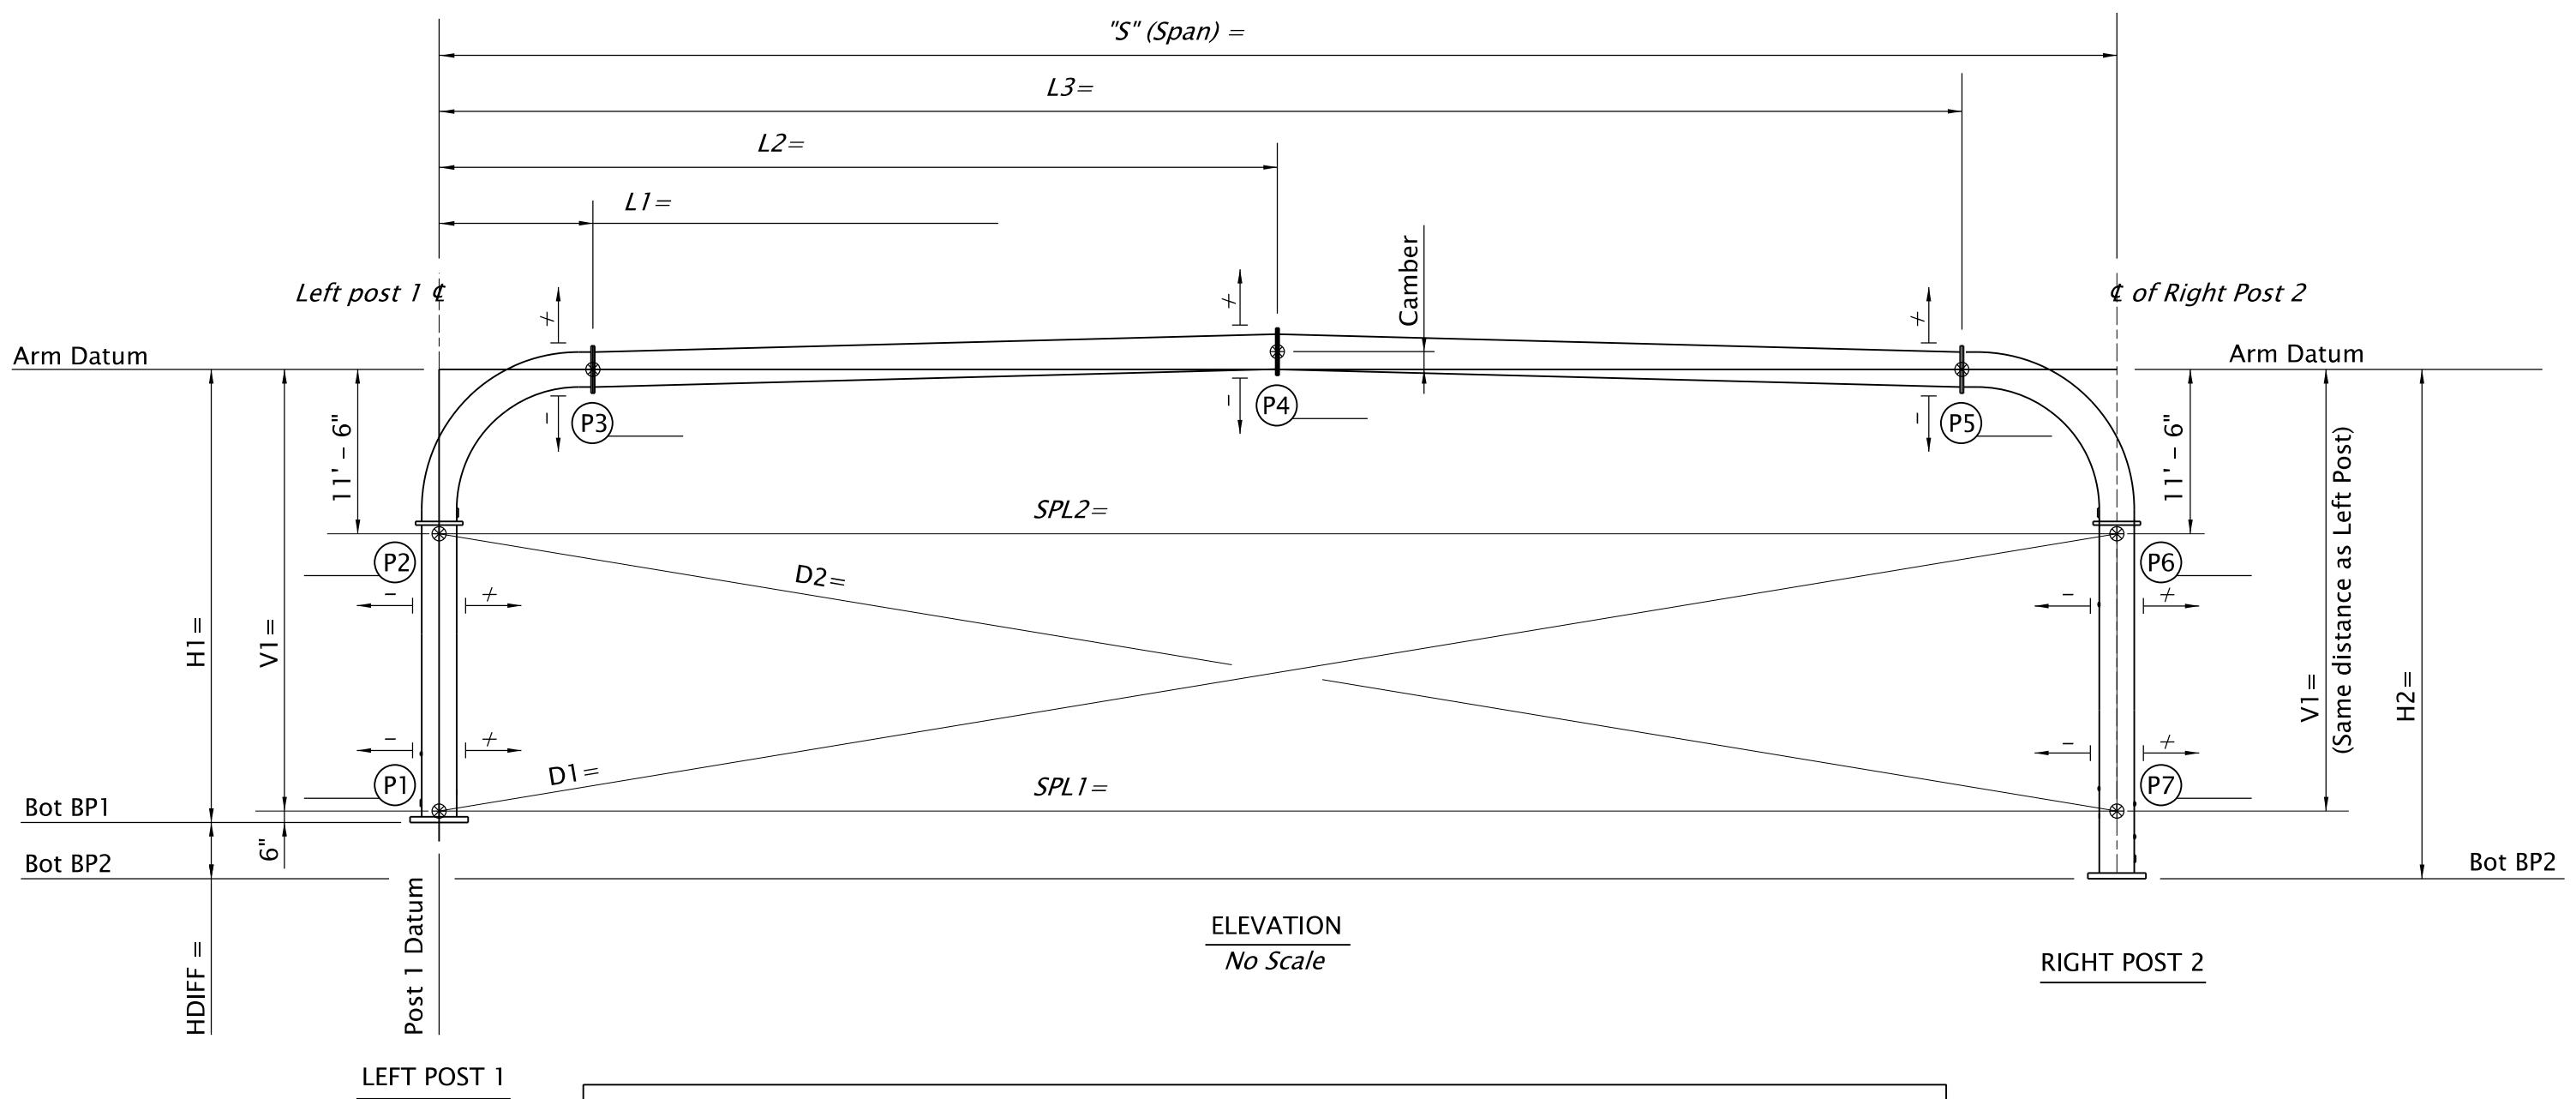

NOTES:

1. At P1, P2, P3, P4, P5, P6, and P7 measure distance from theoretical center to actual center.
2. Structures that have more than 3 mast arm field splices require adding additional points at each location and renumbering points.