


BR#08492---YAMHILL OVERFLOW --- HWY 39 (OR18) --- MP 45.76

10 Spans at 30'-0" = 300'-0"

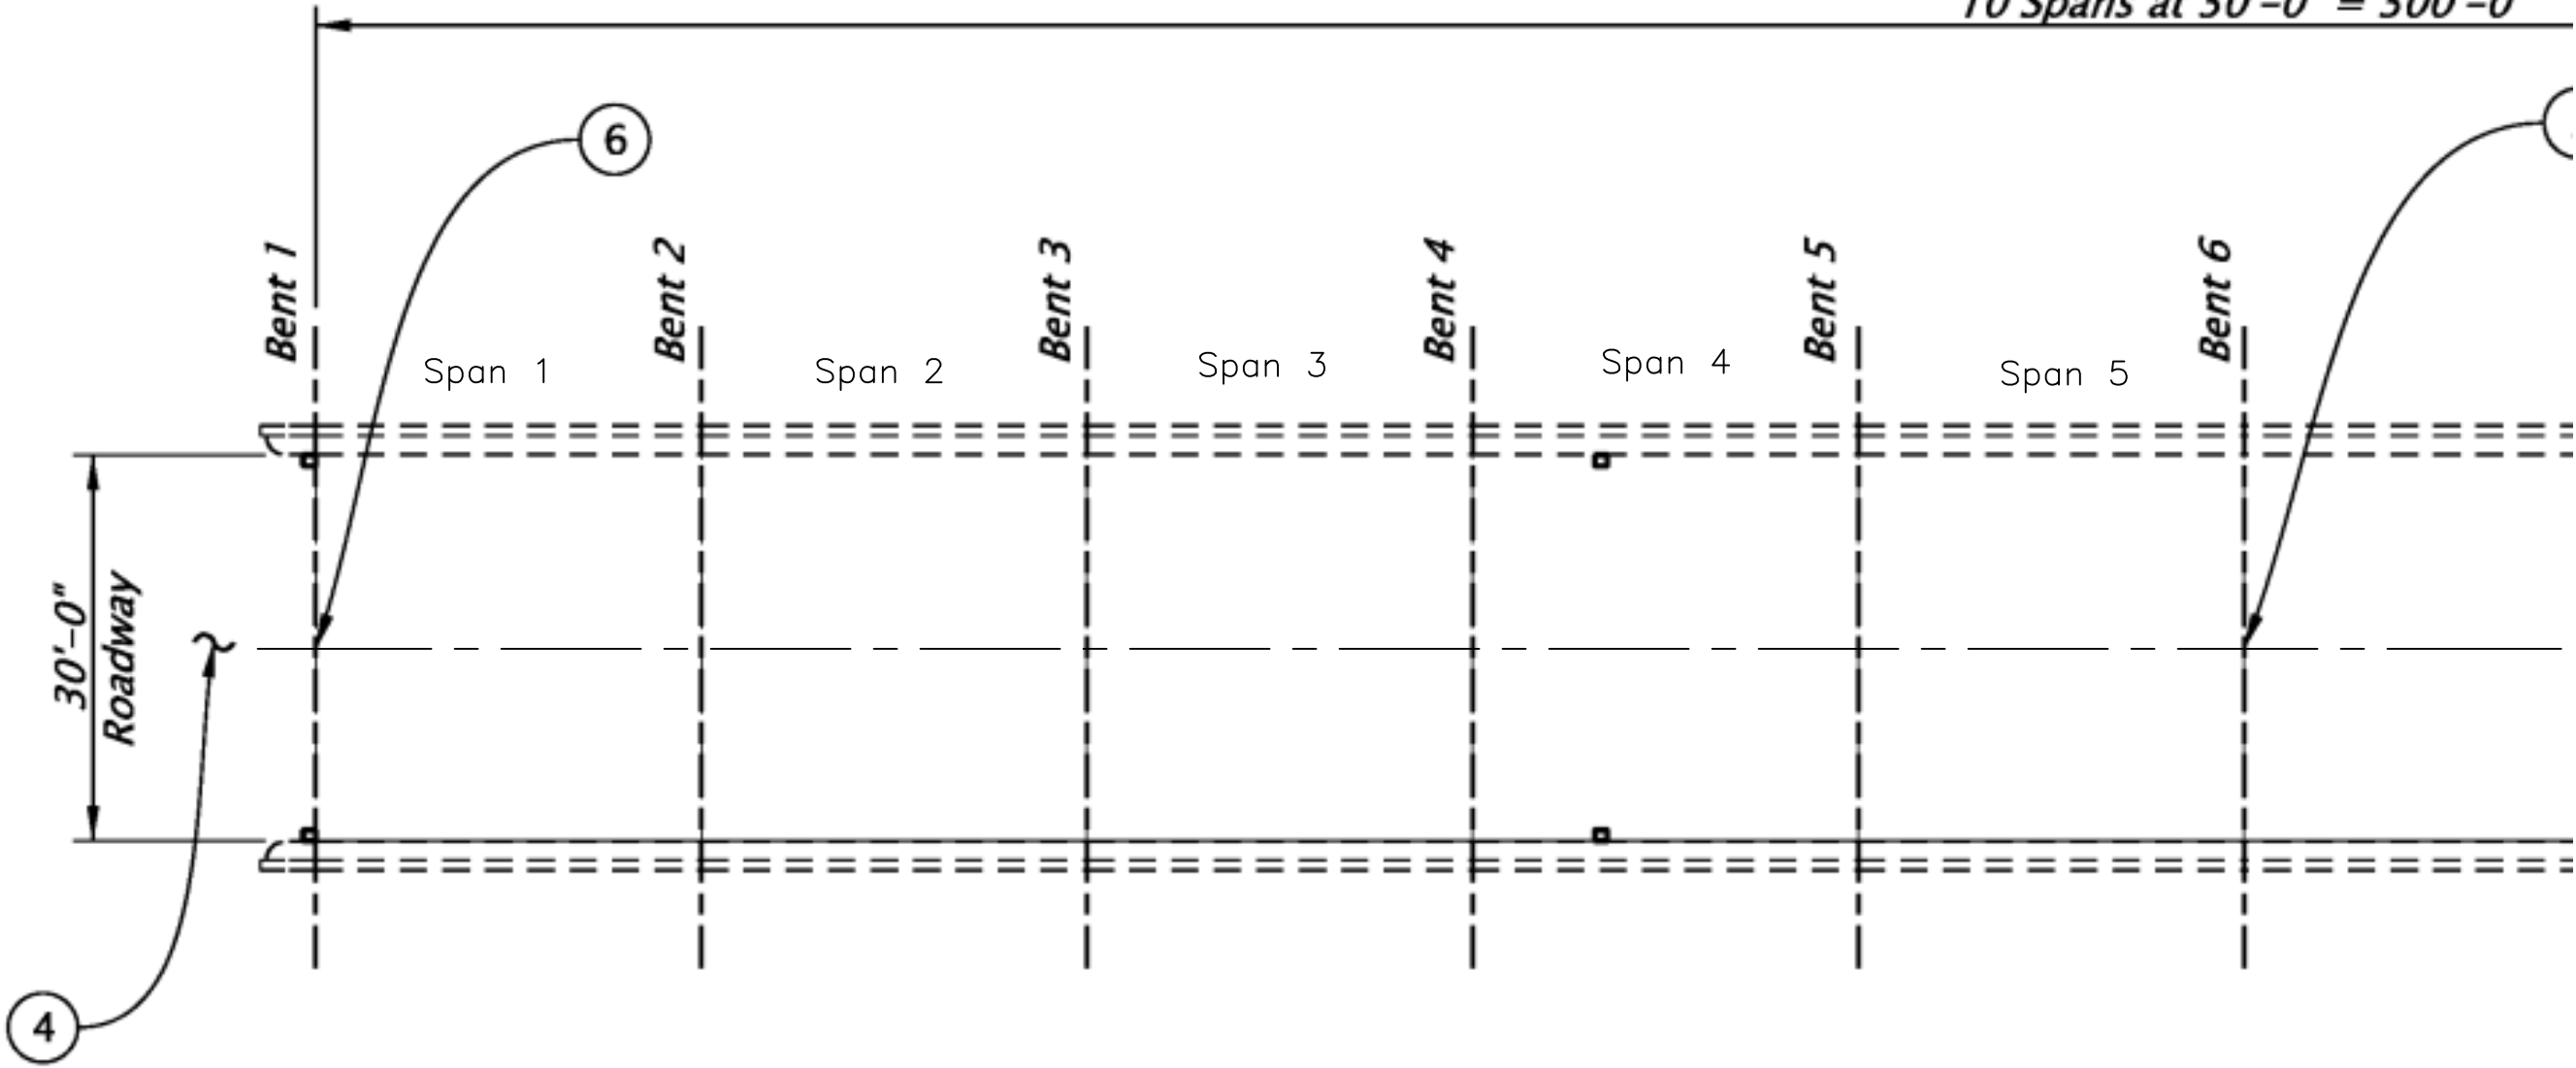

NORTH

BR#08492---YAMHILL OVERFLOW --- HWY 39 (OR18) --- MP 45.76

Span 6 Span 7 Span 8 Span 9 Span 10

Bent 6 Bent 7 Bent 8 Bent 9 Bent 10 Bent 11

Deck drain, typ.

BR#08492---YAMHILL OVERFLOW --- HWY 39 (OR18) --- MP 45.76

Span 6 Span 7 Span 8 Span 9 Span 10

Bent 6 Bent 7 Bent 8 Bent 9 Bent 10 Bent 11

Deck drain, typ.

BR#08492---YAMHILL OVERFLOW --- HWY 39 (OR18) --- MP 45.76

Span 6 Span 7 Span 8 Span 9 Span 10


Bent 6 Bent 7 Bent 8 Bent 9 Bent 10 Bent 11

Deck drain, typ.

DRAWN BY:

OSU
OREGON STATE UNIVERSITY
CIVIL AND CONSTRUCTION ENGINEERING

BR#08492---YAMHILL OVERFLOW --- HWY 39 (OR18) --- MP 45.76

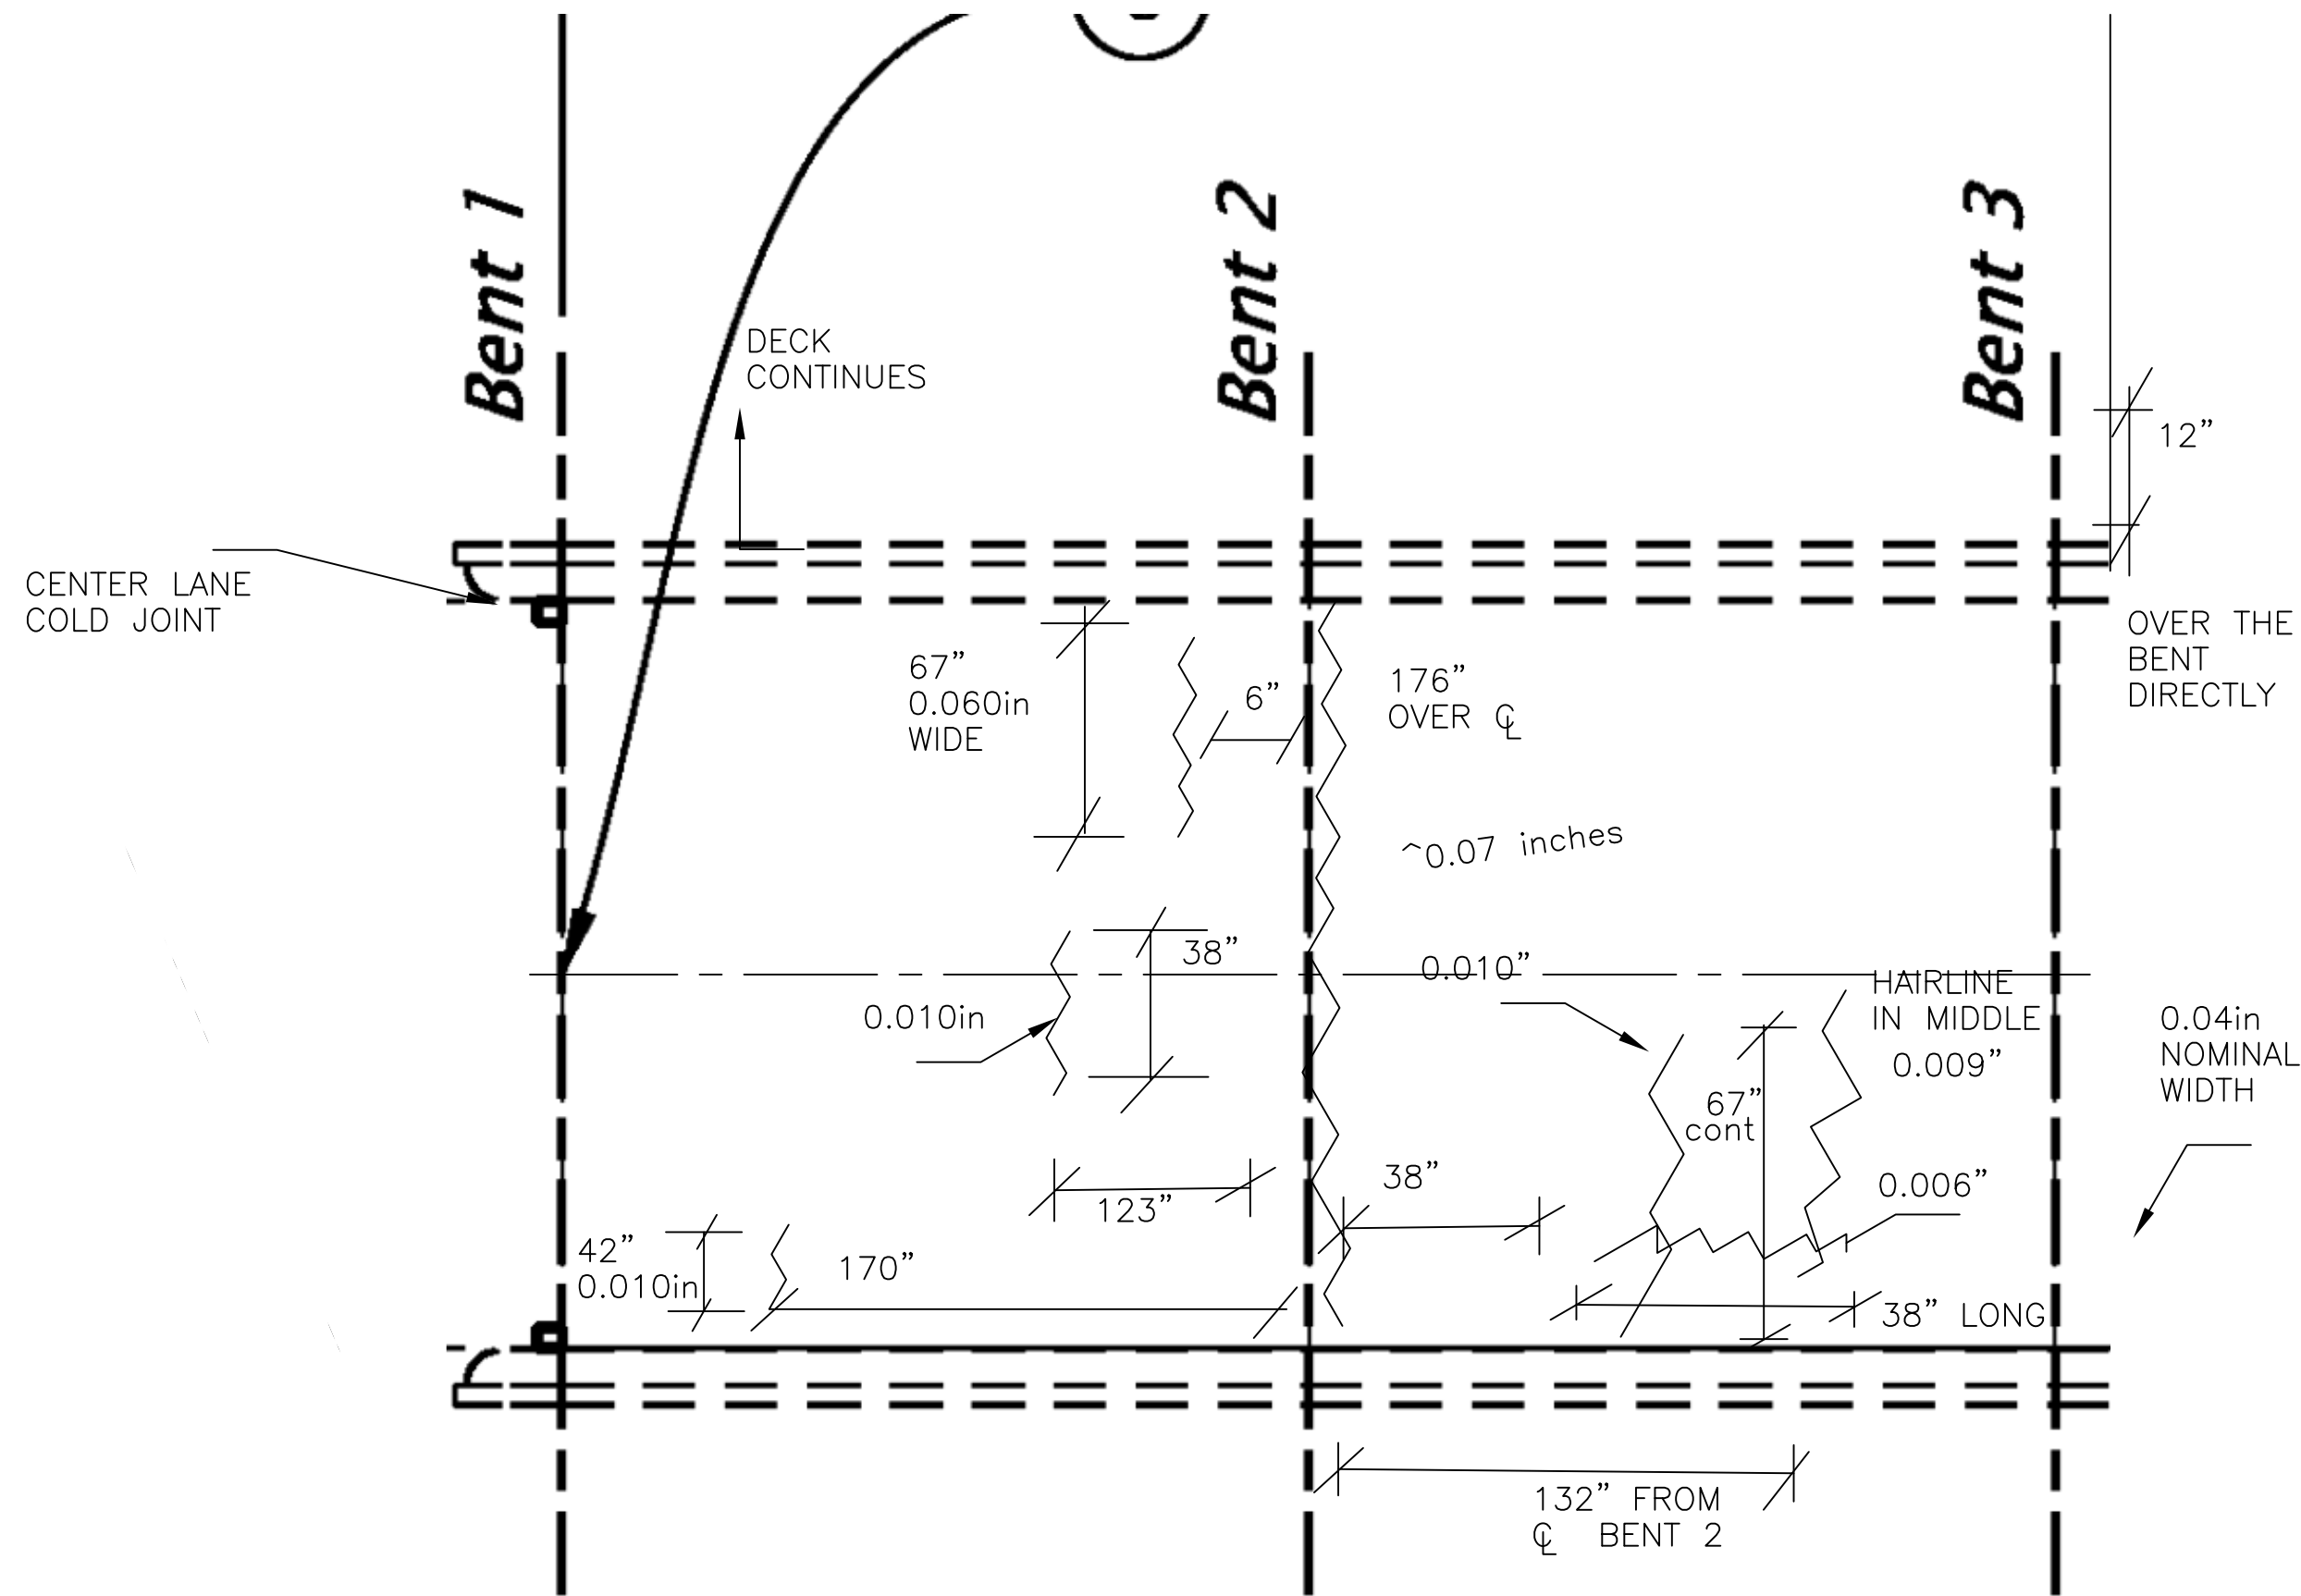


DATE:

SCALE:

DRAWN BY:

OSU
OREGON STATE UNIVERSITY
CIVIL AND CONSTRUCTION ENGINEERING

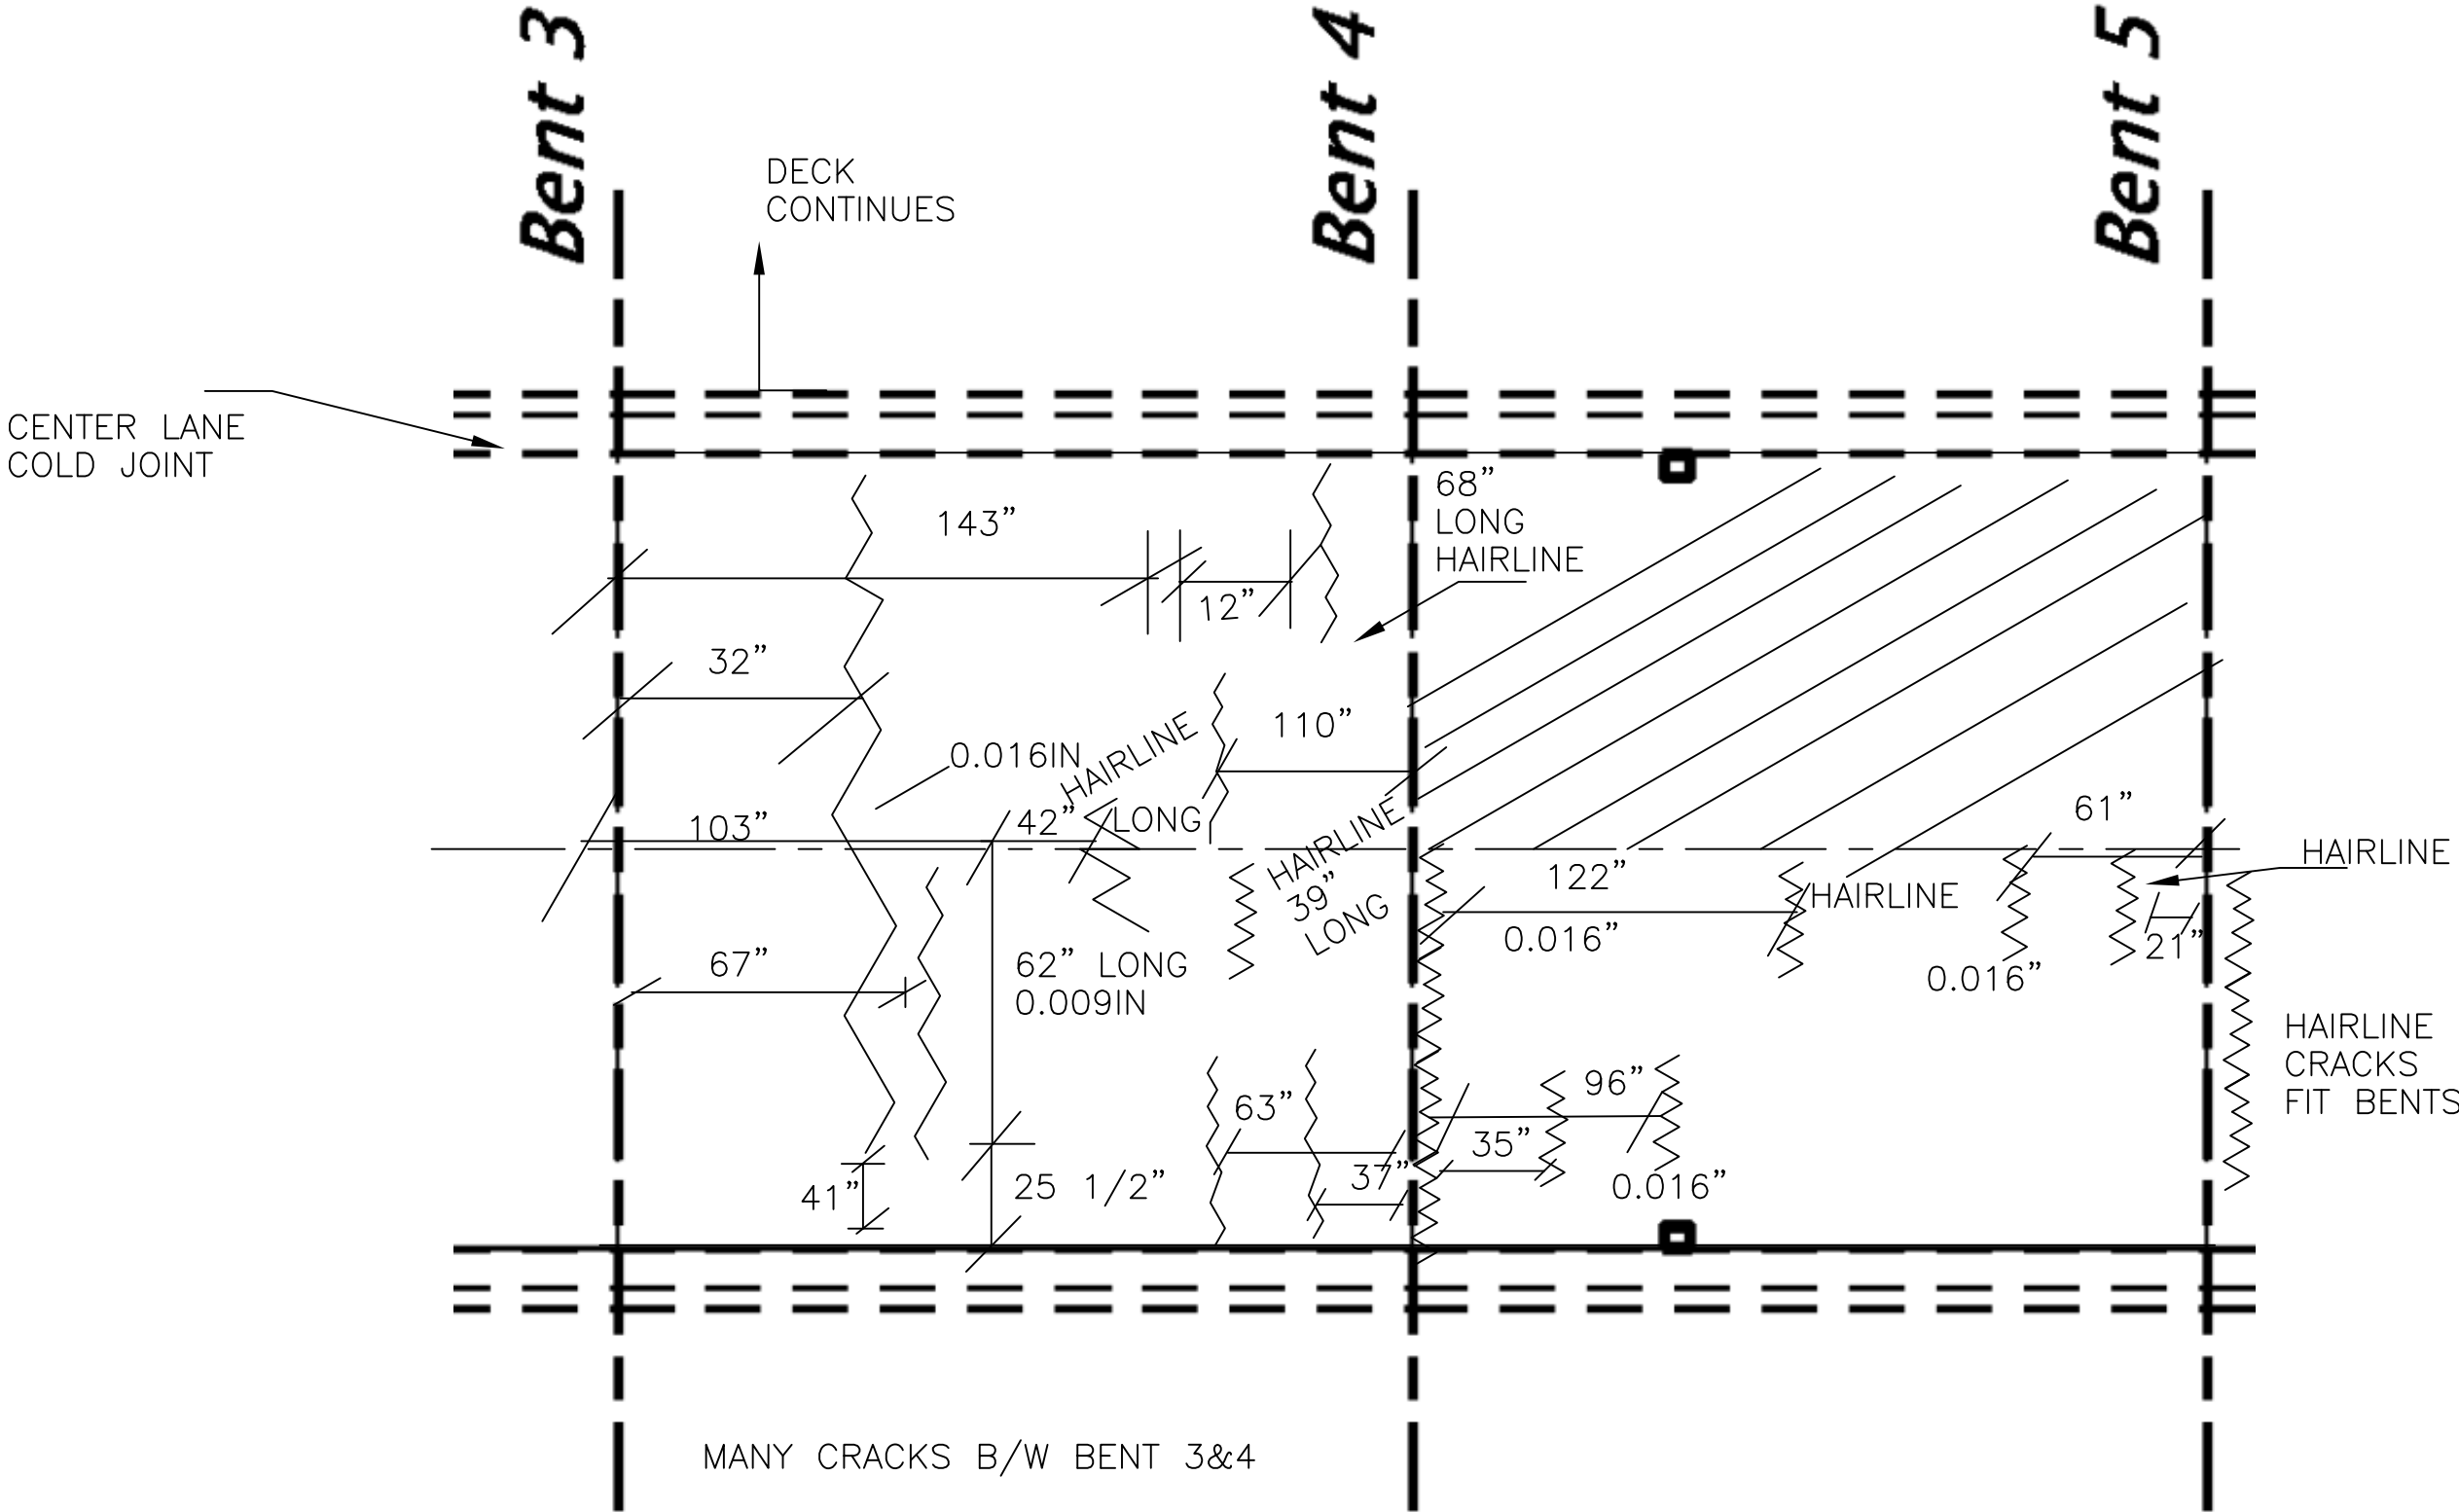


DATE:

SCALE:

DRAWN BY:

BR#08492---YAMHILL OVERFLOW --- HWY 39 (OR18) --- MP 45.76

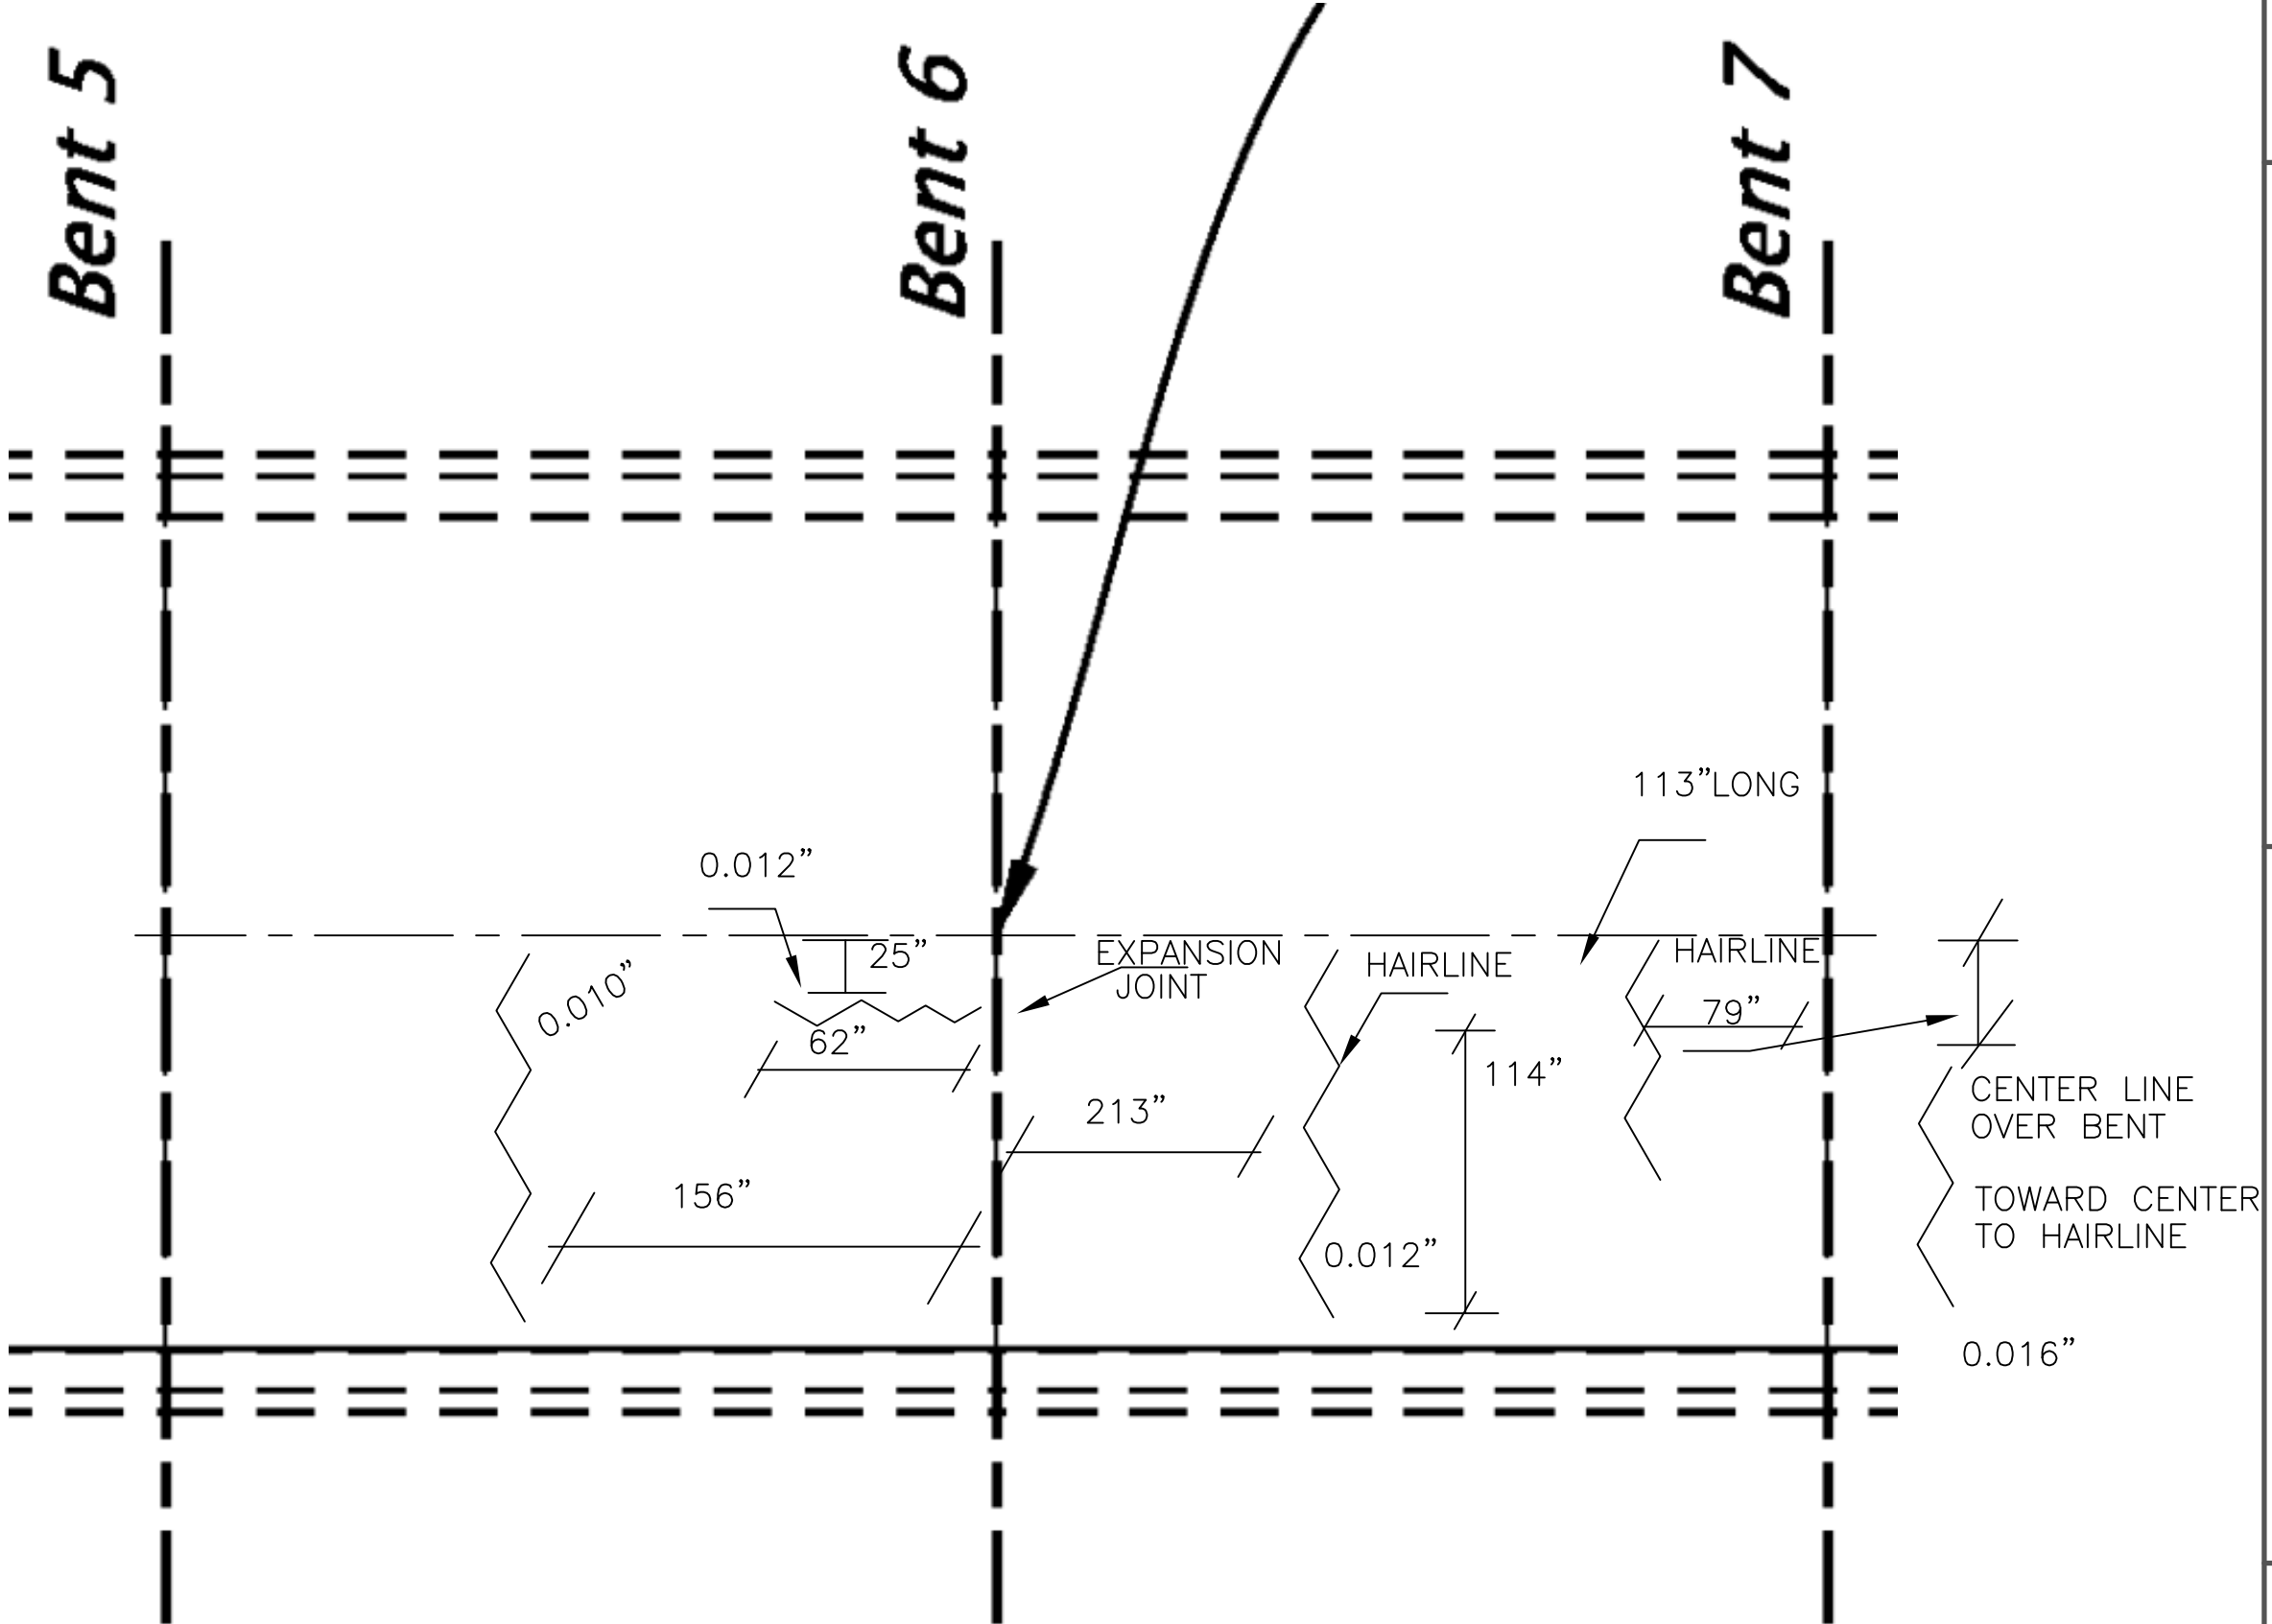


DATE:

SCALE:

DRAWN BY:

OSU
OREGON STATE UNIVERSITY
CIVIL AND CONSTRUCTION ENGINEERING

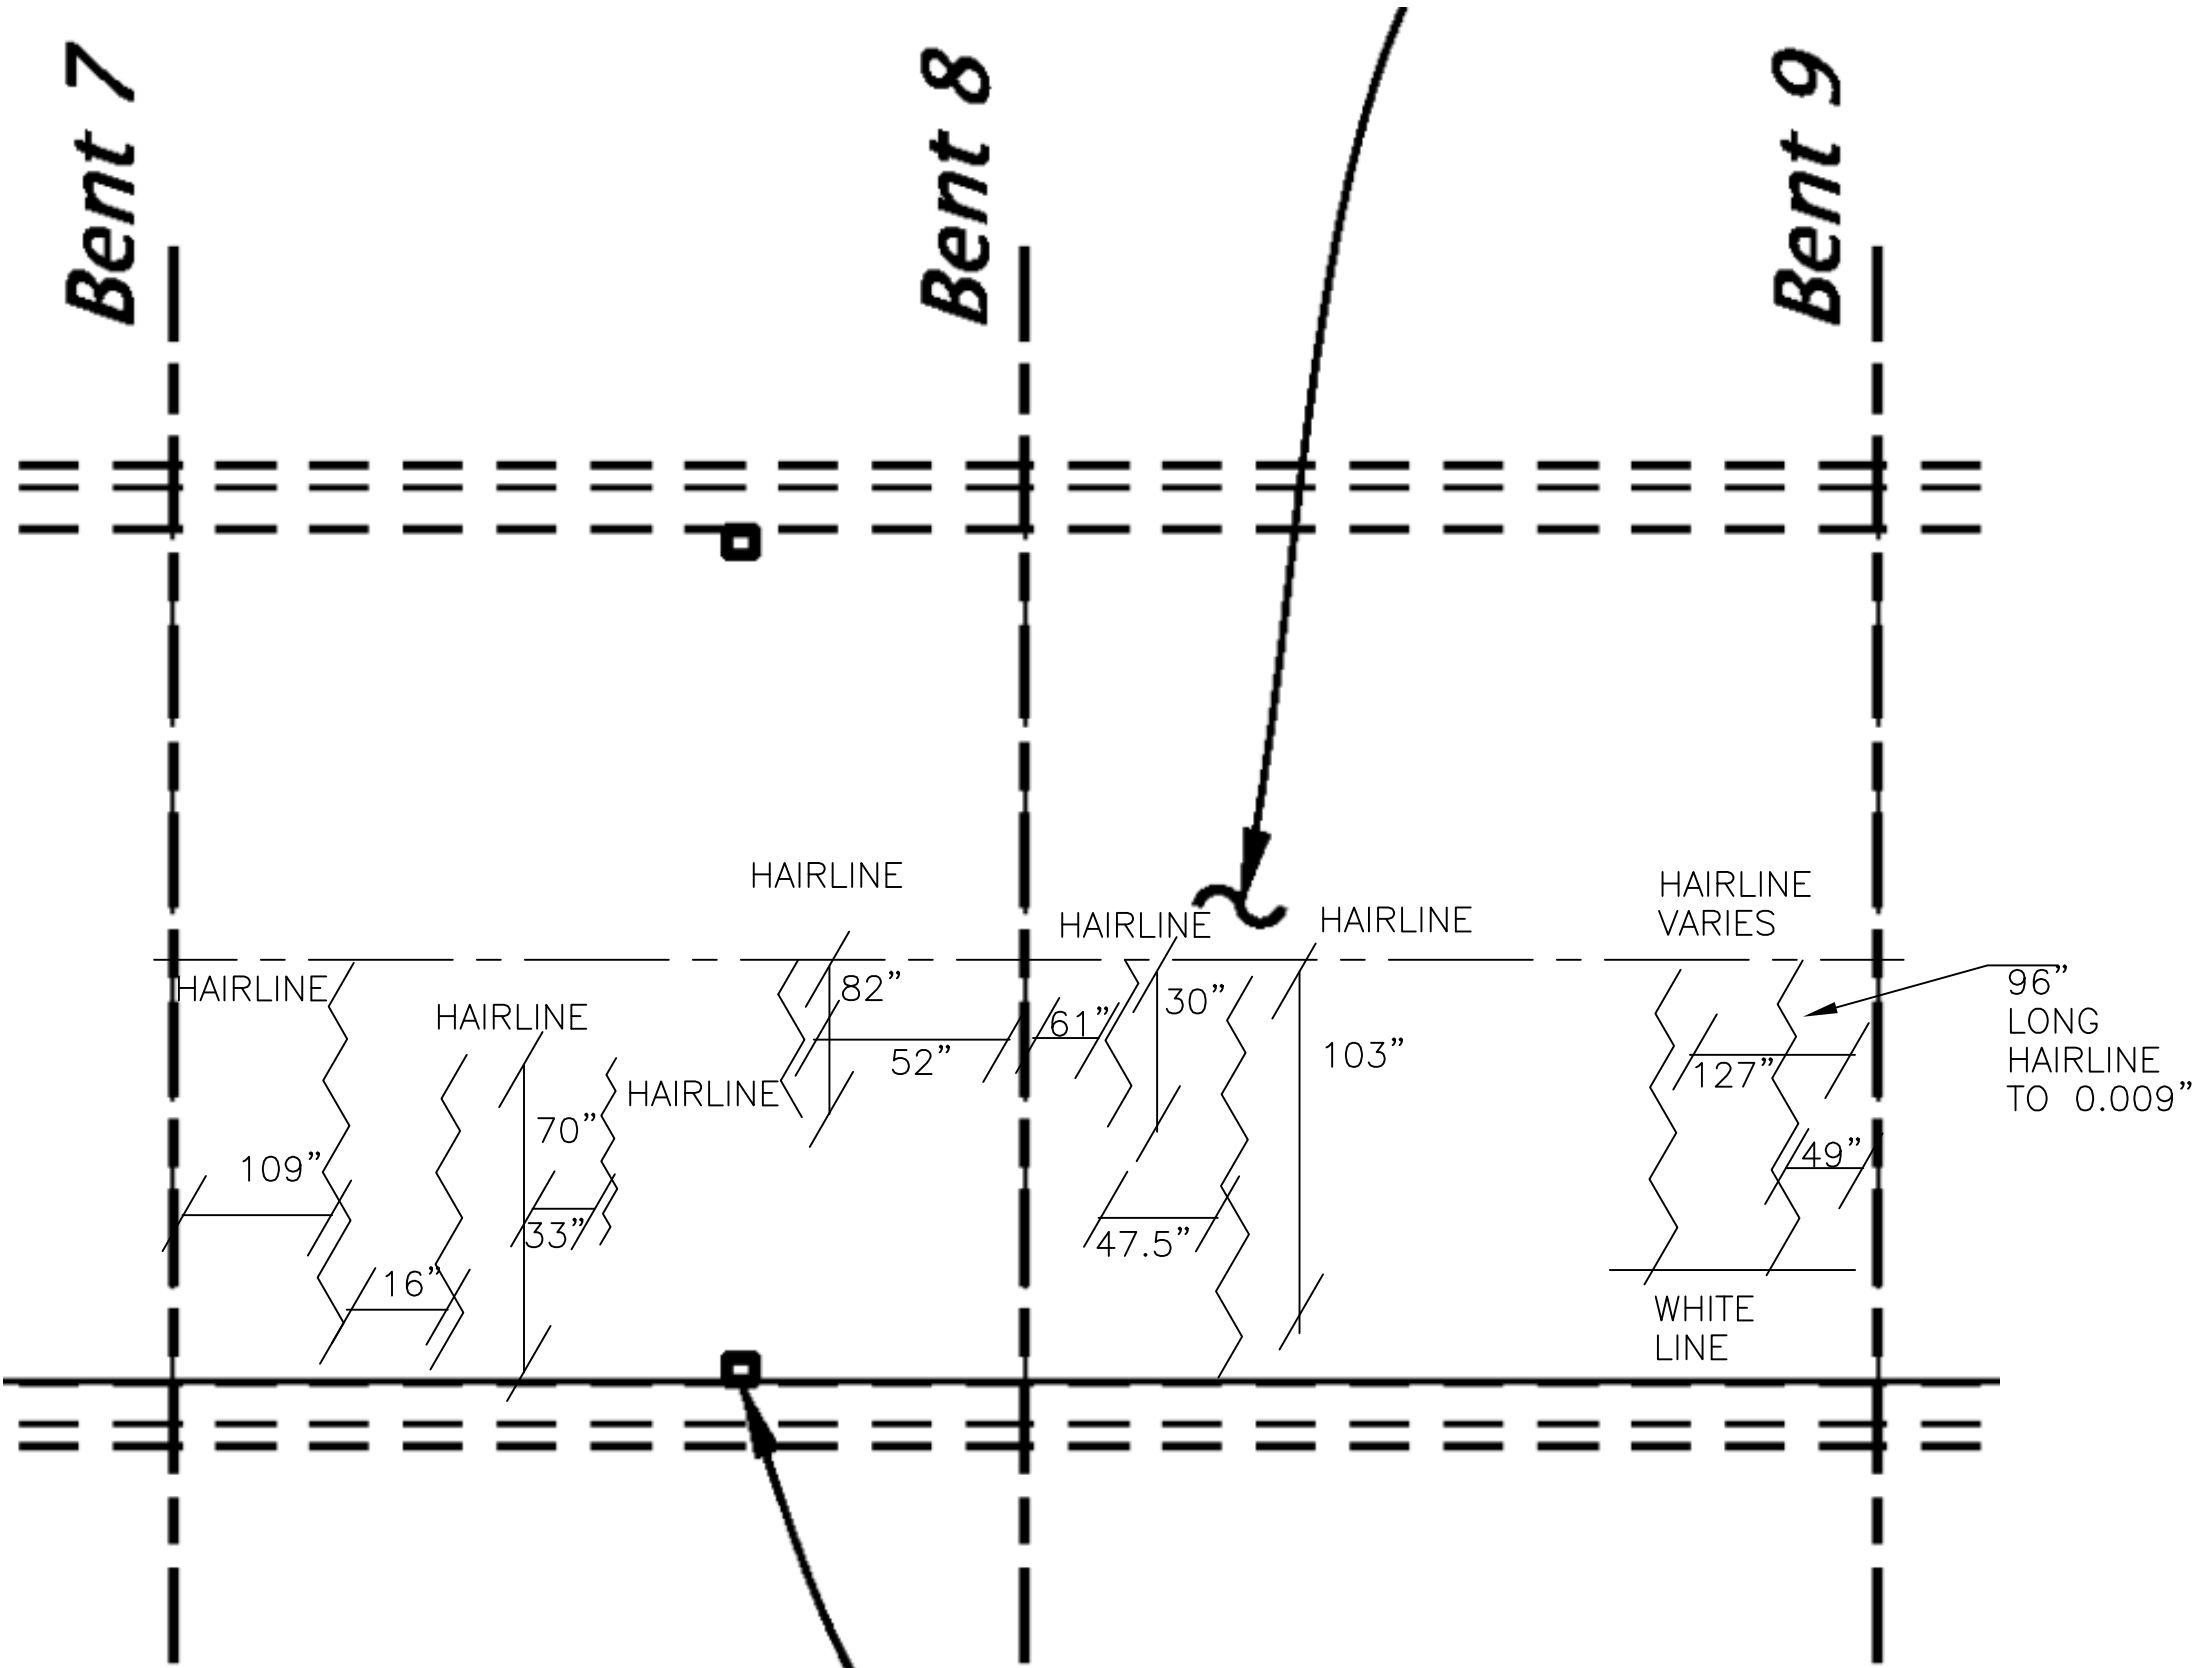


DATE:

SCALE:

DRAWN BY:

OSU

OREGON STATE UNIVERSITY
CIVIL AND CONSTRUCTION ENGINEERING

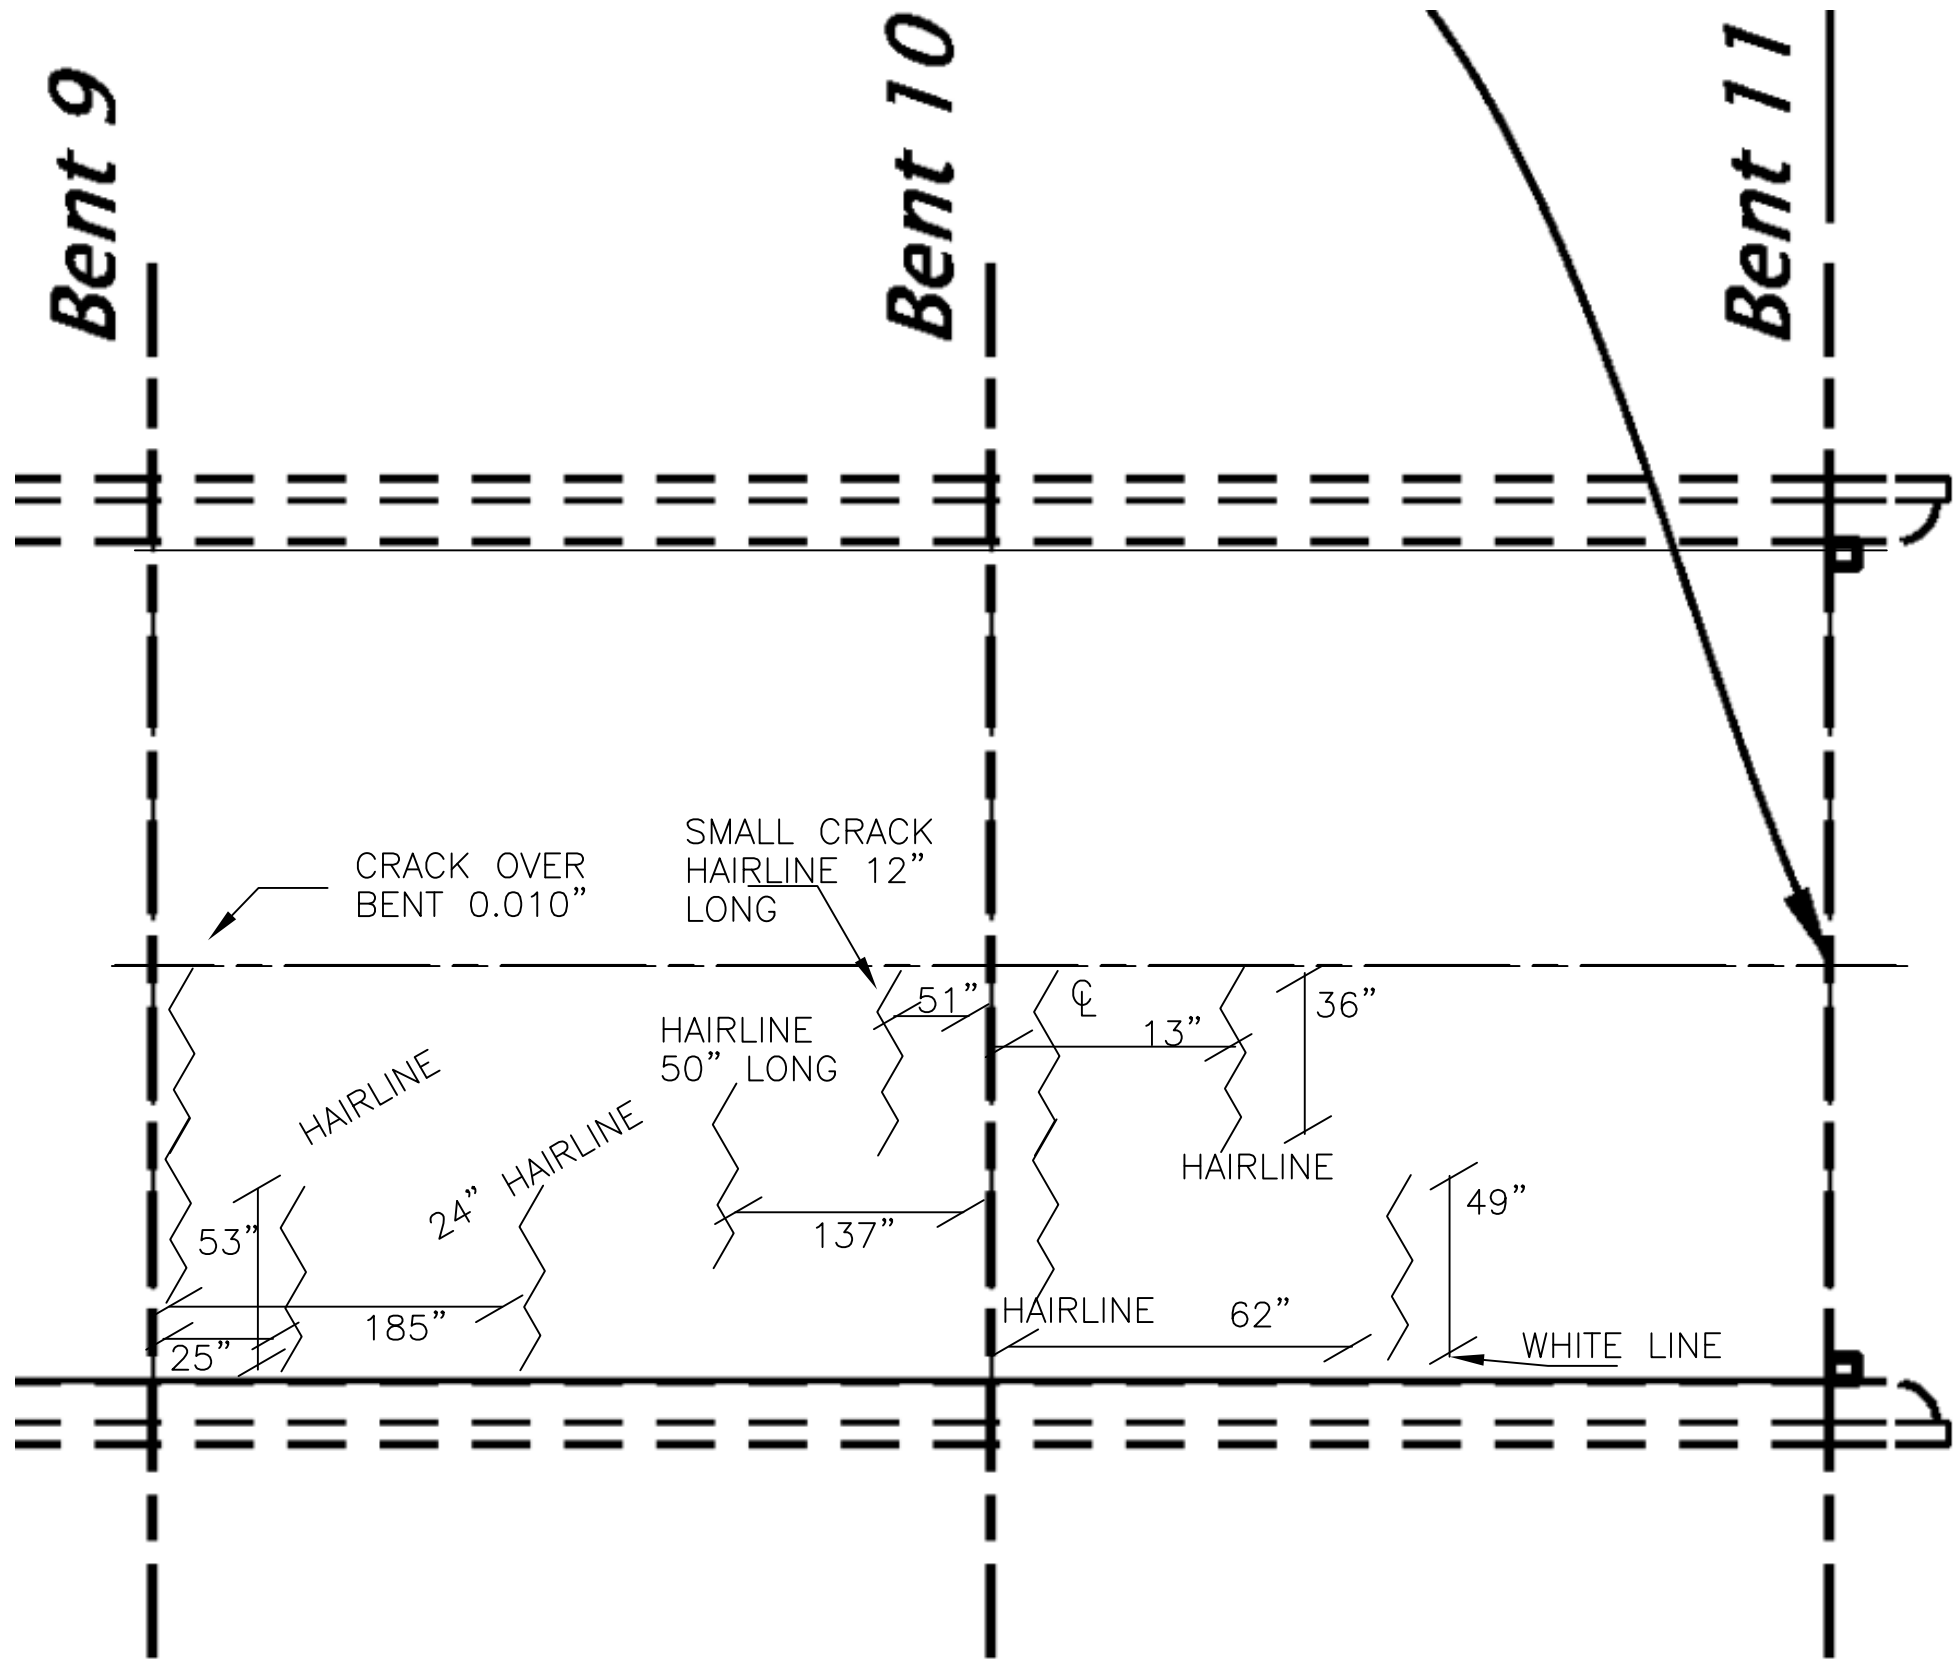


DATE:

SCALE:

DRAWN BY:

Sheridan (West) ← Dayton (East) →

BR#08492---YAMHILL OVERFLOW --- HWY 39 (OR18) --- MP 45.76

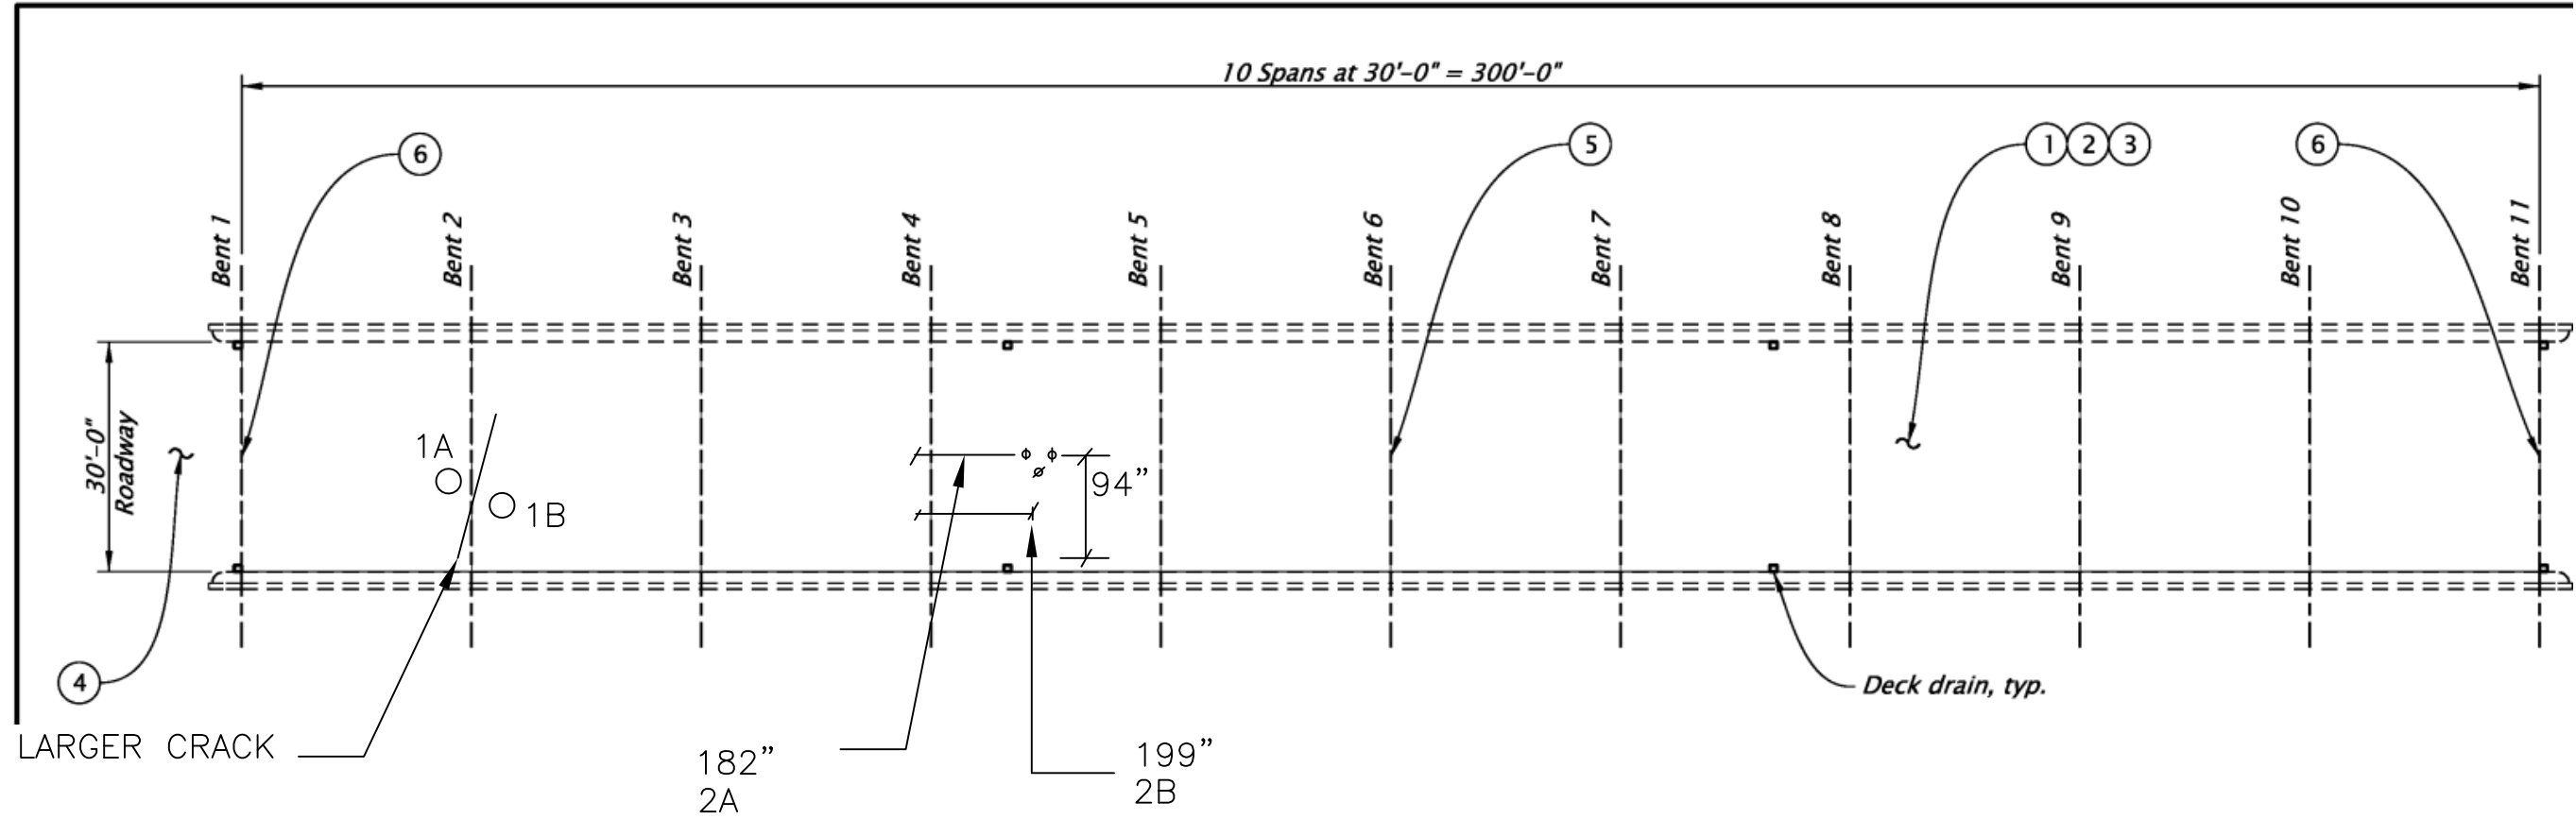

CORES LABELED

1A- THROUGH CRACK OVER BENT 2
1B- ADJACENT TO CRACK

SOUND
CONCRETE (NO CRACKS)
CENTER OF TRAVEL LANE

NORTH →

DATE:

SCALE:

DRAWN BY:

OSU
OREGON STATE UNIVERSITY
CIVIL AND CONSTRUCTION ENGINEERING

