

PLATE 4-1 EXAMPLE CROSS-SECTION OF PROPOSED BRIDGE

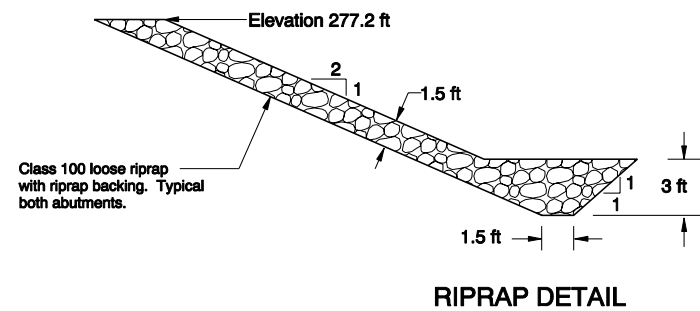
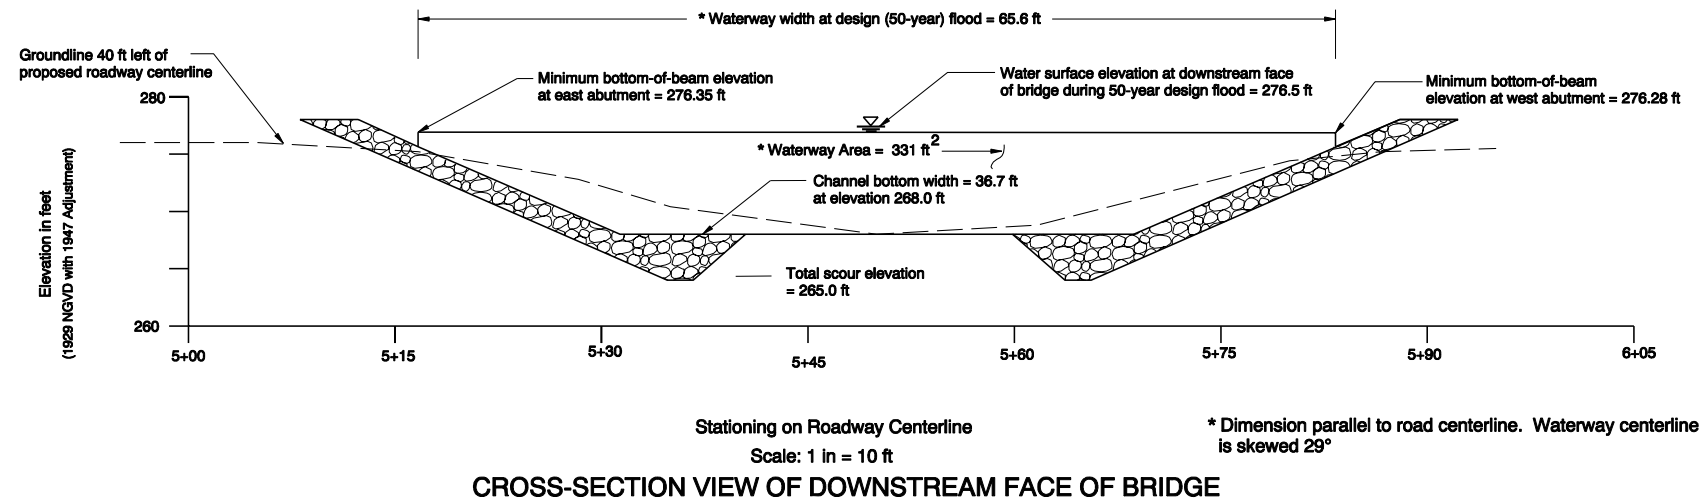


FIGURE 1: CROSS-SECTION OF PROPOSED BRIDGE

DATE	REVISION	BY
- -	-	xXx

Accompanied By Drawings

OREGON DEPARTMENT OF TRANSPORTATION	
Oak Creek Bridge Pacific Highway - Lebanon (RR Tracks) M.P. 12.48 Corvallis - Lebanon Highway Linn County	
Reviewed By - (name)	STRUCTURE NO.
Designed By - (name)	18463
Drafted By - (name)	BRIDGE DWG. NO.
HYDRAULIC DATA	
SHEET NO.	