

PLATE 4-2: EXAMPLE CULVERT ELEVATION VIEW DRAWING

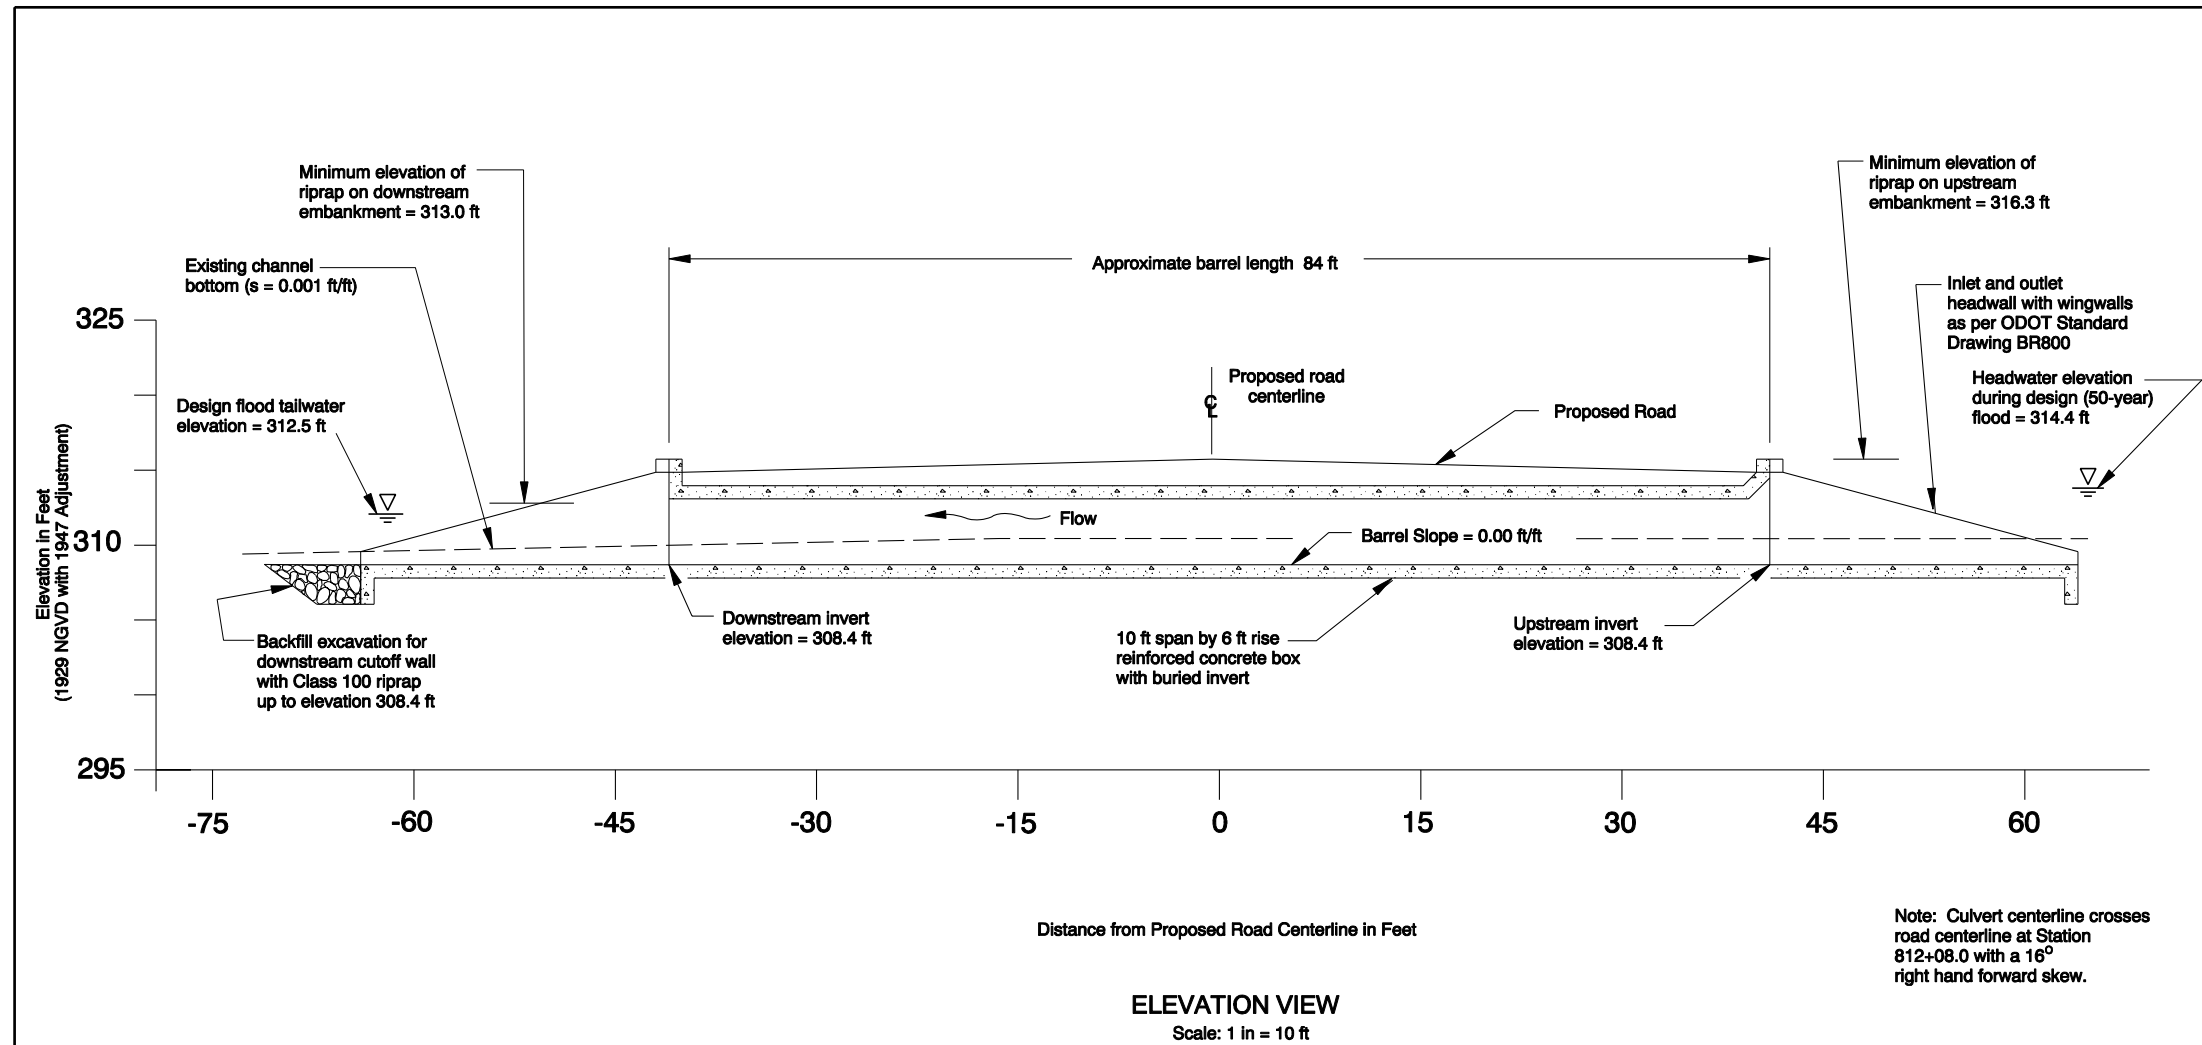


FIGURE 1: ELEVATION VIEW OF PROPOSED CROSS-CULVERT

DATE	REVISION	BY
- -	-	xXx

Accompanied By Drawings

OREGON DEPARTMENT OF TRANSPORTATION	
LITTLE OAK CREEK CULVERT PACIFIC HIGHWAY - LEBANON (RR TRACKS) SECTION CORYALLIS - LEBANON HIGHWAY, M.P. 15.40 LINN COUNTY	
Reviewed By - (name)	STRUCTURE NO. 18496
Designed By - (name)	BRIDGE DWG. NO.
Drafted By - (name)	SHEET NO.
HYDRAULIC DATA	