

28875  
527 m<sup>2</sup>±

28877  
5905 m<sup>2</sup>±

28879  
3257 m<sup>2</sup>±

28881  
1386 m<sup>2</sup>±

28878  
1437 m<sup>2</sup>±

28880  
2794 m<sup>2</sup>±

596 m<sup>2</sup>±


515 m<sup>2</sup>±


± 100 m<sup>2</sup>

± 109 m<sup>2</sup>

28882  
5269 m<sup>2</sup>±

60' WIDE STREET SEE 8B-10-20

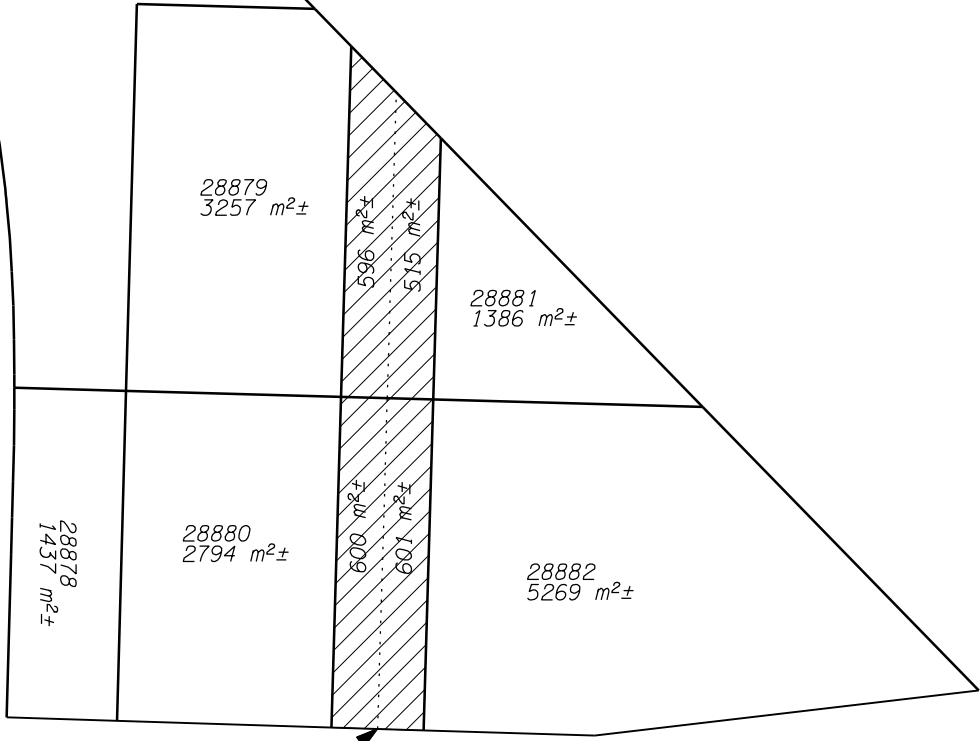

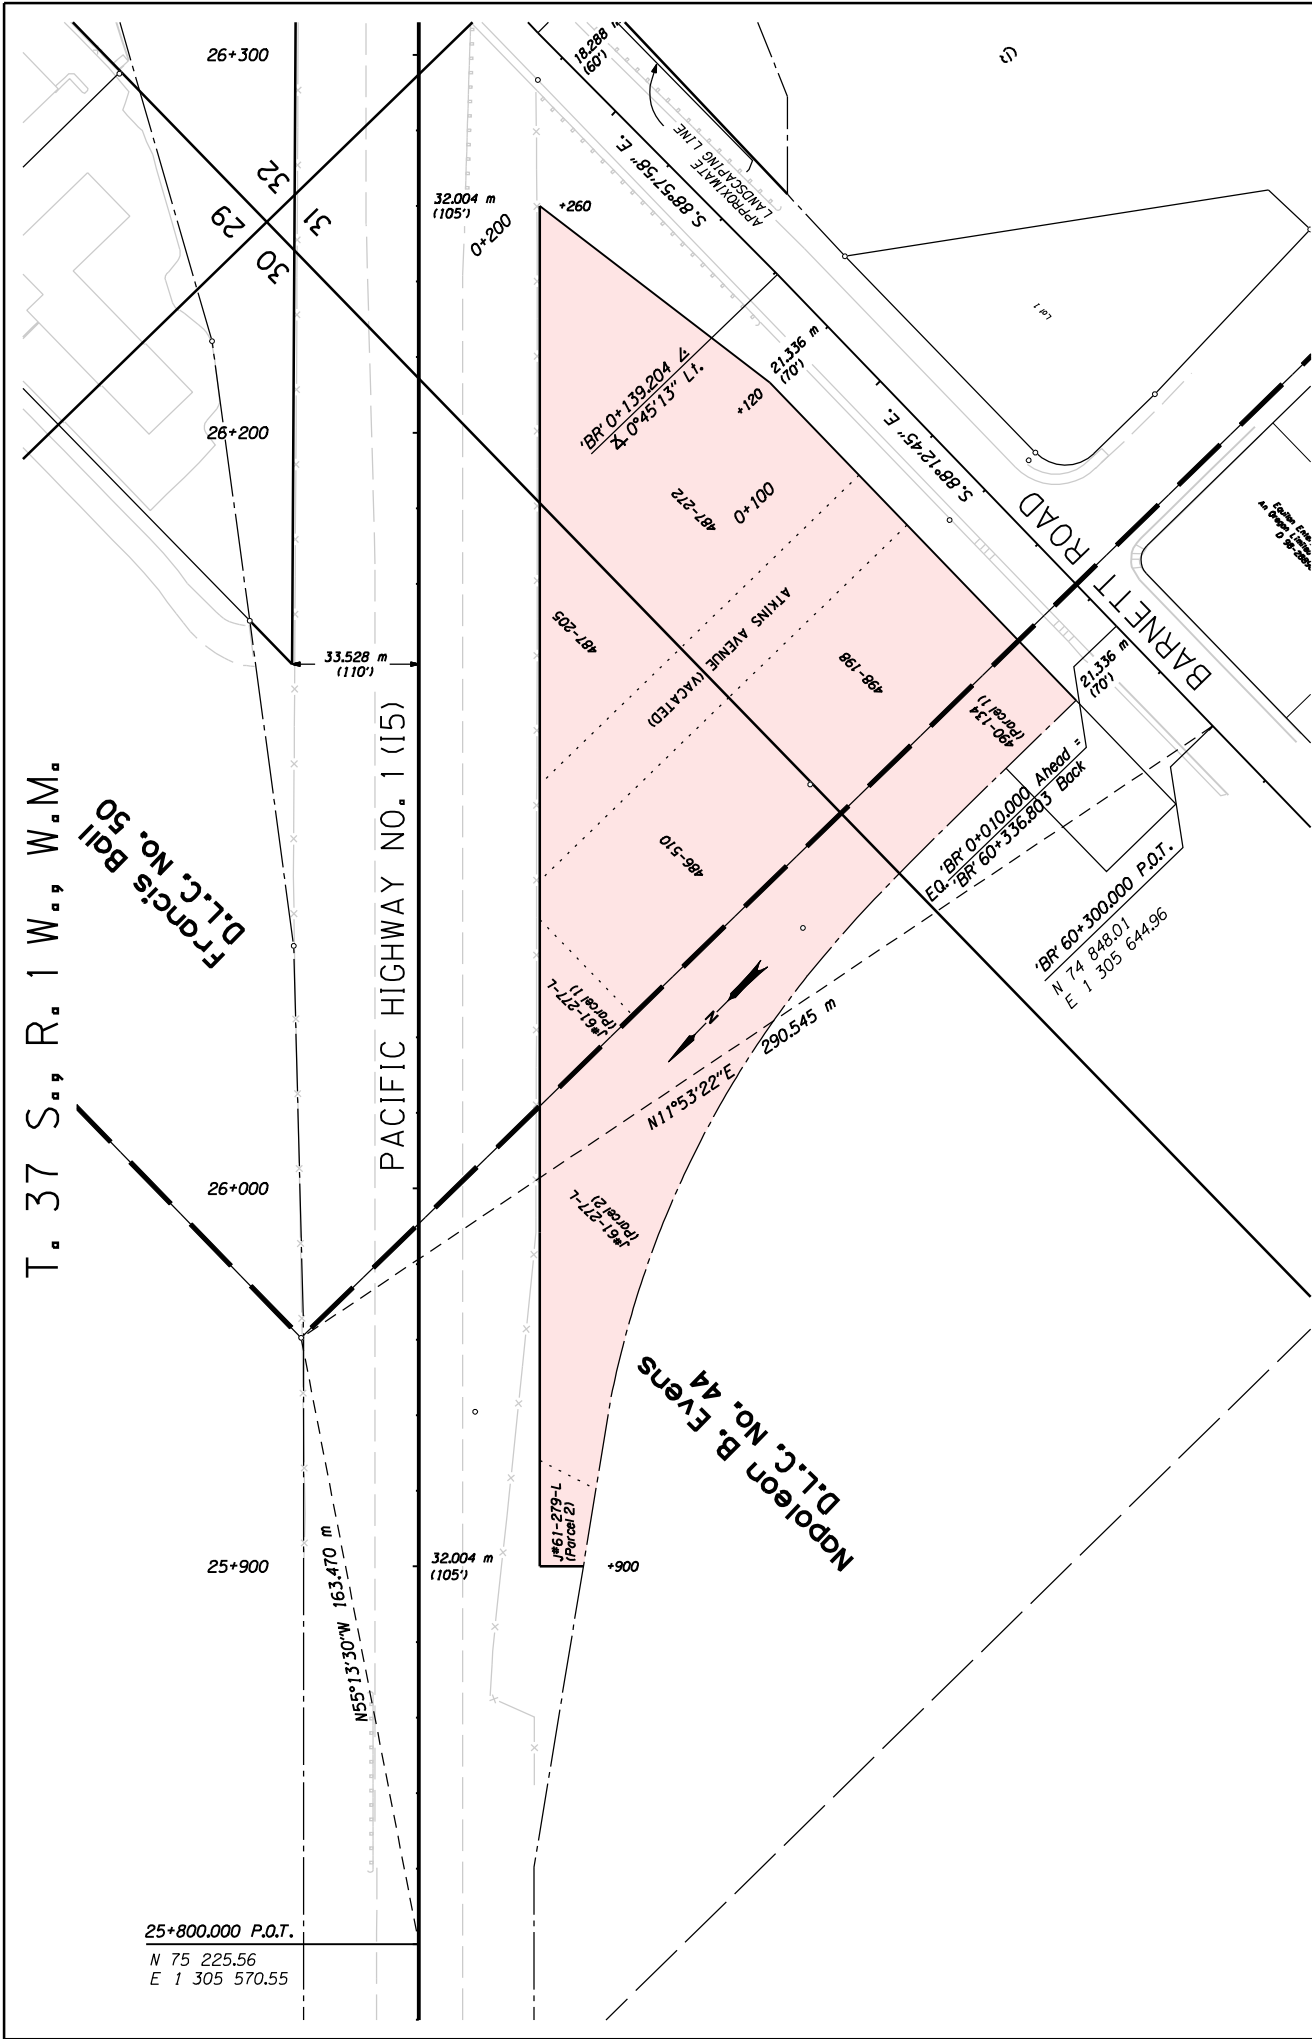

OREGON DEPARTMENT OF TRANSPORTATION  <b>RIGHT OF WAY</b> <b>ENGINEERING</b> <b>EXHIBIT DRAWING</b>		Section	I-5: SOUTH MEDFORD INTERCHANGE SEC.		Scale	1:2000 METERS
Highway	PACIFIC HIGHWAY		Date	JULY, 2011	File	28875
County	JACKSON COUNTY		Purpose	PROPOSED SALE		
			See Drawing 1A-23-16			