


Hayden Island Access Management Plan

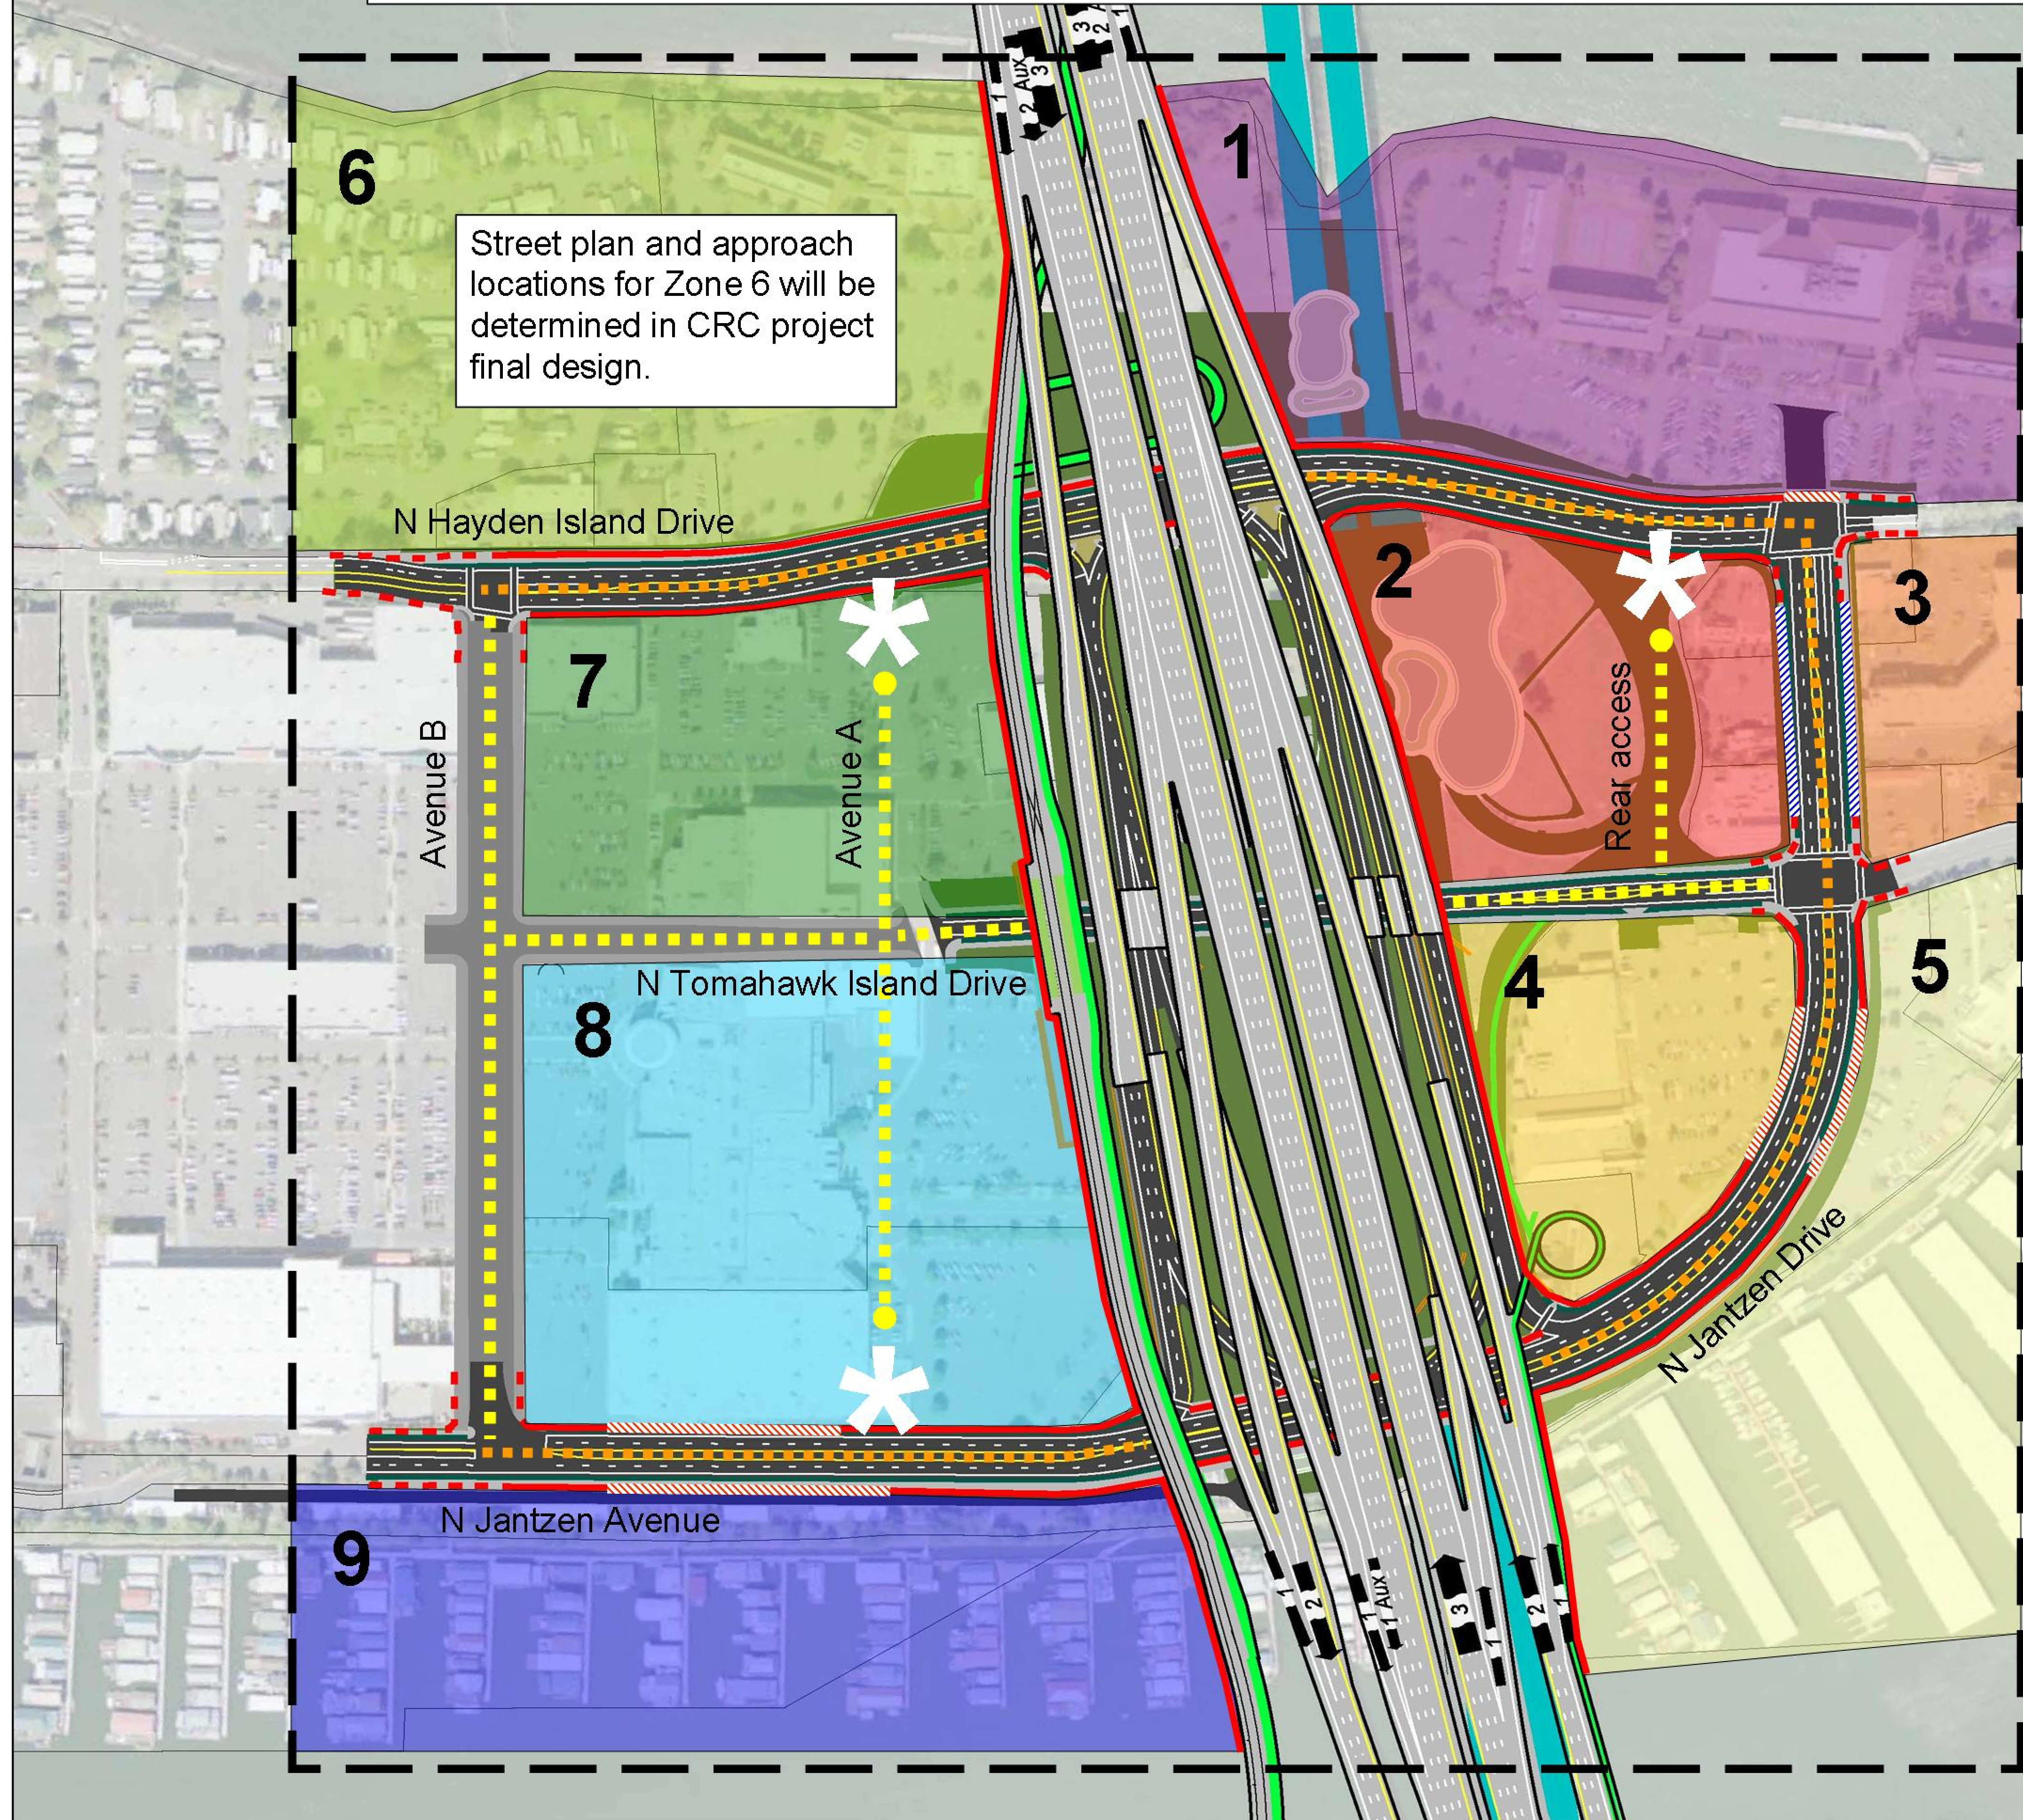

Street plan and approach locations for Zone 6 will be determined in CRC project final design.

Legend

Interchange Management Area

Ring Road (Standard configuration: raised center median, full turn movements only at signalized intersections)

Local Street (Driveways allowed)

Access Control (No driveways allowed)

Access Control (Driveways may be allowed)

Possible Access Control

Driveway Consolidation (Some driveways allowed)

Access Zone

Pedestrian Connection

DISCLAIMER: This map is for informational purposes only and may not have been prepared for or be suitable for legal, engineering or surveying purposes. Users of this information should review or consult the primary data and information sources to ascertain the usability of the information.