



# Sunrise West Interchange Management Area & Sunrise Preferred Alternative

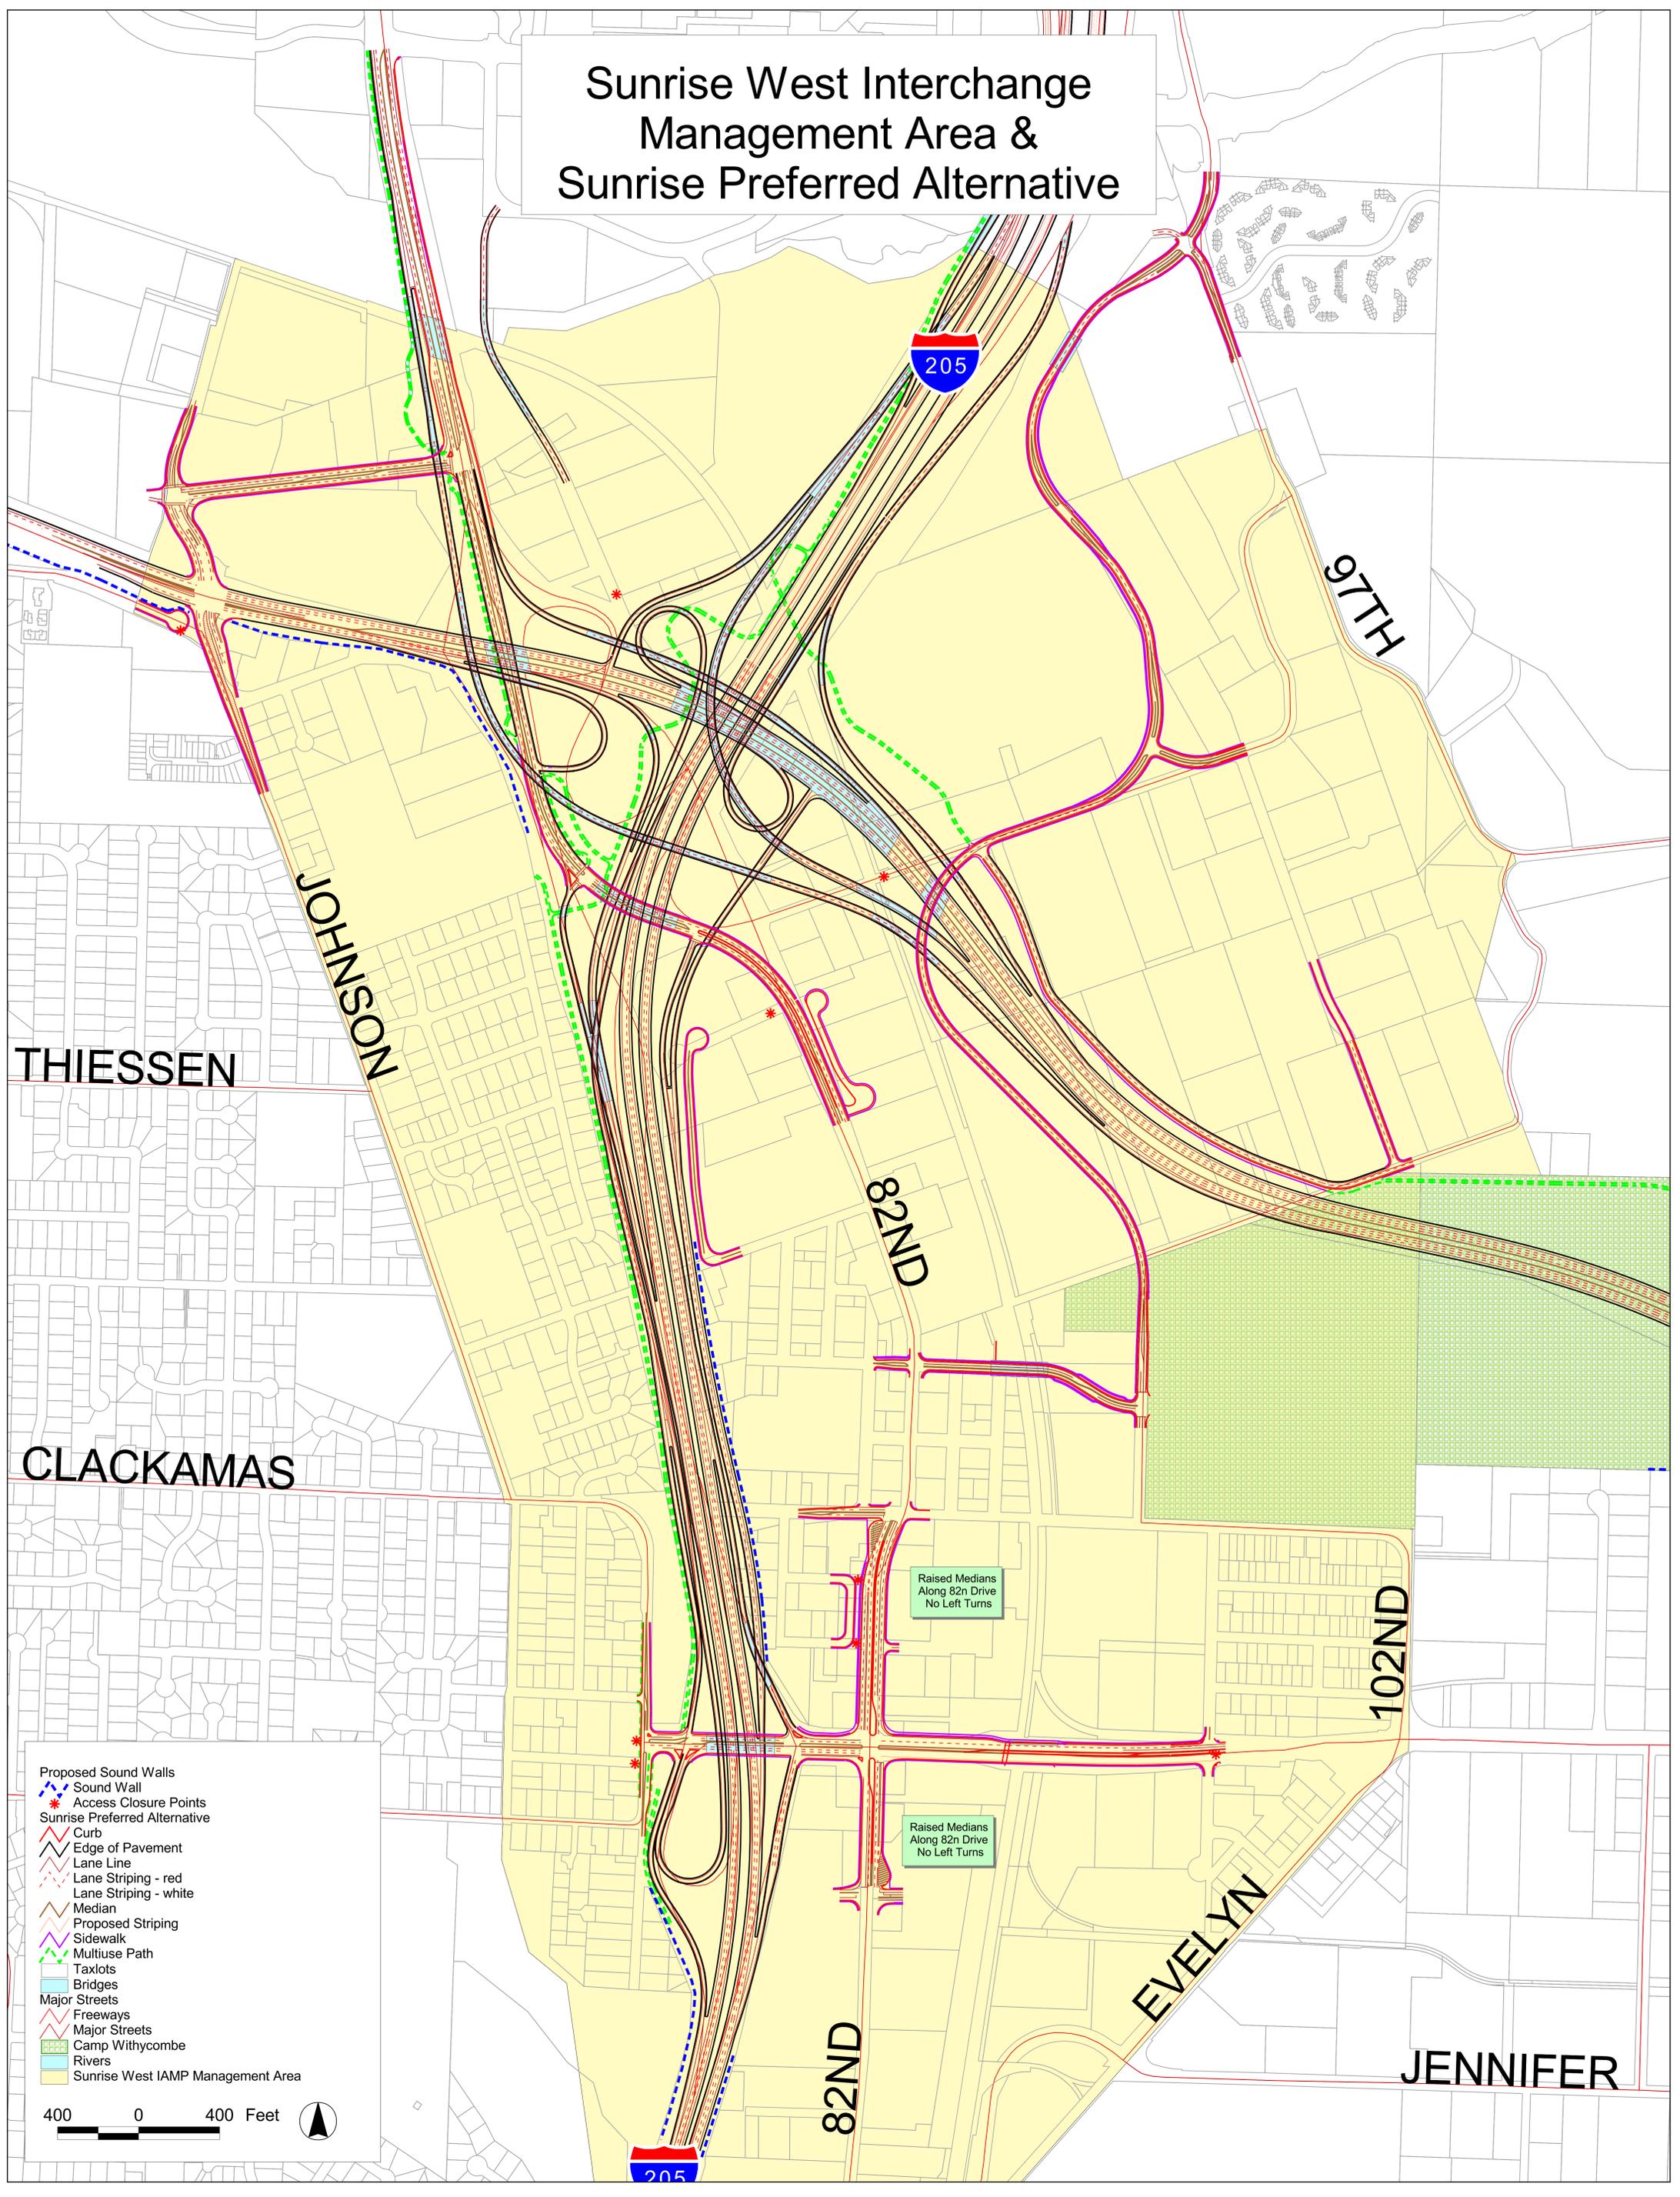

- Proposed Sound Walls
- Sound Wall
- Access Closure Points
- Sunrise Preferred Alternative
- Curb
- Edge of Pavement
- Lane Line
- Lane Striping - red
- Lane Striping - white
- Median
- Proposed Striping
- Sidewalk
- Multiuse Path
- Taxlots
- Bridges
- Major Streets
- Freeways
- Major Streets
- Camp Withycombe
- Rivers
- Sunrise West IAMP Management Area

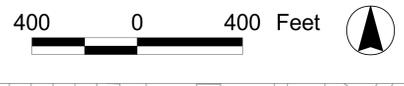

Raised Medians  
Along 82nd Drive  
No Left Turns

Raised Medians  
Along 82nd Drive  
No Left Turns

THIESSEN

JOHNSON

CLACKAMAS

82ND

97TH

102ND

EVELYN

JENNIFER

205

205