


PURPOSE: IMPROVE SAFETY AND PASSAGE OF  
 INTERSTATE TRUCK TRAFFIC  
 APPLICANT: ODOT  
 DATUM: NAVD 88  
 COUNTY: LINCOLN STATE: OREGON


404 / DSL JOINT PERMIT APPLICATION FOR:  
 US20 REALIGNMENT - PIONEER MOUNTAIN TO EDDYVILLE

ELK CITY CULVERT STA. 692+50  
 DATE: MAY 1, 2008  
 SHEET: 1P-1 OF 4

SECTIONS

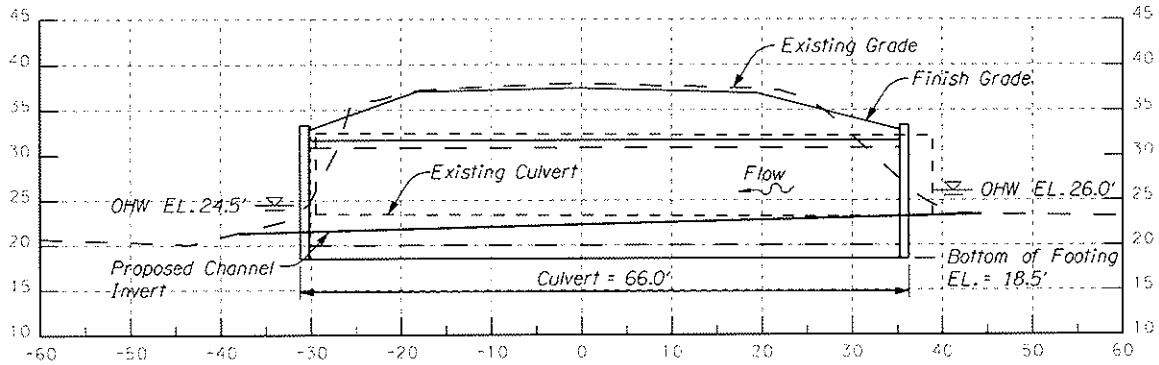

SECTION A - A

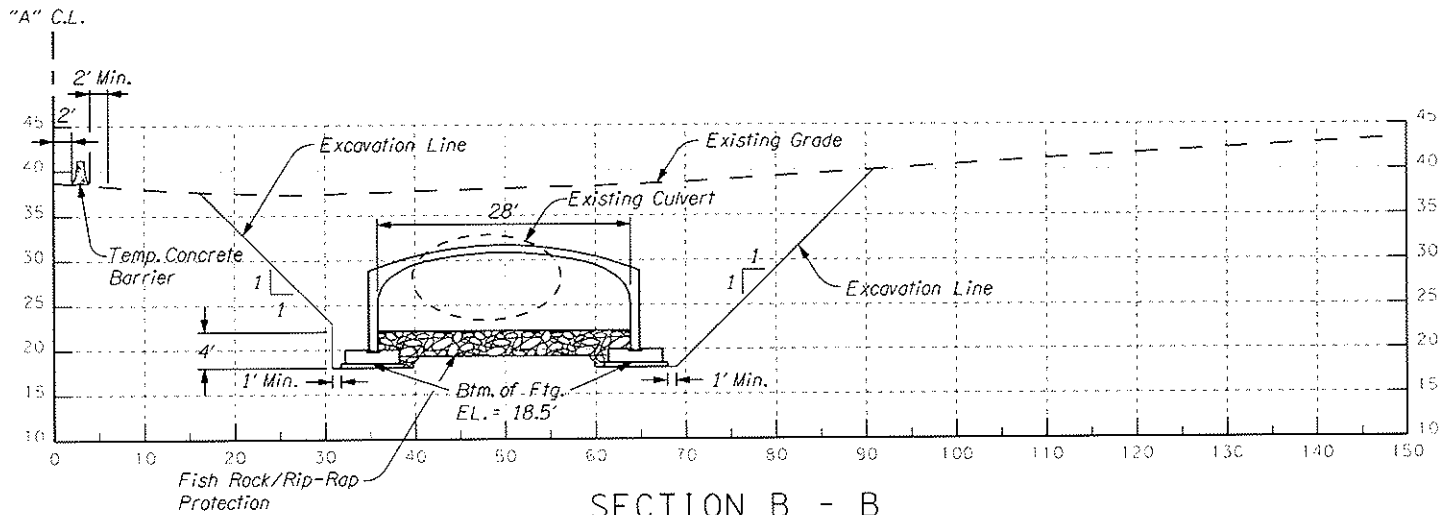

SECTION B - B

General Notes:

1. Conceptual design for permit information only.  
 Do not use for construction.

