



Typical Sections


Typical sections show what the highway will typically look like, including number of lanes, bike and pedestrian facilities, and roadway widths.

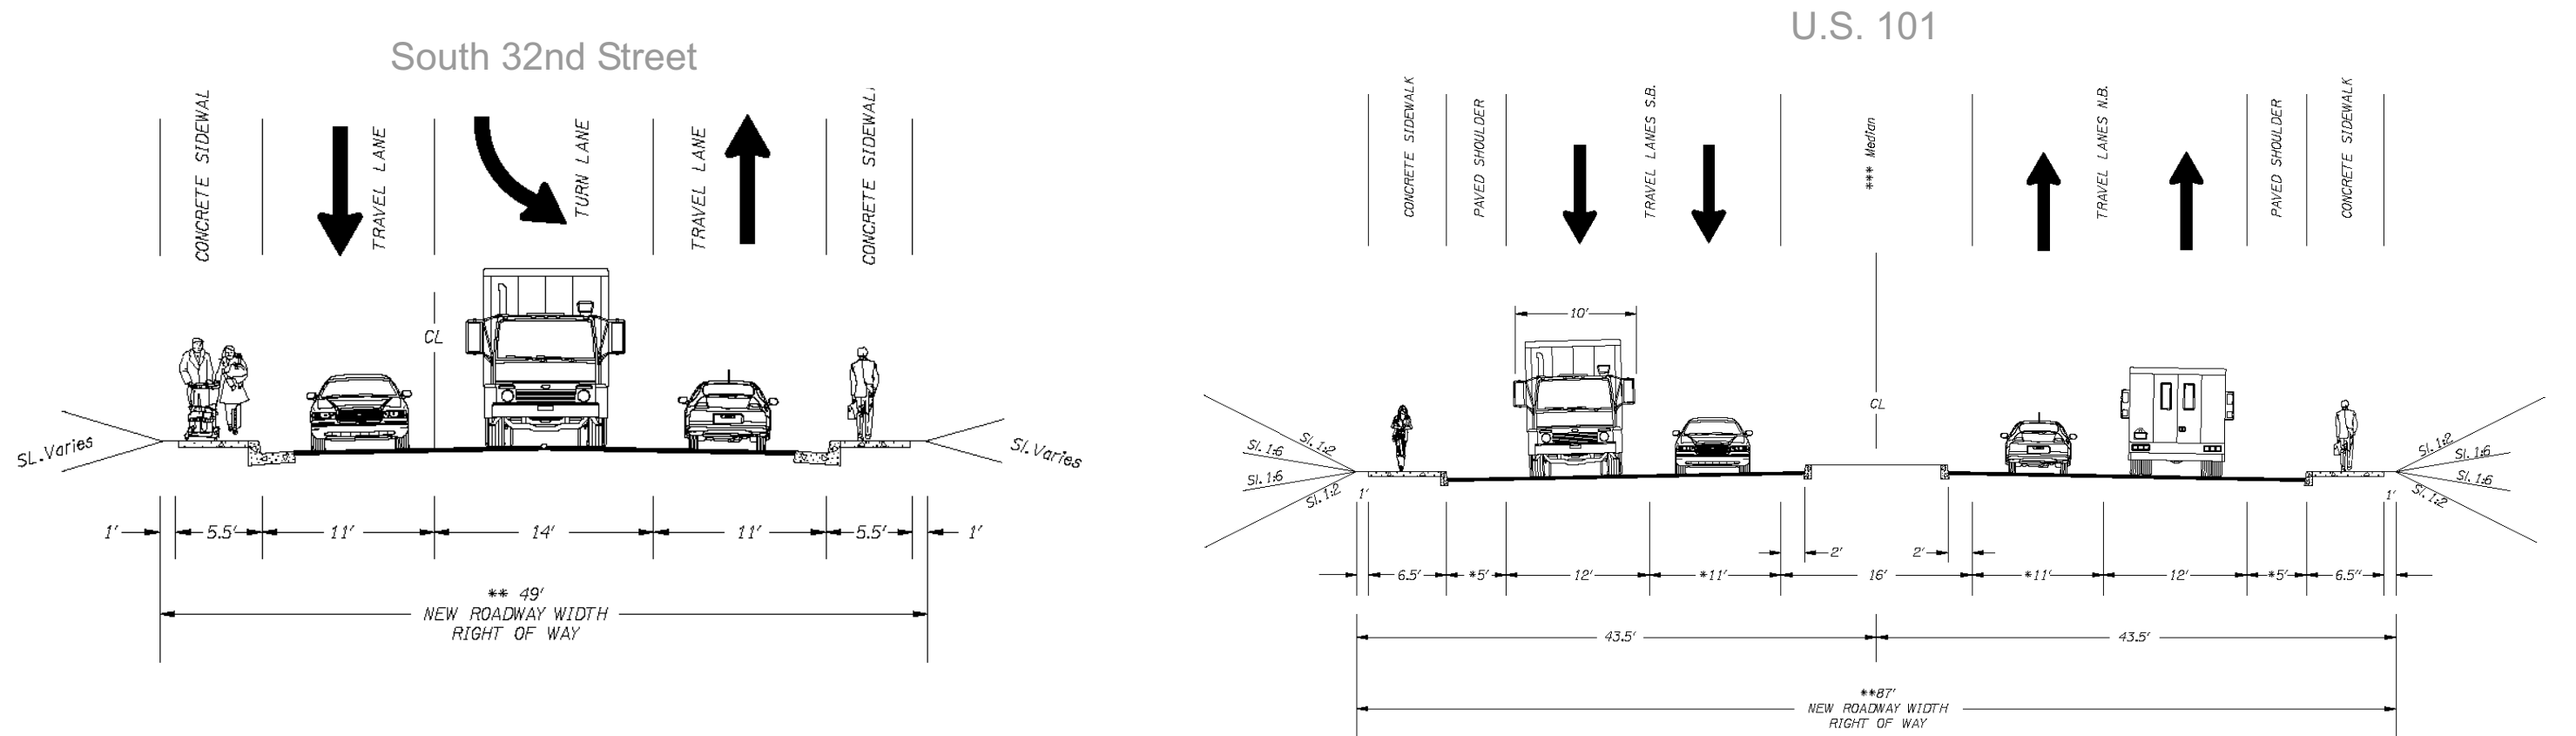

South 32nd Street Jug Handle Turnaround

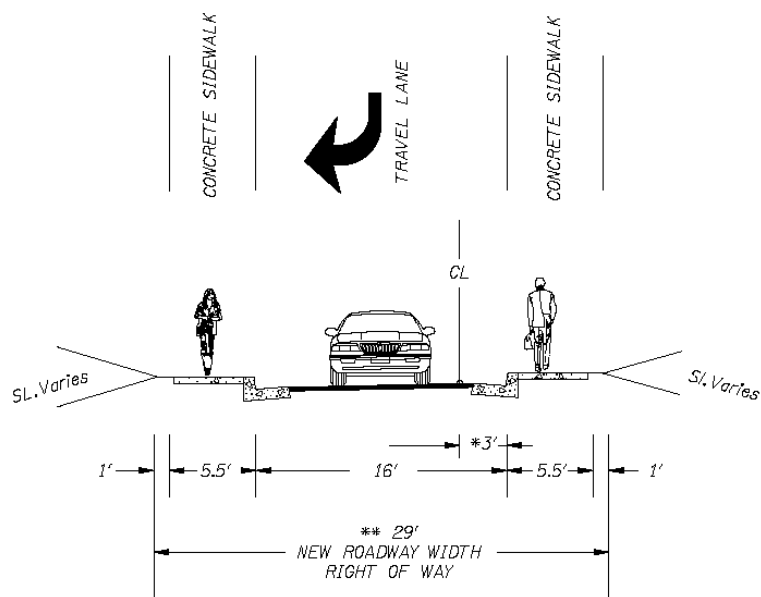

Southeast 19th Street

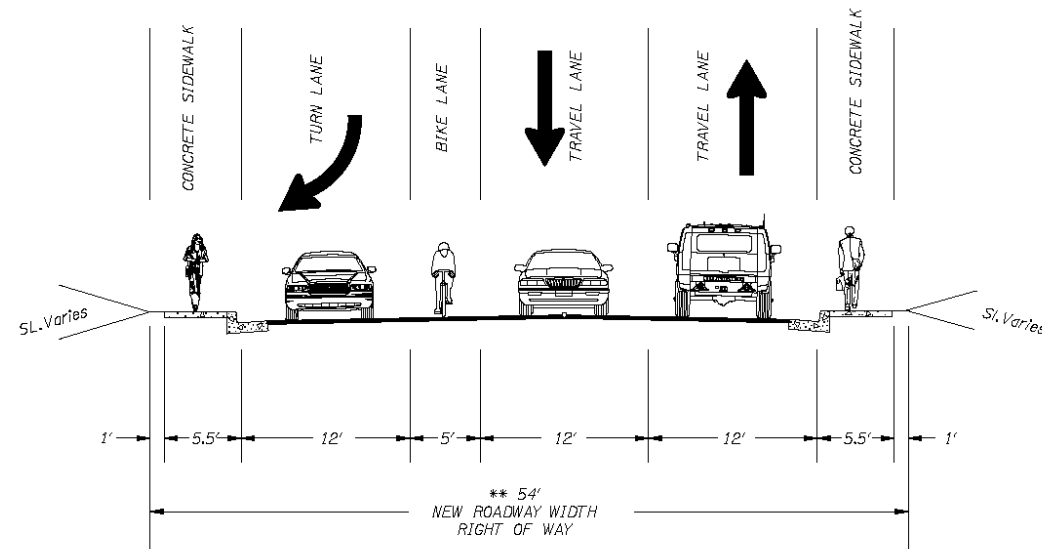

Typical City Street

