
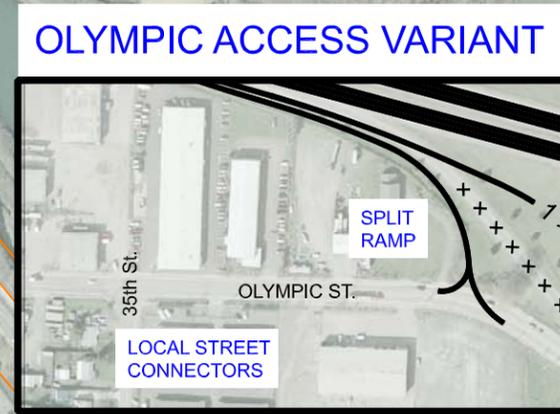
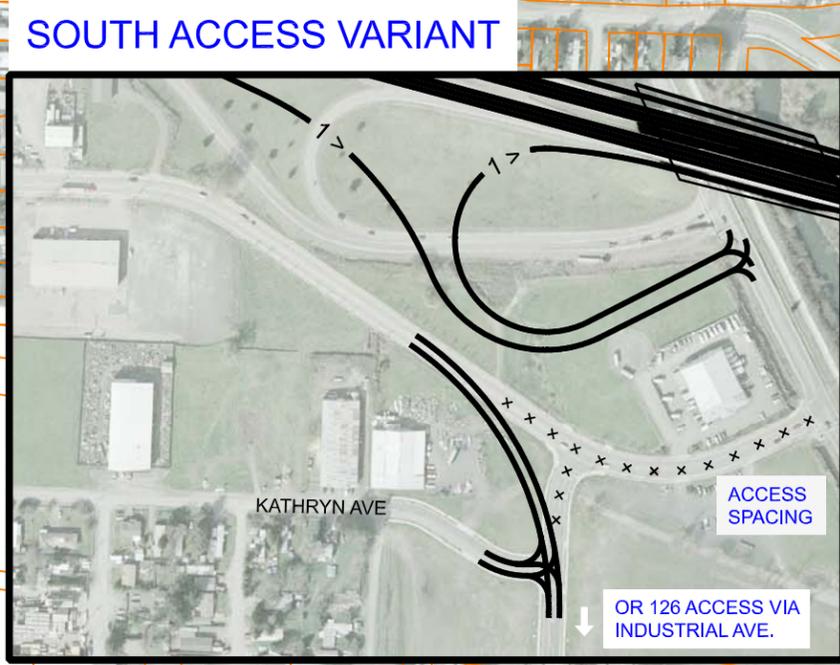
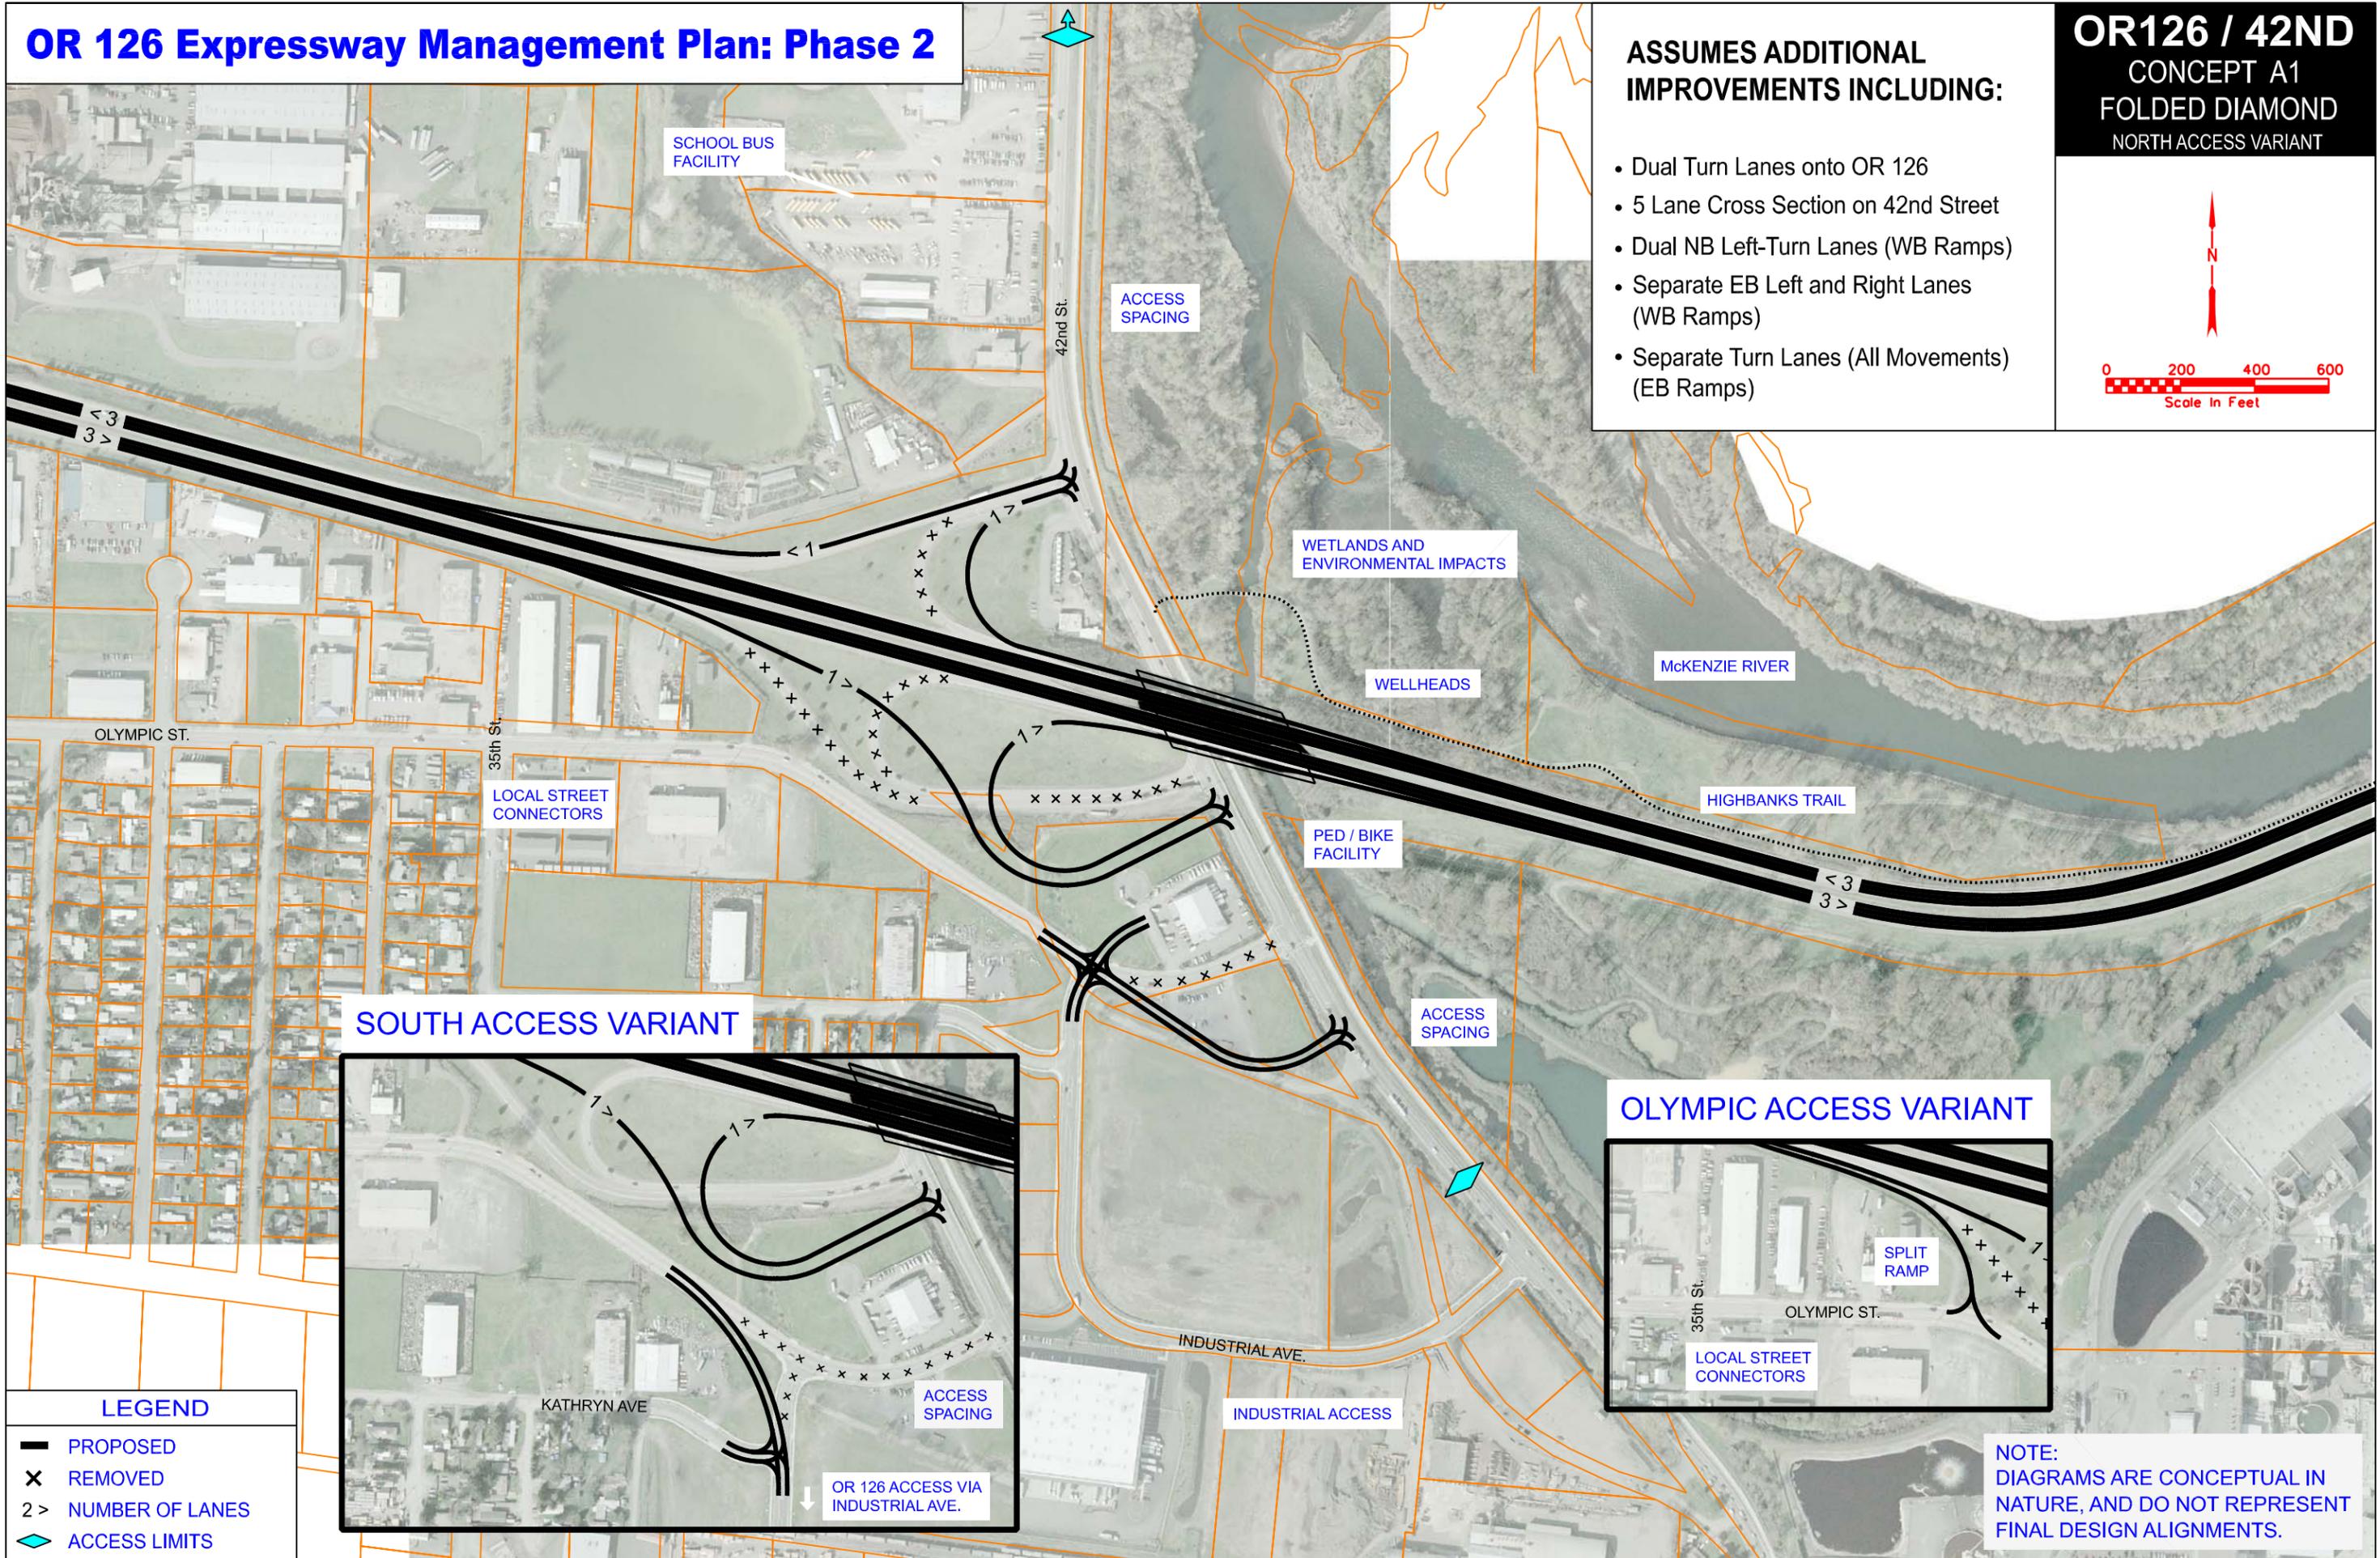


# OR 126 Expressway Management Plan: Phase 2

## OR126 / 42ND CONCEPT A1 FOLDED DIAMOND NORTH ACCESS VARIANT

### ASSUMES ADDITIONAL IMPROVEMENTS INCLUDING:

- Dual Turn Lanes onto OR 126
- 5 Lane Cross Section on 42nd Street
- Dual NB Left-Turn Lanes (WB Ramps)
- Separate EB Left and Right Lanes (WB Ramps)
- Separate Turn Lanes (All Movements) (EB Ramps)

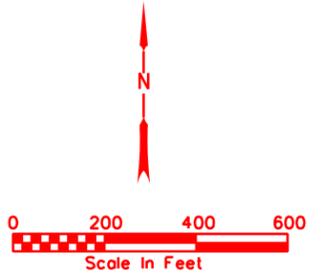

LEGEND	
	PROPOSED
	REMOVED
	NUMBER OF LANES
	ACCESS LIMITS

NOTE:  
DIAGRAMS ARE CONCEPTUAL IN NATURE, AND DO NOT REPRESENT FINAL DESIGN ALIGNMENTS.