


**CONCEPT PLANS**  
INFORMATION ONLY  
ROADWAY ENGINEERING UNIT  
REGION 3 TECH CENTER

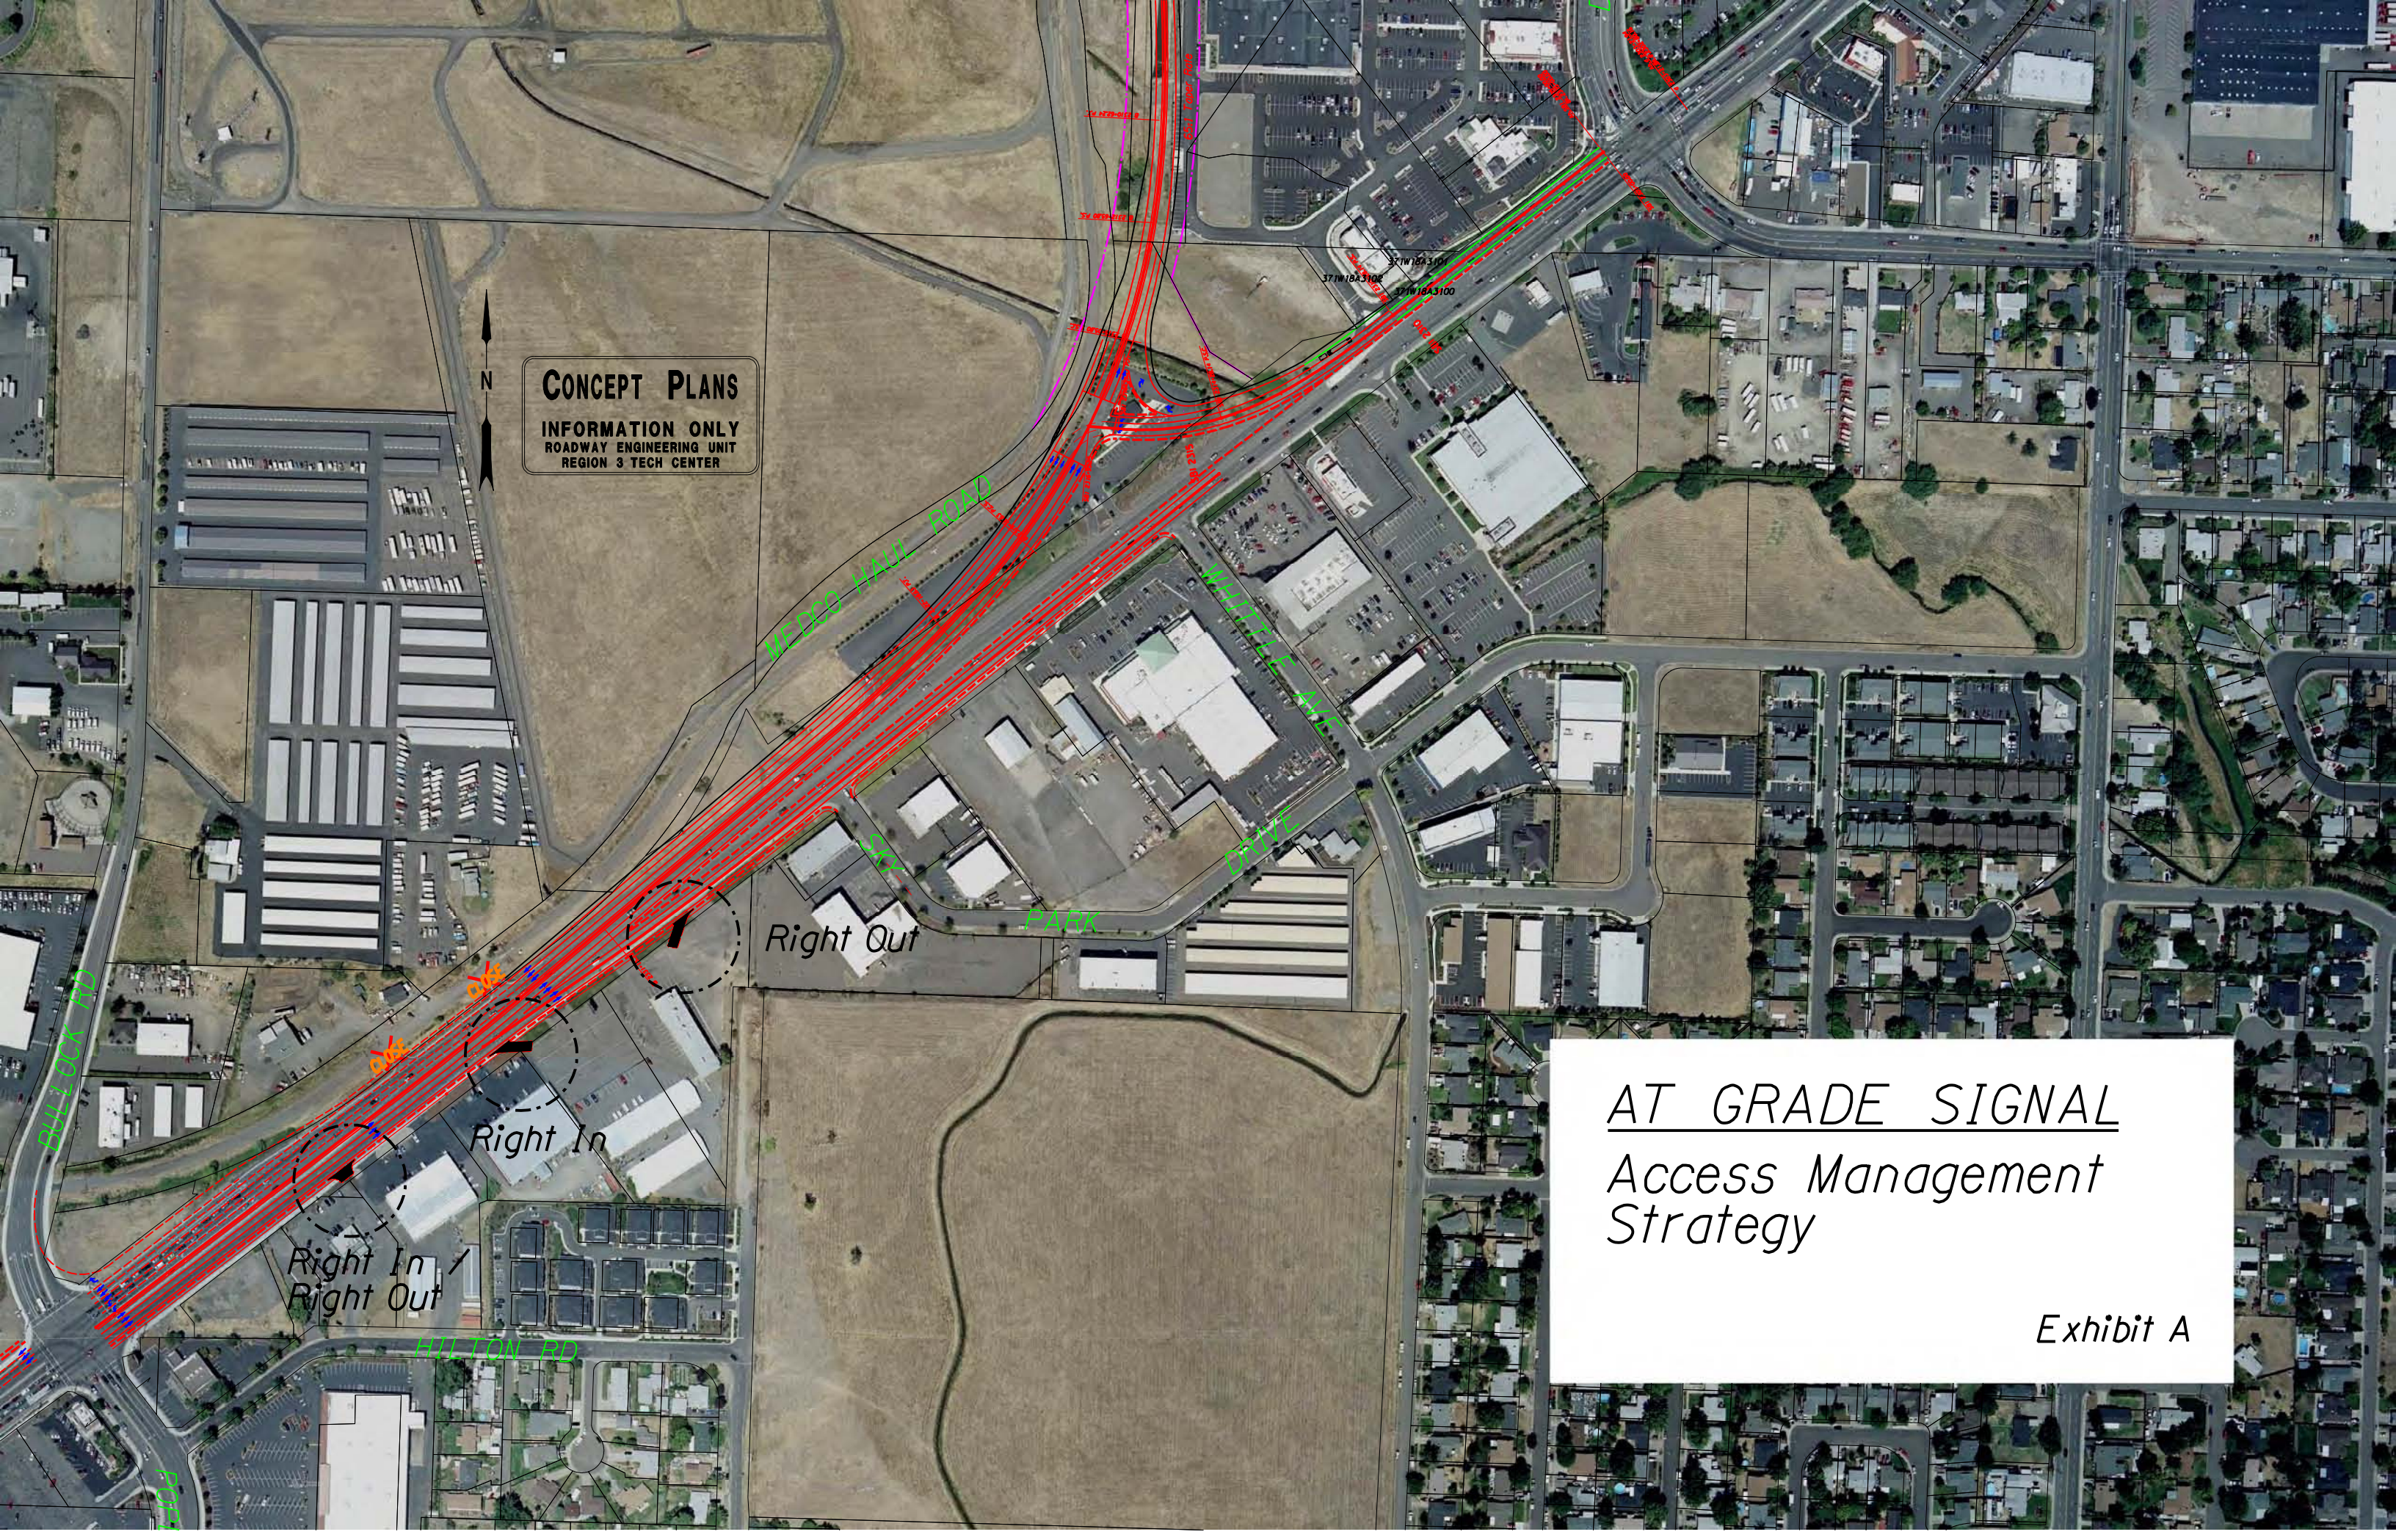

AT GRADE SIGNAL  
Access Management  
Strategy

*Exhibit A*