



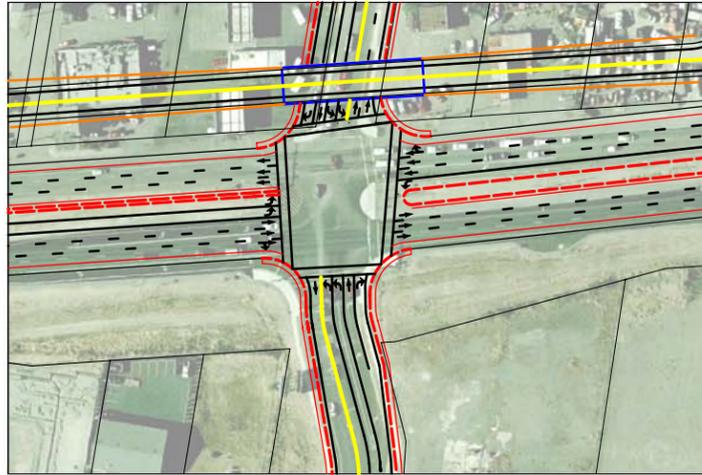


**A** HWY 199 at ALLEN CREEK



**B** HWY 199 at RINGUETTE

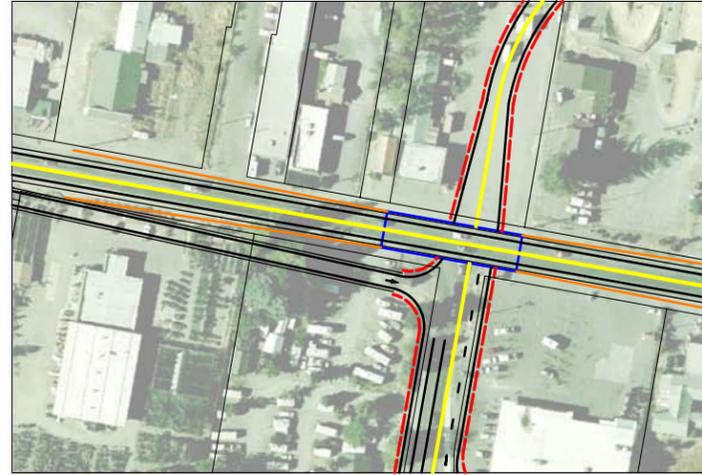


**C** REDWOOD at ALLEN CREEK

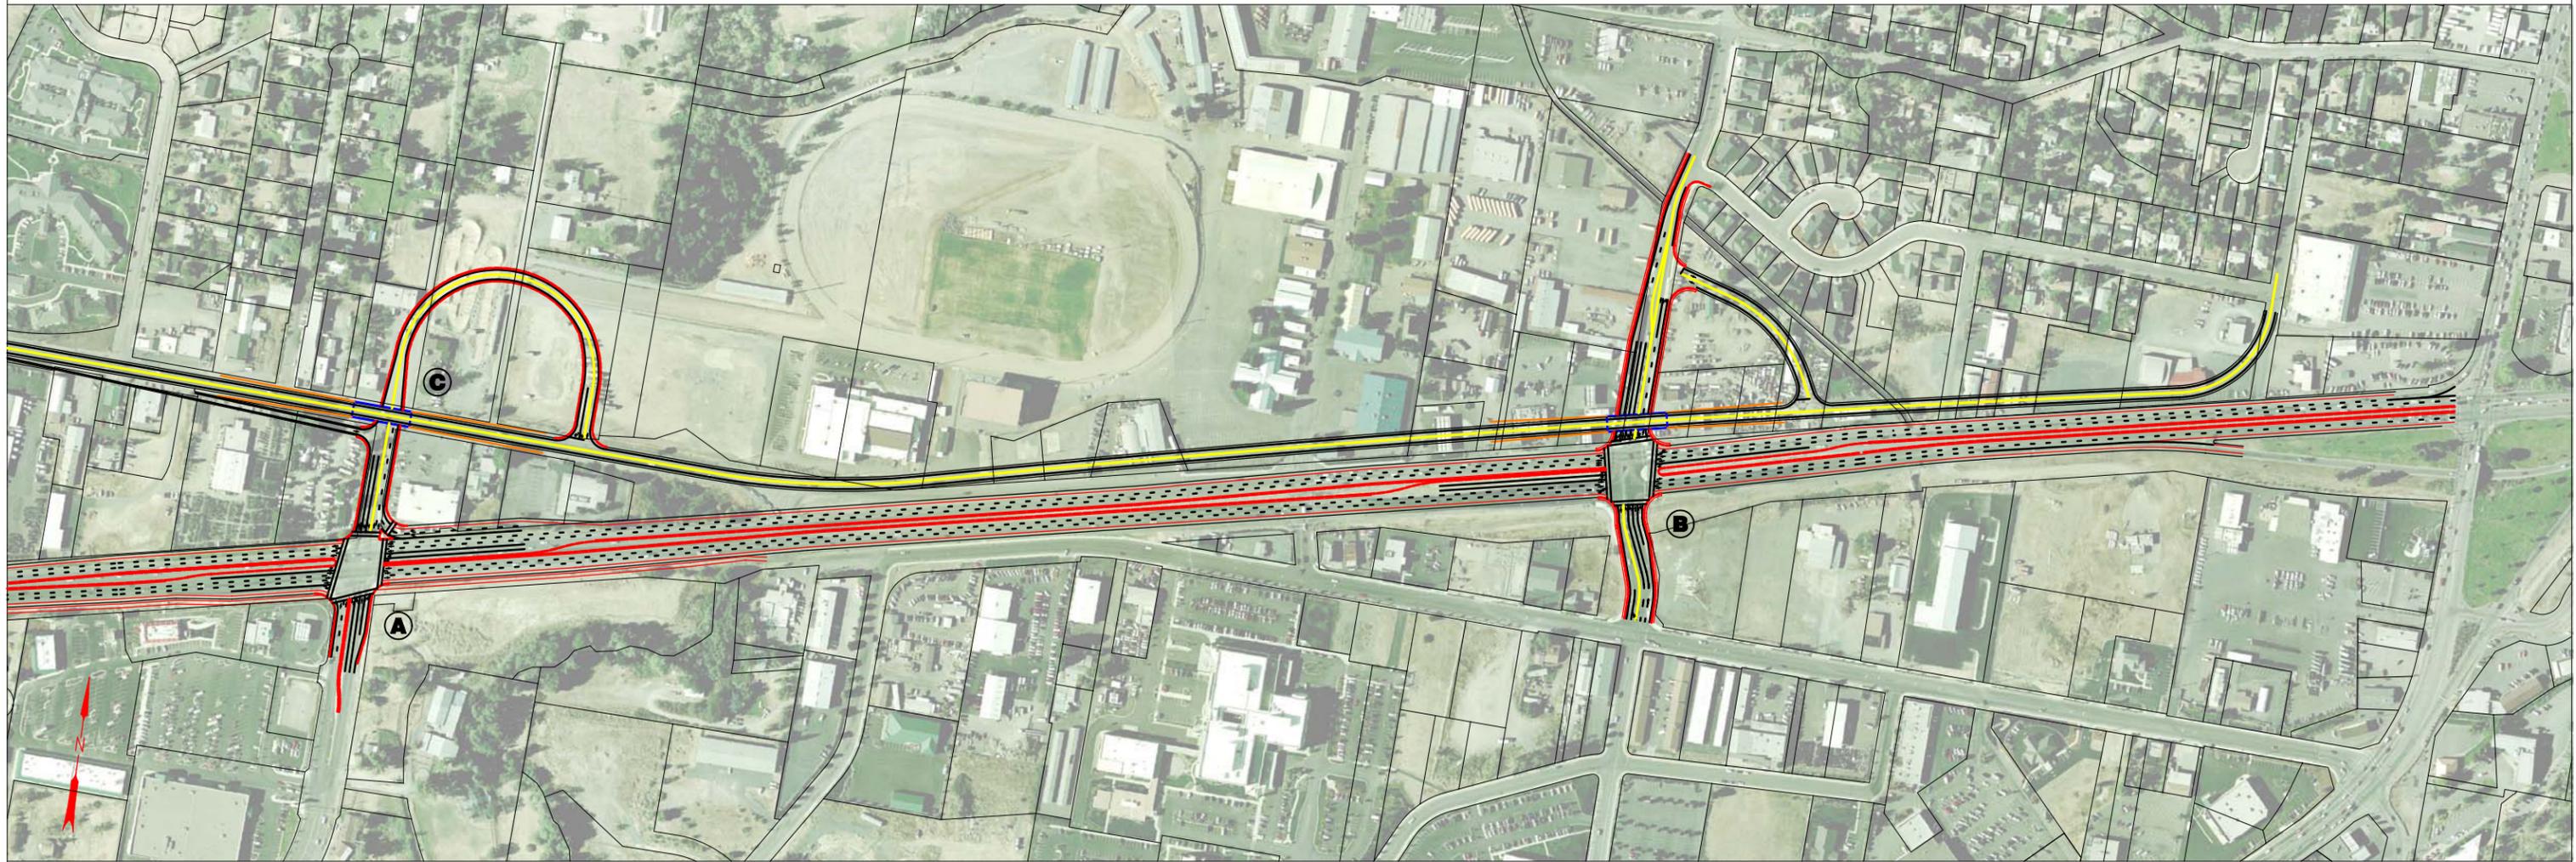

FEATURES  
 - Frontage Road Bridges at Ringuette St. and Allen Creek Rd.



Highway 199  
 Expressway Upgrade  
 Oregon Department of Transportation

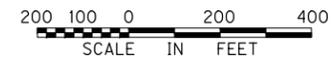

**CONCEPT: EAST - 5**  
**10/07/05**