



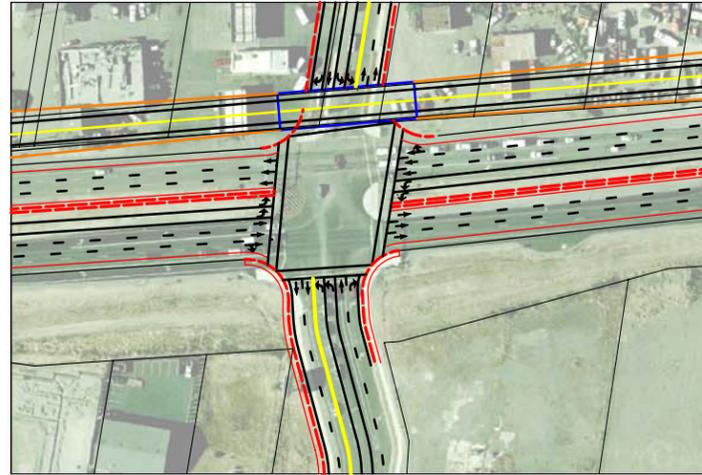


A HWY 199 at ALLEN CREEK



B HWY 199 at RINGUETTE

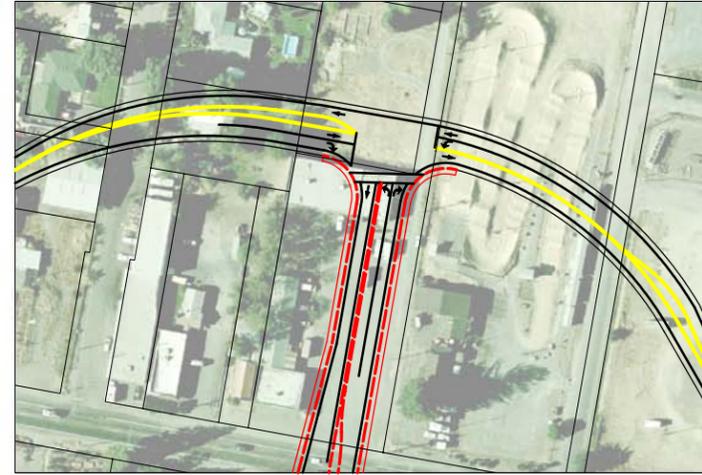


C REDWOOD at ALLEN CREEK

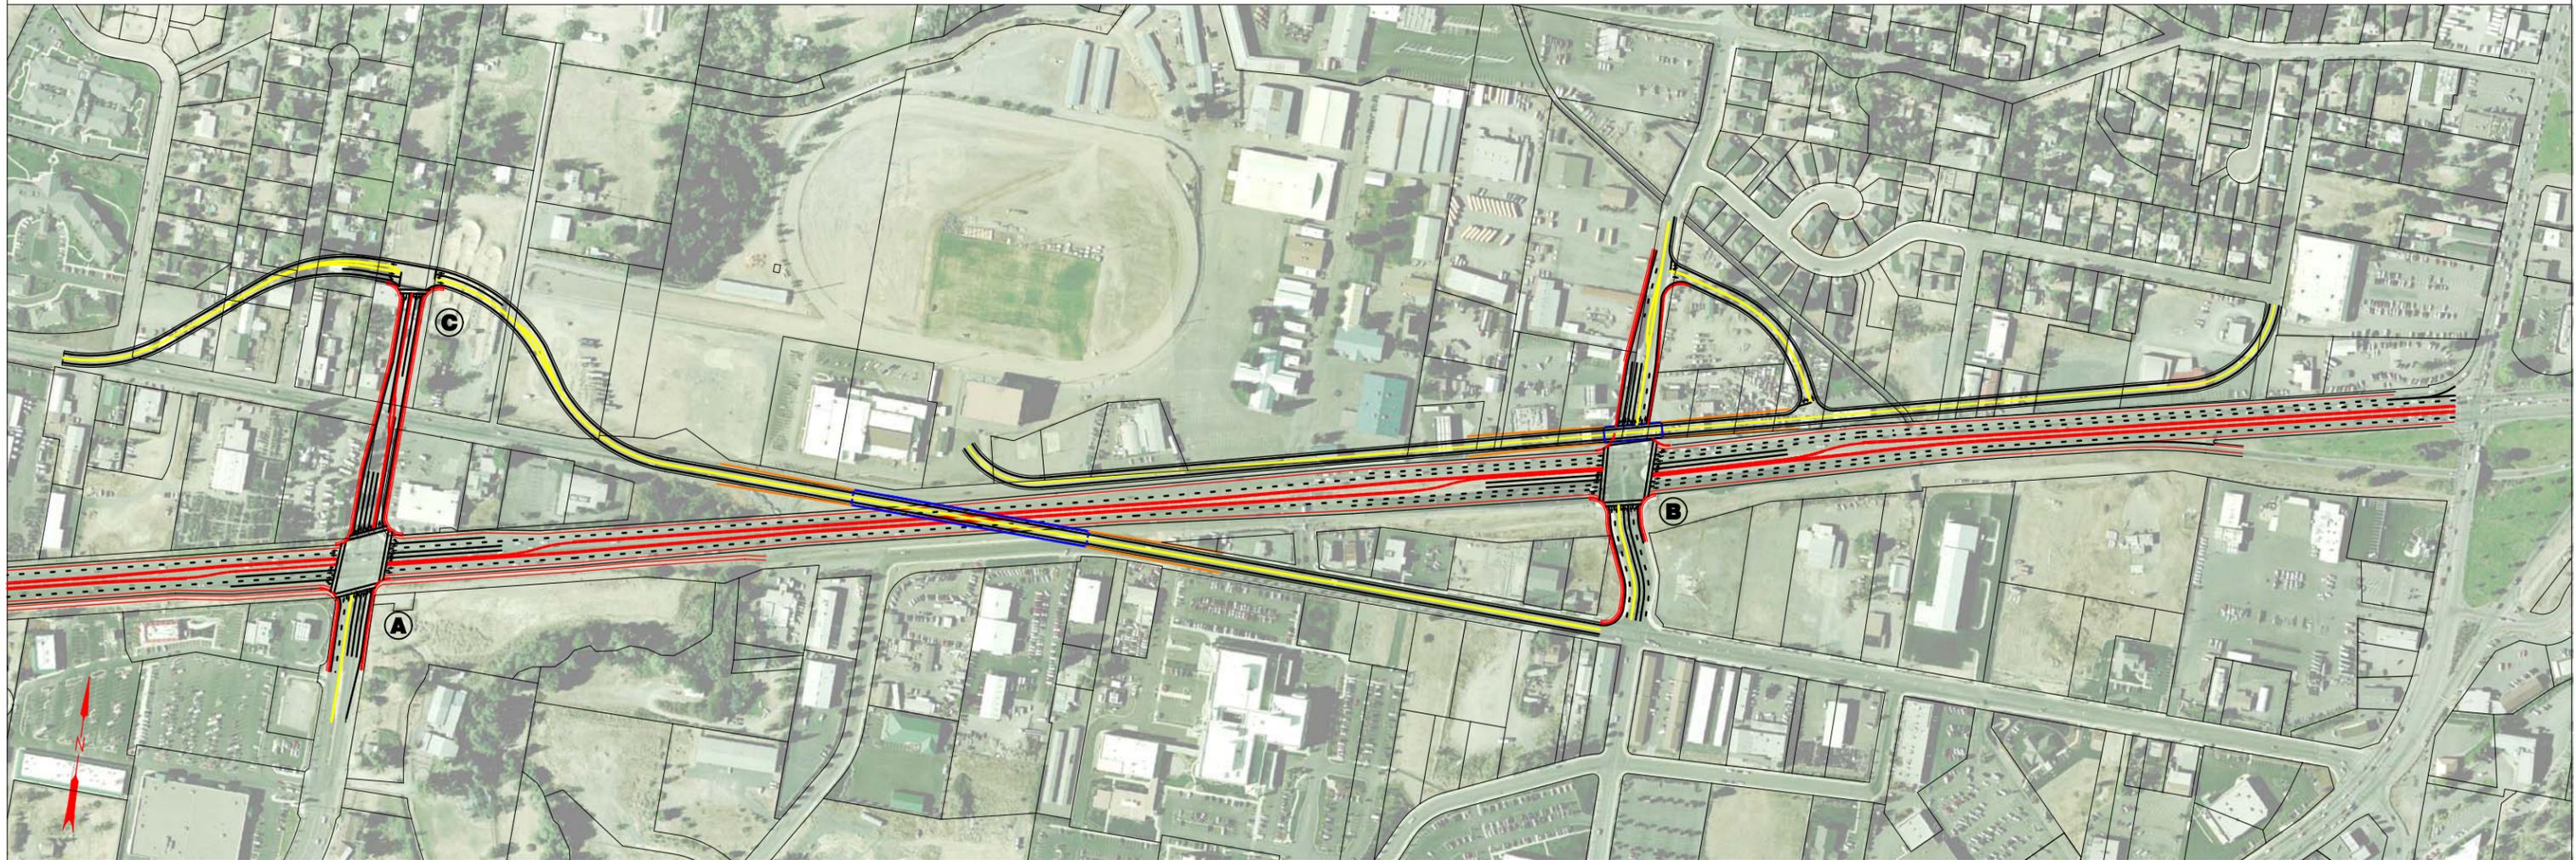

FEATURES

- Frontage Road Between Tussey Ln. & Fairgrounds
- Frontage Road Bridge at Ringuette St.
- Connect Redwood Ave., Add Bridge Over Hwy 199
- Lengthen Ramp from EB Hwy 199 to Interchange
- No U-Turns at Signals

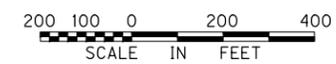

CONCEPT: EAST - PDT-2
10/07/05