
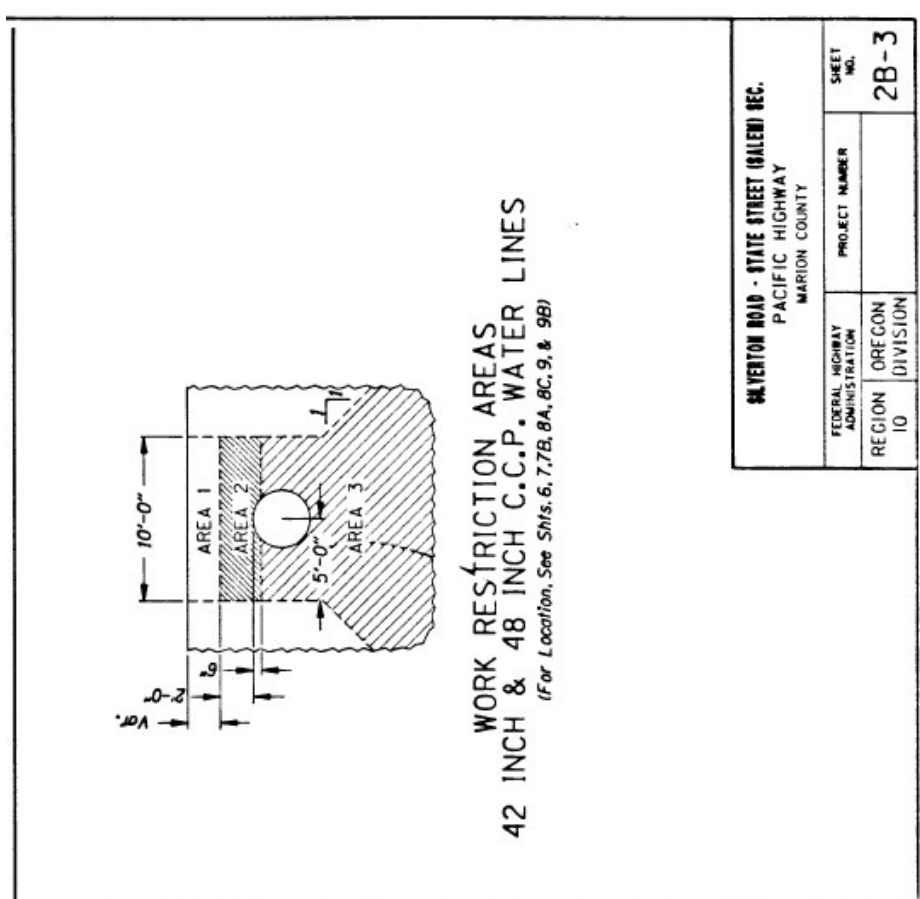
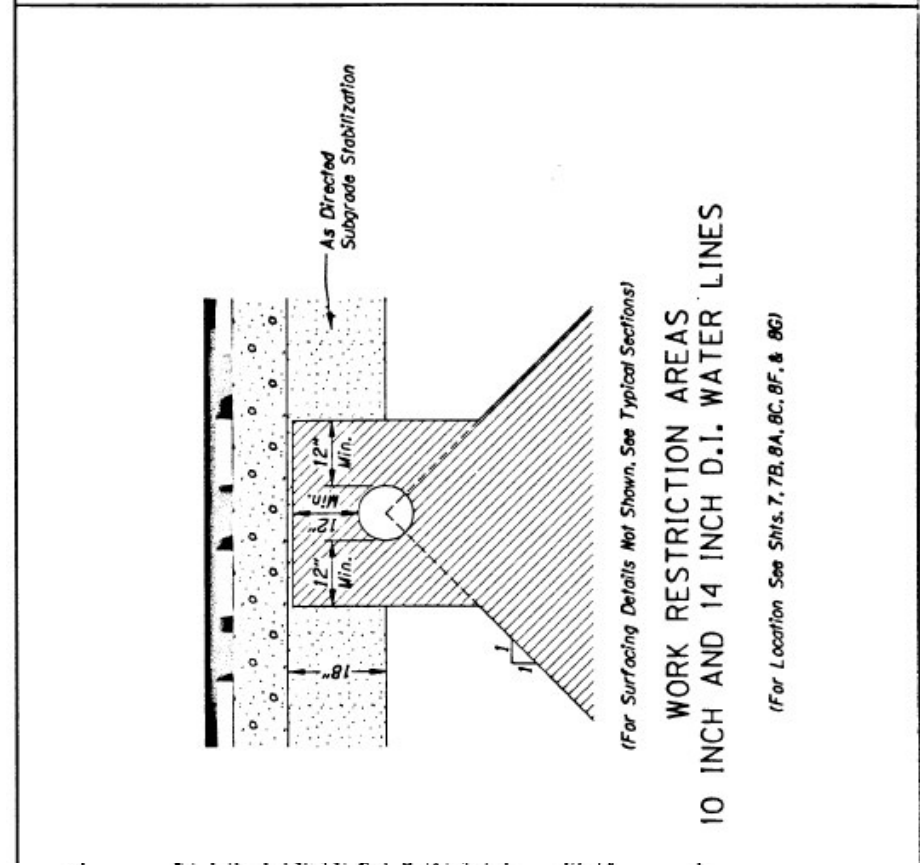


STATE OF OREGON
DEPARTMENT OF TRANSPORTATION
ROADS, STRUCTURES, PAVING, SIGNING
ILLUMINATION, SIGNALS, & LANDSCAPING
SILVERTON RD. - STATE ST. (SALEM SEC.)
MARION COUNTY
PACIFIC HIGHWAY


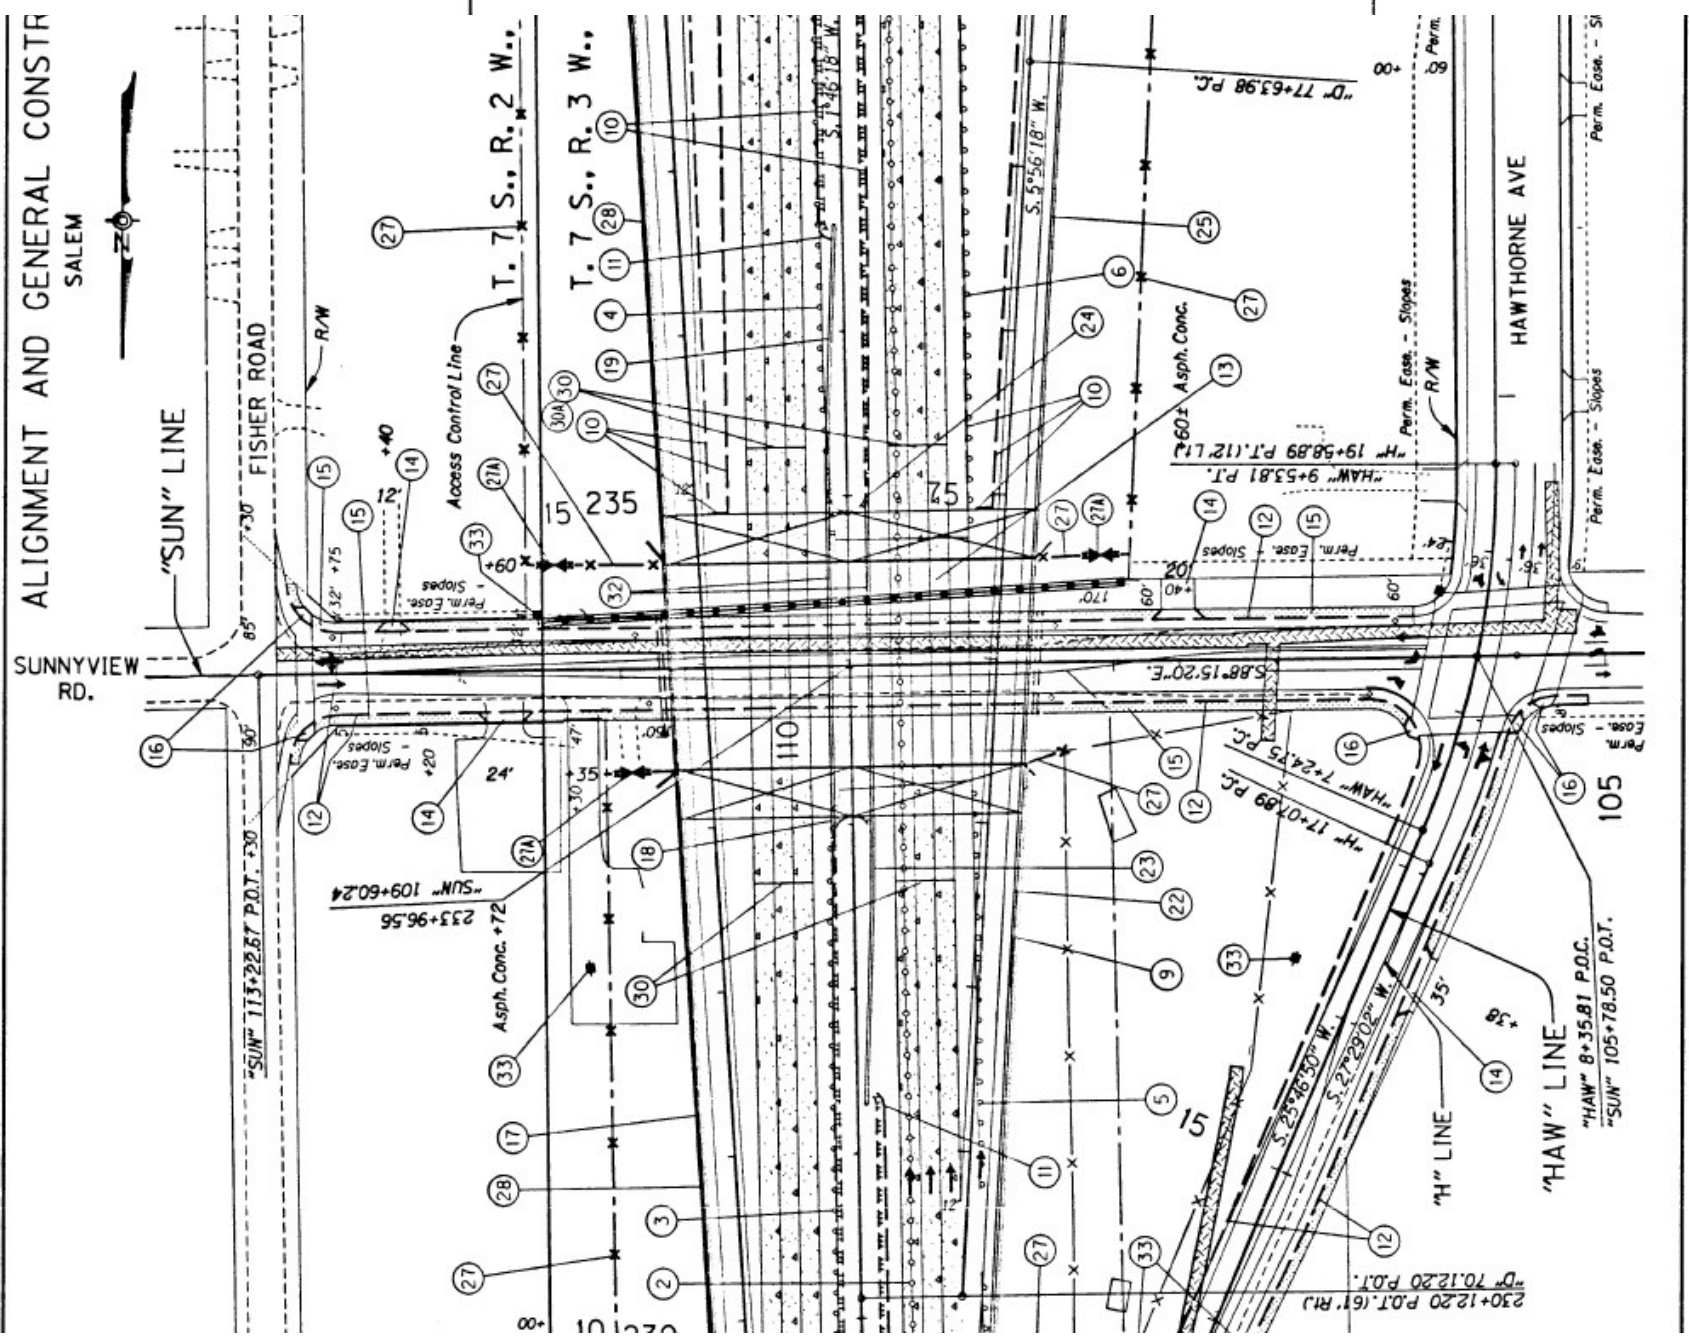

FEDERAL HIGHWAY ADMINISTRATION		PROJECT NUMBER	SHEET NO. 2B-3
REGION 10	OREGON DIVISION		
SILVERTON ROAD - STATE STREET (SALEM SEC.) PACIFIC HIGHWAY MARION COUNTY			

Work Restriction Area, Shown Thus: [Hatched Pattern]

Work Restriction Area, Overhead High Voltage Lines, Shown Thus: [Symbol]

(To Be Relocated, See Special Provisions)