

FIELD VERIFICATION - MONOTUBE CANTILEVER

PROJECT NAME: _____ CONTRACT #: _____

DATE: _____ PREPARER: _____

BRIDGE NUMBER: _____ STATION: _____

HWY: _____ M.P.: _____



SEE PLANS AND STANDARD DRAWINGS TM622 THROUGH TM627 FOR MONOTUBE CANTILEVER SUPPORT AND FOOTING DETAILS

NOTE: RELATION TO UTILITY FEATURES, UTILITY LOCATES, & ANY ROADWAY FEATURES, (SURFACE & OVERHEAD) INCLUDE ADDITIONAL SKETCH MAPS IF NECESSARY


NOTE: SHOW FINAL CROSS SECTION. INCLUDE ALL OVERLAYS AND EARTHWORK.

DEFINITIONS:

- EP = Edge of Pavement
- BOT BP = Bottom of Baseplate
- TOF = Top of Footing
- PMC = Point of Minimum Clearance
- BOCS = Bottom Outside Corner of Sign

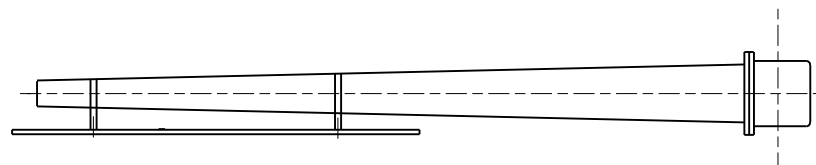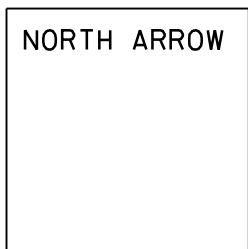

PLAN
No scale

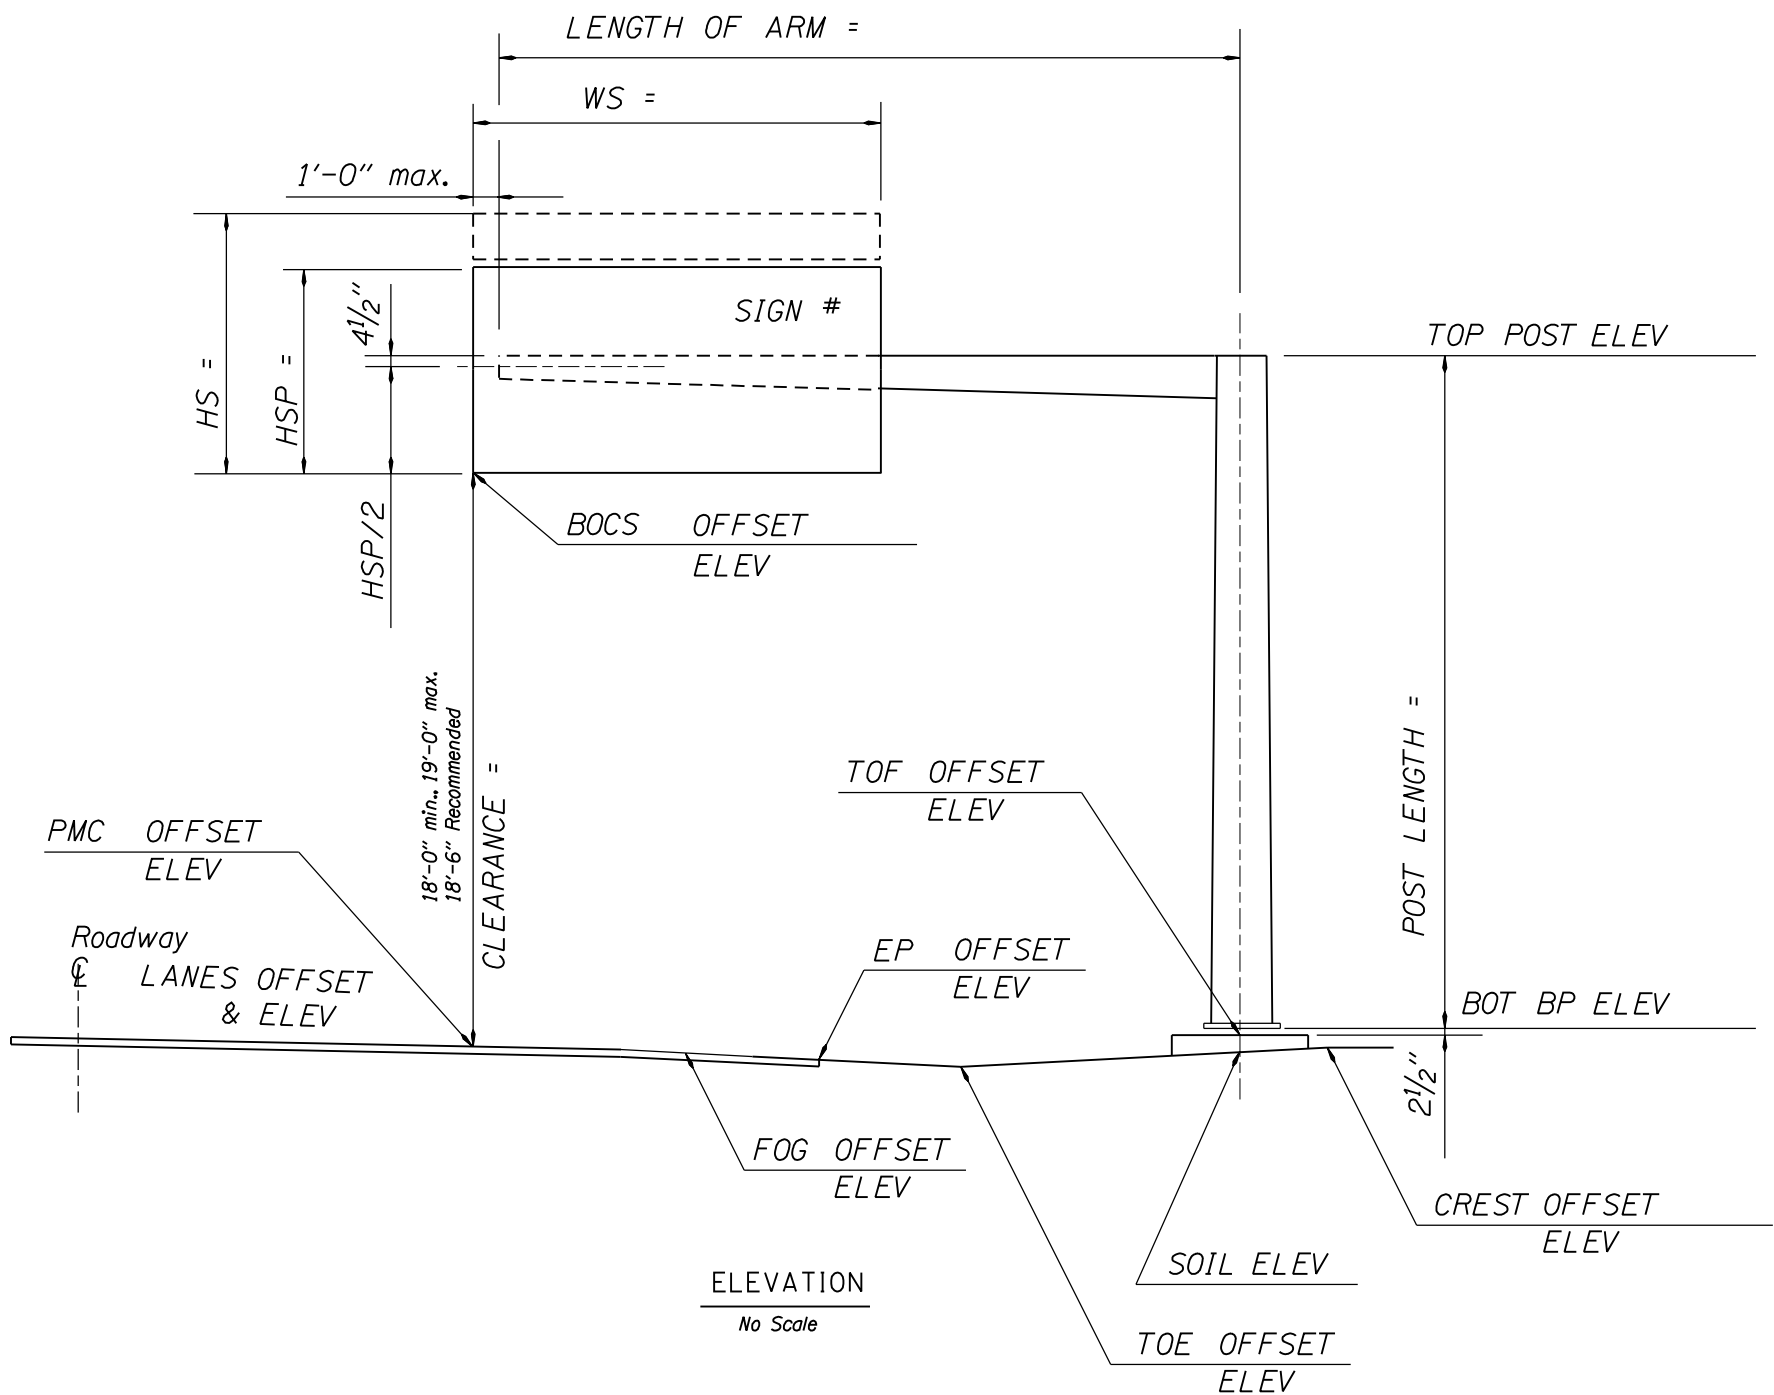

By: S. Jollo, Date: 08/09/07, Rev: A