


Region 5 District 12

OREGON-WASHINGTON HIGHWAY No. 8

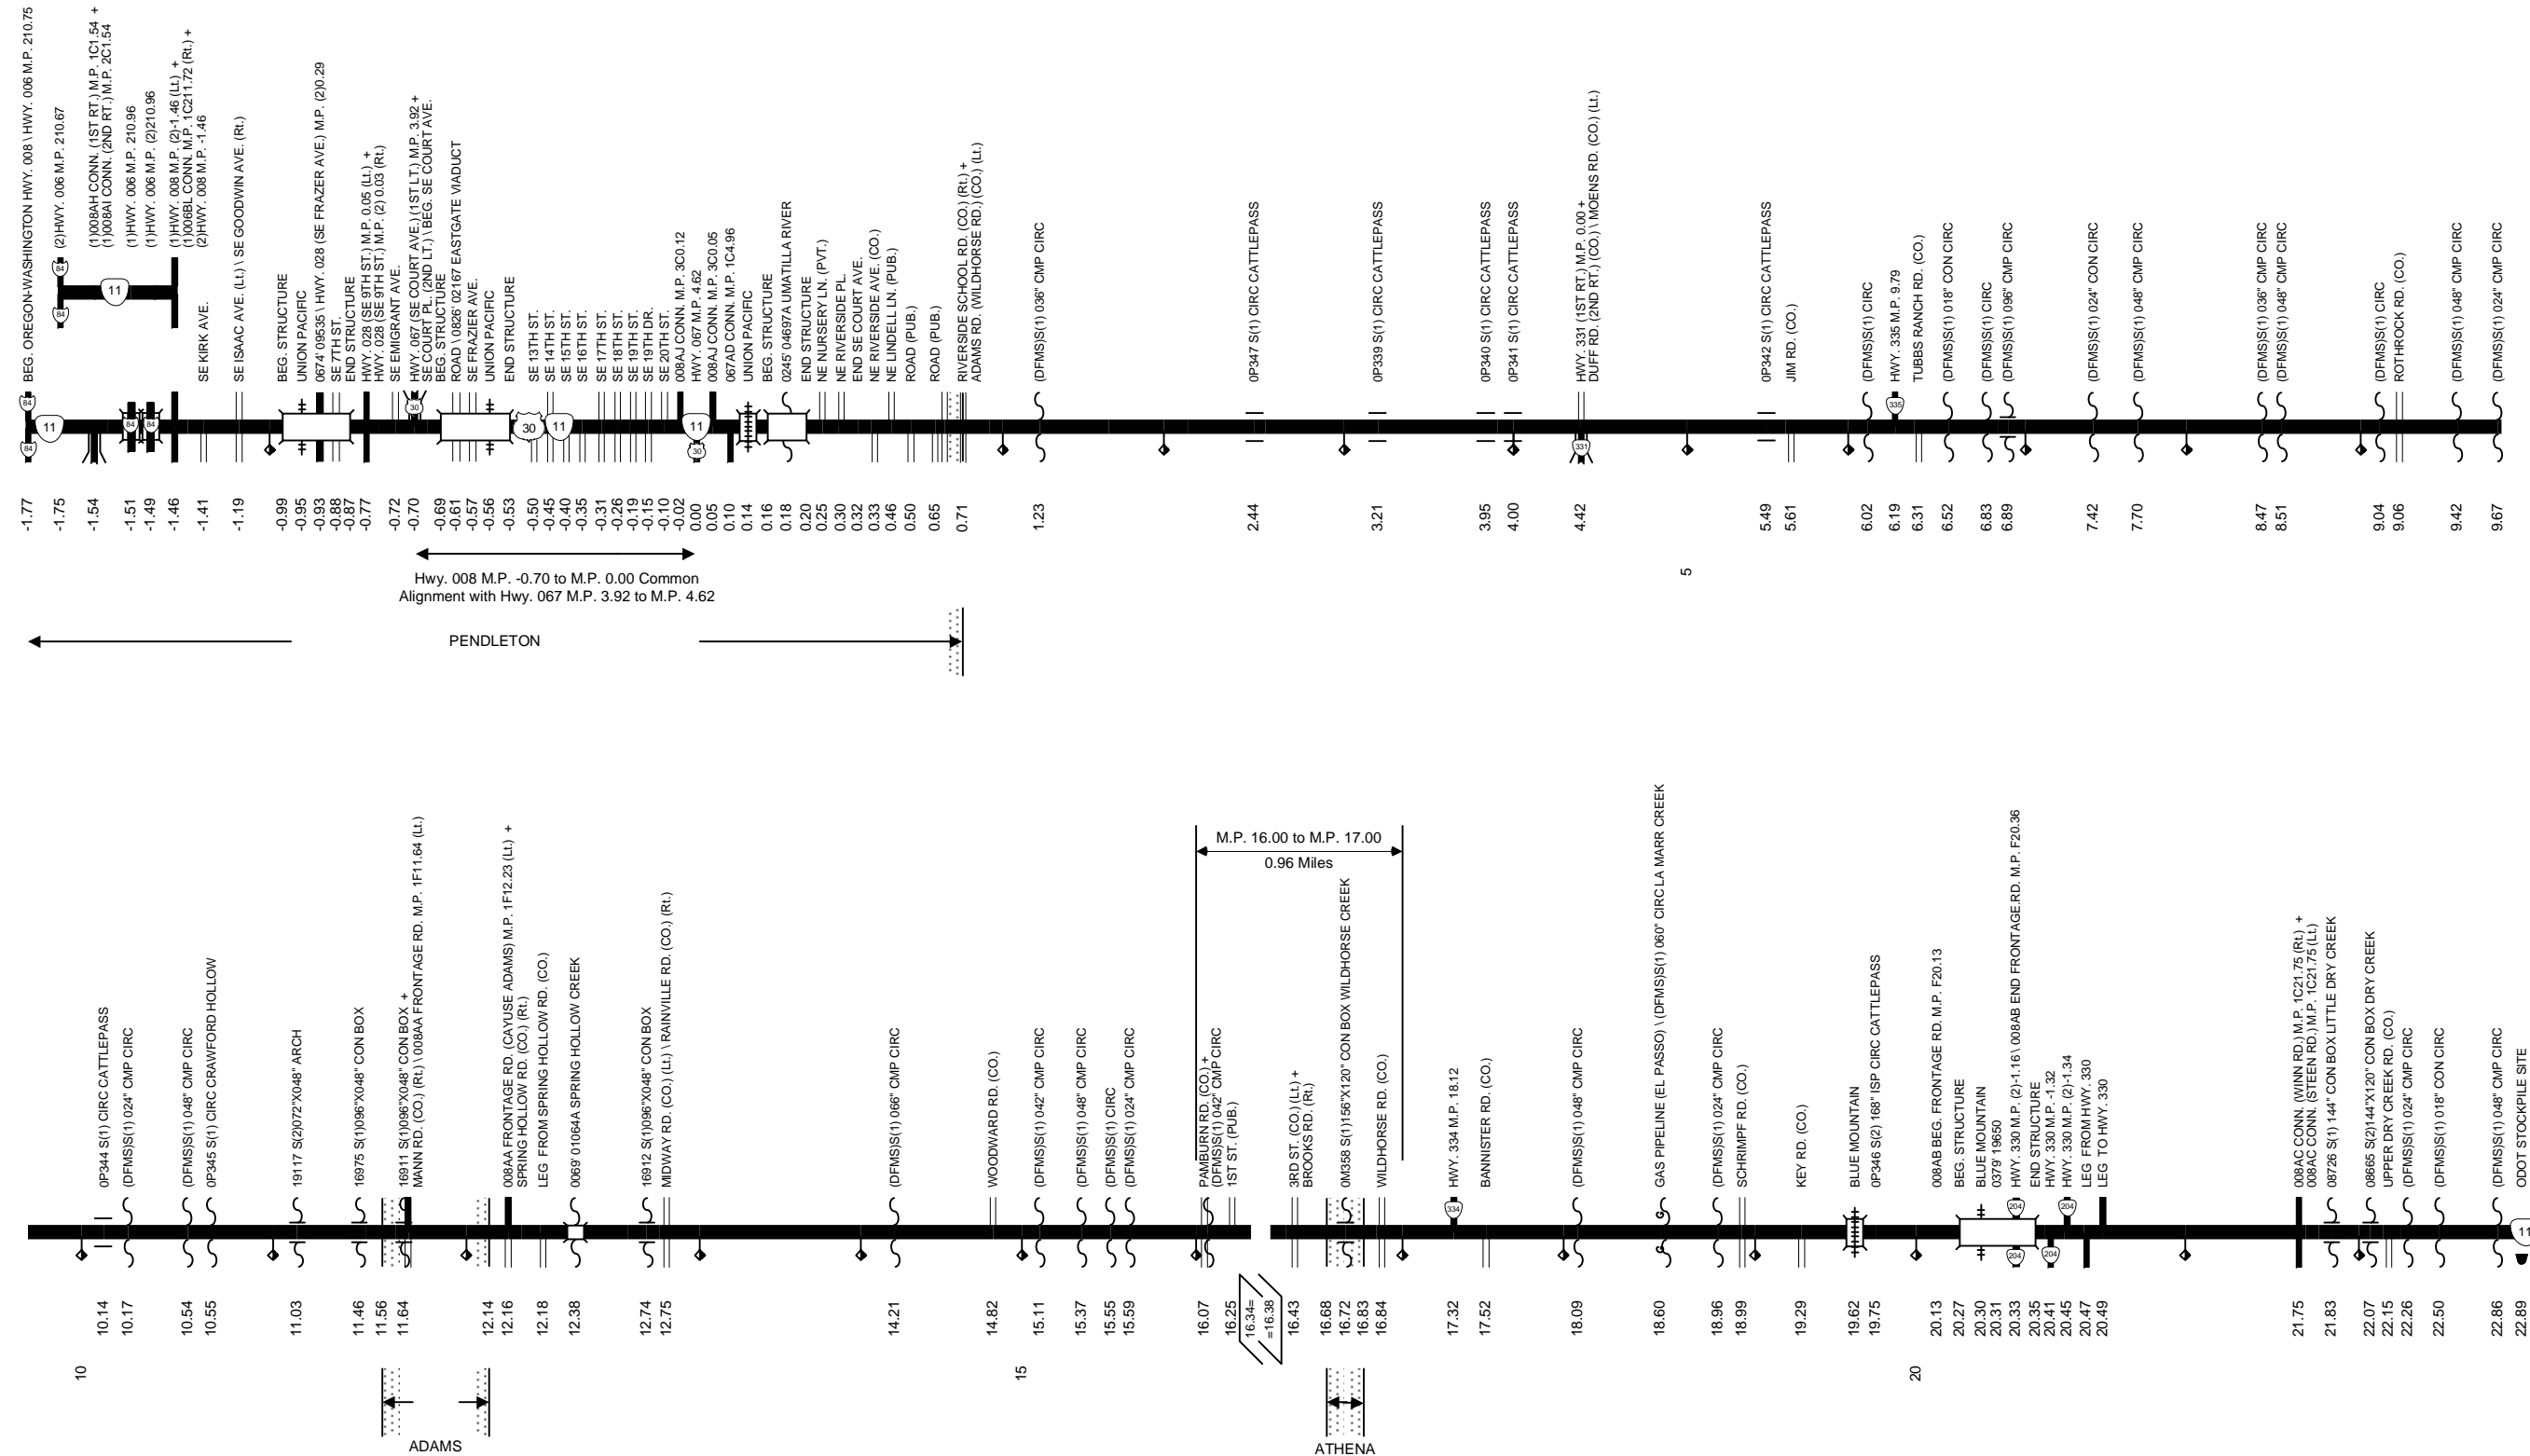


NOTE: Milepoints on Straightline Chart are not to scale.

Region 5 District 12


OREGON-WASHINGTON HIGHWAY No. 8

Sheet 2 of 4
May 2009

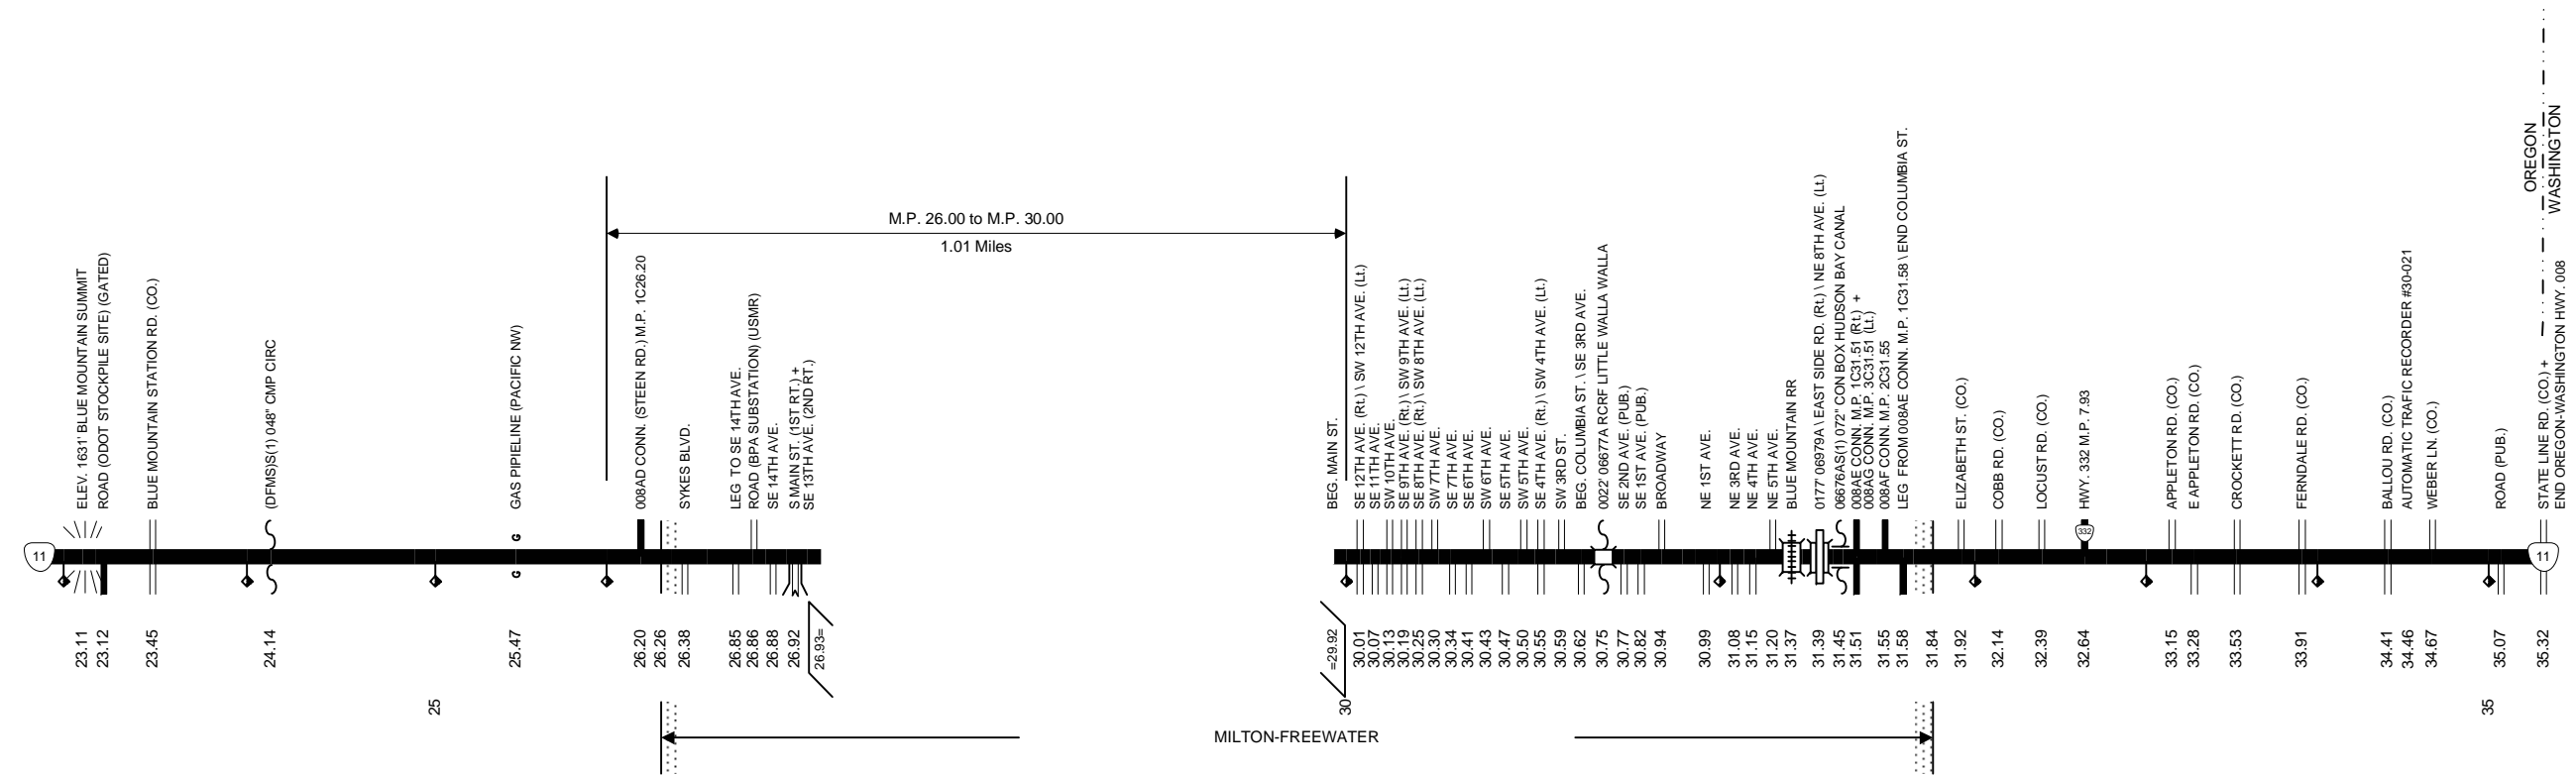

Region 5 District 12

OREGON-WASHINGTON HIGHWAY No. 8

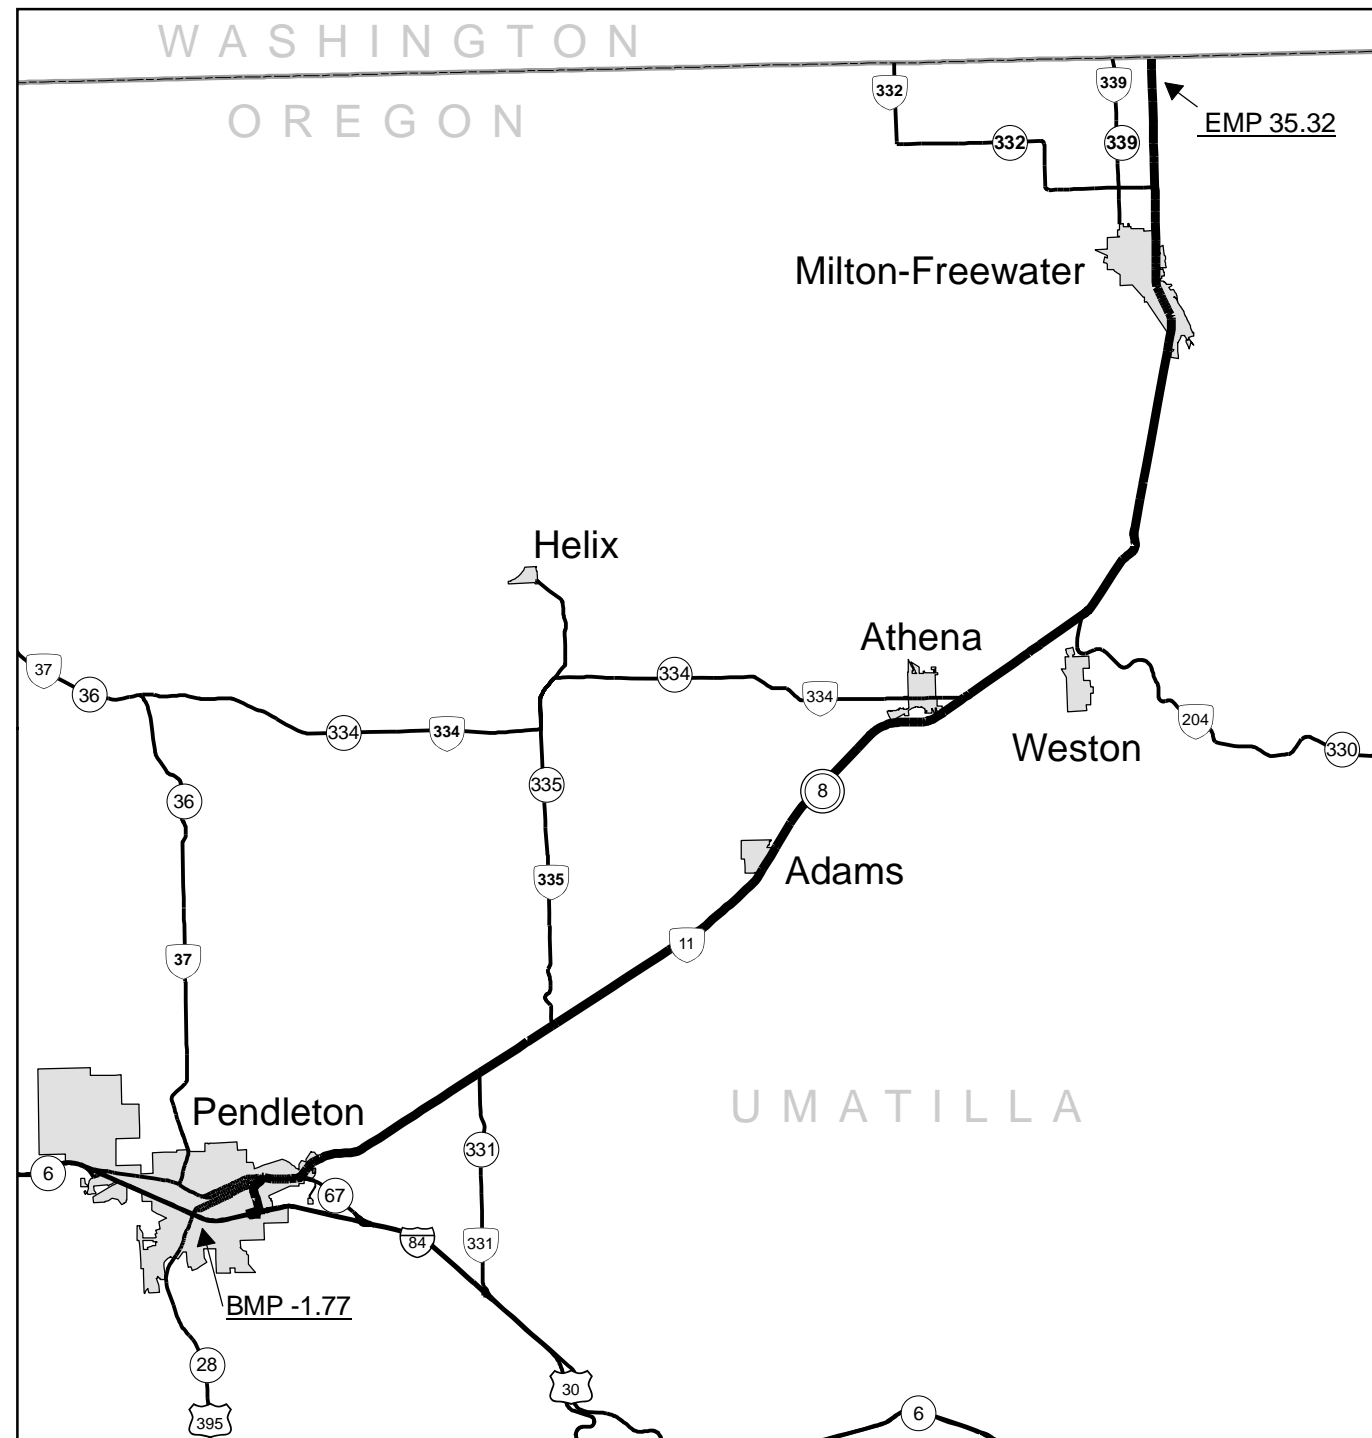


Legend


- State Highway No. 8
- State Highways
- County Boundaries
- City Limits

Interstate, US Route, State Route Markers

State Highways

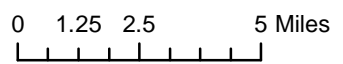

E. PENDLETON CONNECTIONS

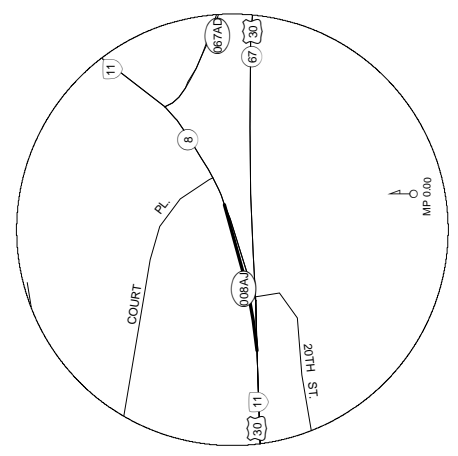


CONNECTION No. 1 (008AJ)

EAST PENDLETON INTCHGE. CONNECTION +
HWY. 008 M.P. 0.05 \ HWY. 067 M.P. 4.60
HWY. 008 M.P. -0.02

Total Length 0.07 Miles

S. PENDLETON CONNECTIONS

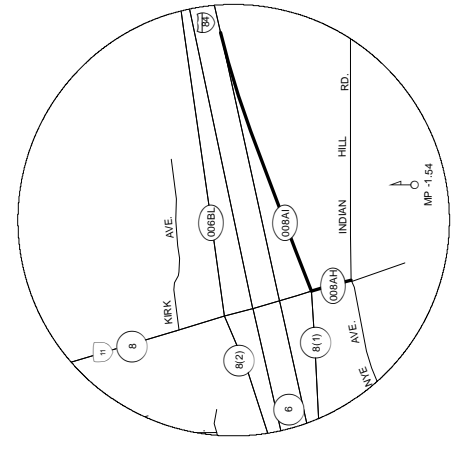

CONNECTION No. 1 (008AH)

SOUTH PENDLETON INTCHGE. CONNECTIONS +
HWY. 008 M.P. -1.54 \ 008AH CONN. (2ND RT.) M.P. 201.54
PAINTED CATTLEGUARD
NYE AVE. (INDIAN HILL RD) (CO.) (RT.) \ NYE AVE. (LT.) +
3RD DR. (CO.) (AH)

Total Length 0.04 Miles

CONNECTION No. 2 (008AI)


HWY. 008 M.P. -1.54 (LT.) +
008AH CONN. (2ND RT.) M.P. 101.54 (RT.)
HWY. 006 M.P. 211.24

Total Length 0.27 Miles

EQUATIONS:	LOSS	Urban Area	
		TOTAL MILEAGE	10.55
M.P. 16.34 = M.P. 16.38	0.04	34.06	10.55
M.P. 26.93 = M.P. 29.92	2.99	0.00	0.00
Total	3.03	0.00	0.00
DUPLICATE MILEAGE:			
0.70 miles common with Hwy. No. 067			
Note:			
Jurisdiction of intersecting local roads as of:			
Umatilla County 2007			
ADDITIONAL MILEAGE		34.06	10.55
Connections		0.98	
Frontage Roads		0.82	
EXCLUDED MILEAGE		0.29	
Located Line		0.00	
Temporary Route		0.00	
Roadway 2		0.29	

OREGON-WASHINGTON HIGHWAY No. 8

CAYUSE-ADAMS FRONTAGE RD.

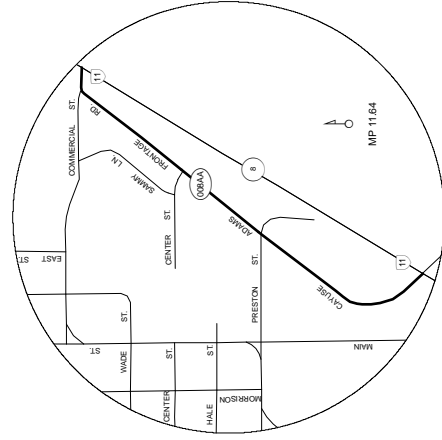


FRONTAGE RD. (008AA)

11.64	CAYUSE-ADAMS FRONTAGE RD. \ HWY. 008 M.P. 11.64
11.90	PRESTON ST.
12.03	CENTER ST.
12.20	COMMERCIAL ST. \ BEG. SPRING-HOLLOW RD. (CO.)
12.23	HWY. 008 M.P. 12.16

Total Length 0.59 Miles

SCHRIMPF FRONTAGE RD.

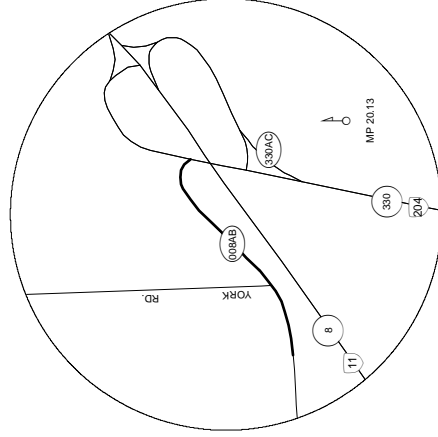


FRONTAGE RD. (008AB)

20.13	SCHRIMPF FRONTAGE RD. + JOHNSON RD. (SCHRIMPF RD) (CO.) \ HWY. 008 OPP. M.P. 20.13
20.22	YORK RD. (CO.)
20.35	BLUE MOUNTAIN
20.36	HWY. 330 M.P. (2)-1.18

Total Length 0.23 Miles

WINN-STEEN RD. CONNECTION

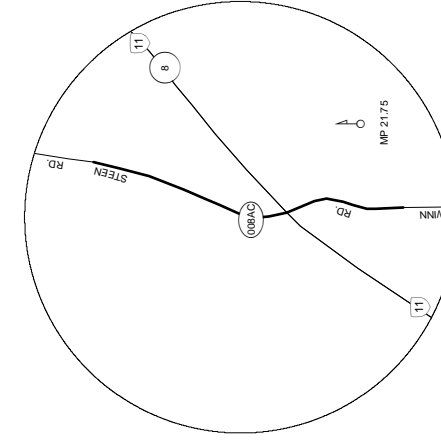


CONNECTION No. 1 (008AC)

21.63	WINN-STEEN RD. CONNECTION \ WINN RD. (CO.)
21.75	HWY. 008 M.P. 21.75
21.95	STEEN RD. (CO.)

Total Length 0.32 Miles

STEEN RD. CONNECTION

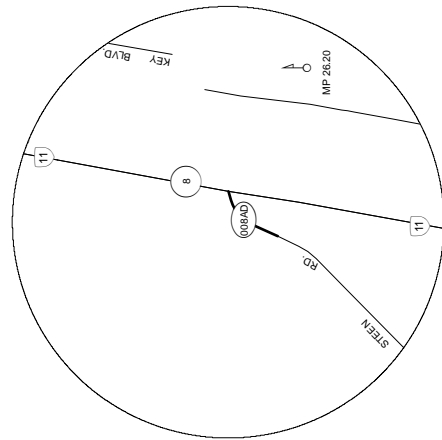


CONNECTION No. 1 (008AD)

26.20	STEEN RD. CONNECTION \ HWY. 008 M.P. 26.20
26.27	STEEN RD. (CO.)

Total Length 0.07 Miles

E. SIDE RD. CONNECTIONS

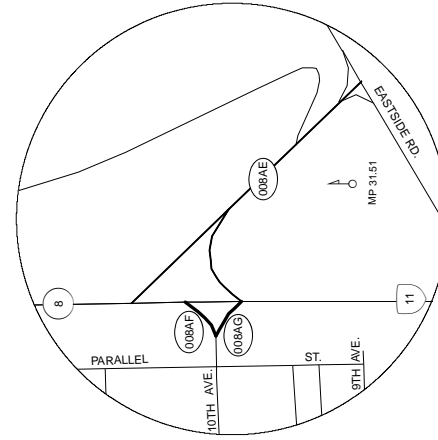

CONNECTION No. 1 (008AE)

31.51	E SIDE RD. INTCHGE. CONNECTIONS \ HWY. 008 M.P. 31.51
31.57	LEG TO HWY. 008
31.65	(DFMS/S)3 048' CRC HUDSON CANAL \ LEG FROM E SIDE RD.
31.66	E SIDE RD. (CO.) (L) \ NE 8TH AVE. (CO.) (R) \

Total Length 0.15 Miles

CONNECTION No. 2 (008AF)

31.55	HWY. 008 M.P. 31.55
31.58	008AG CONN. M.P. 3031.48 \ NE 10TH AVE.

Total Length 0.03 Miles

CONNECTION No. 3 (008AG)

31.48	NE 10TH AVE. (R) \ 008AF CONN. M.P. 2031.58 (L) \
31.51	HWY. 008 M.P. 31.51 \ 008AE CONN. M.P. 1031.51

Total Length 0.03 Miles