


Region 2 District 4


ALBANY-JUNCTION CITY HIGHWAY No. 58

Sheet 1 of 5
August 2008

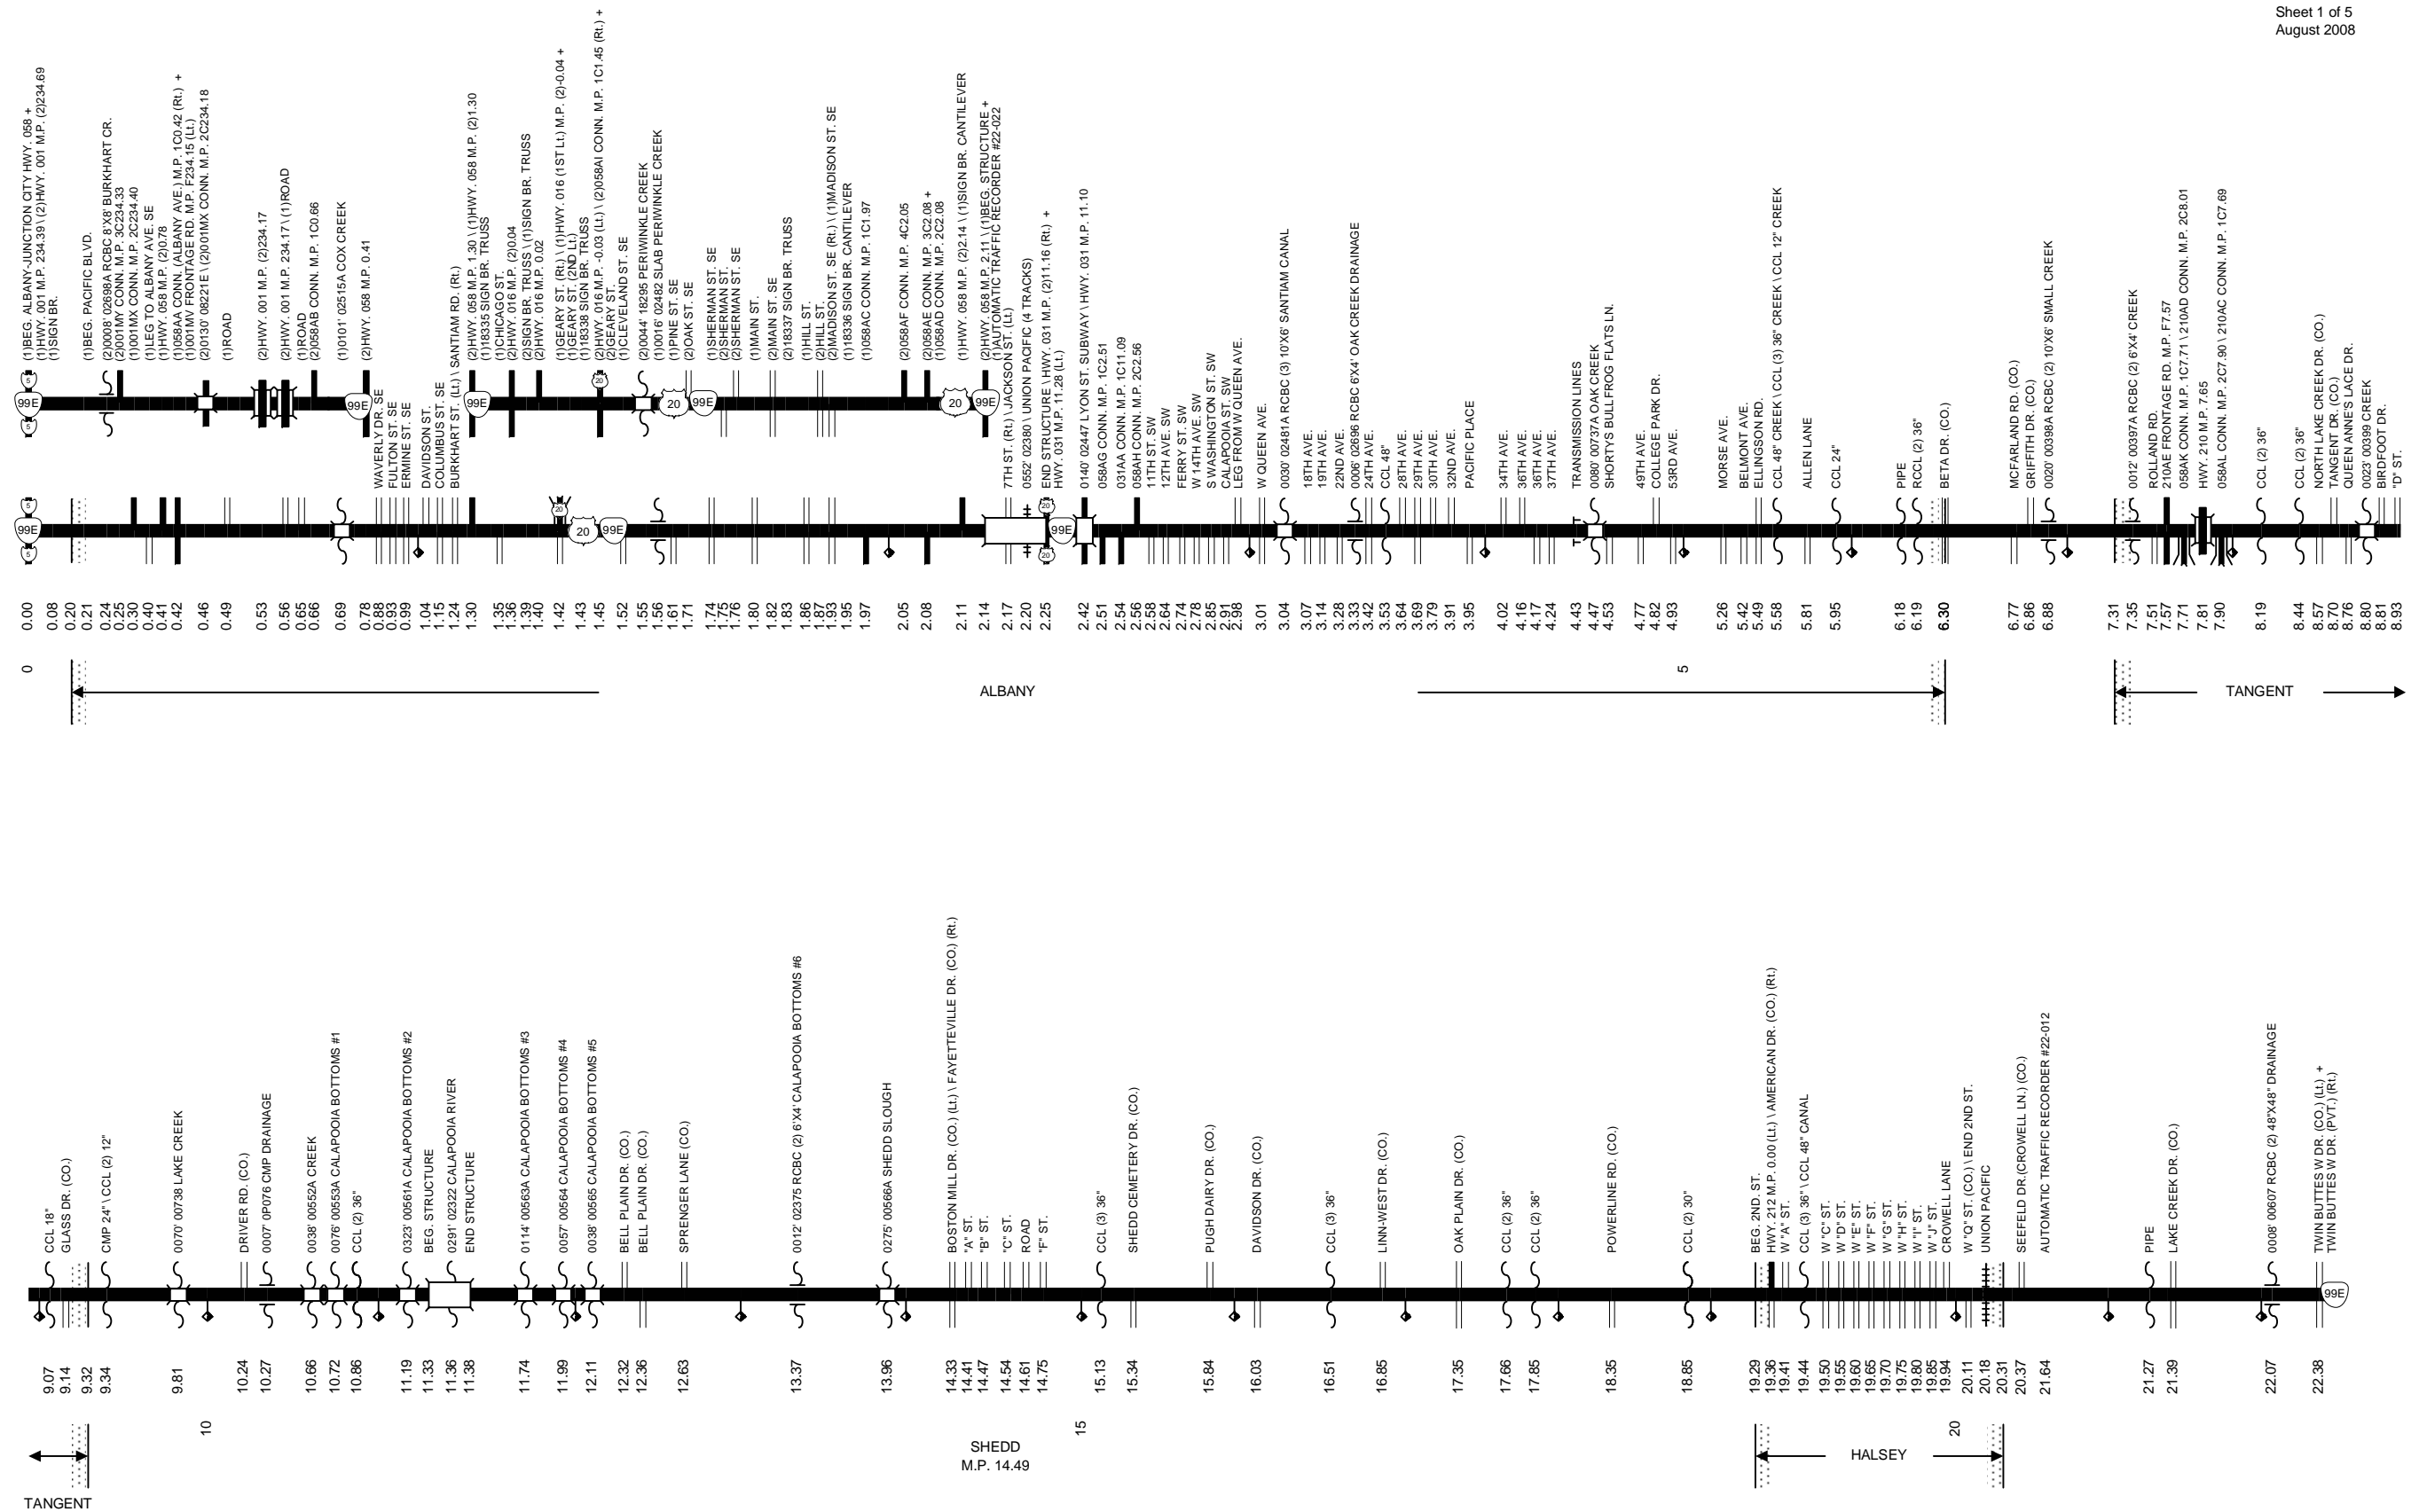

Region 2 District 4



ALBANY-JUNCTION CITY HIGHWAY No. 58

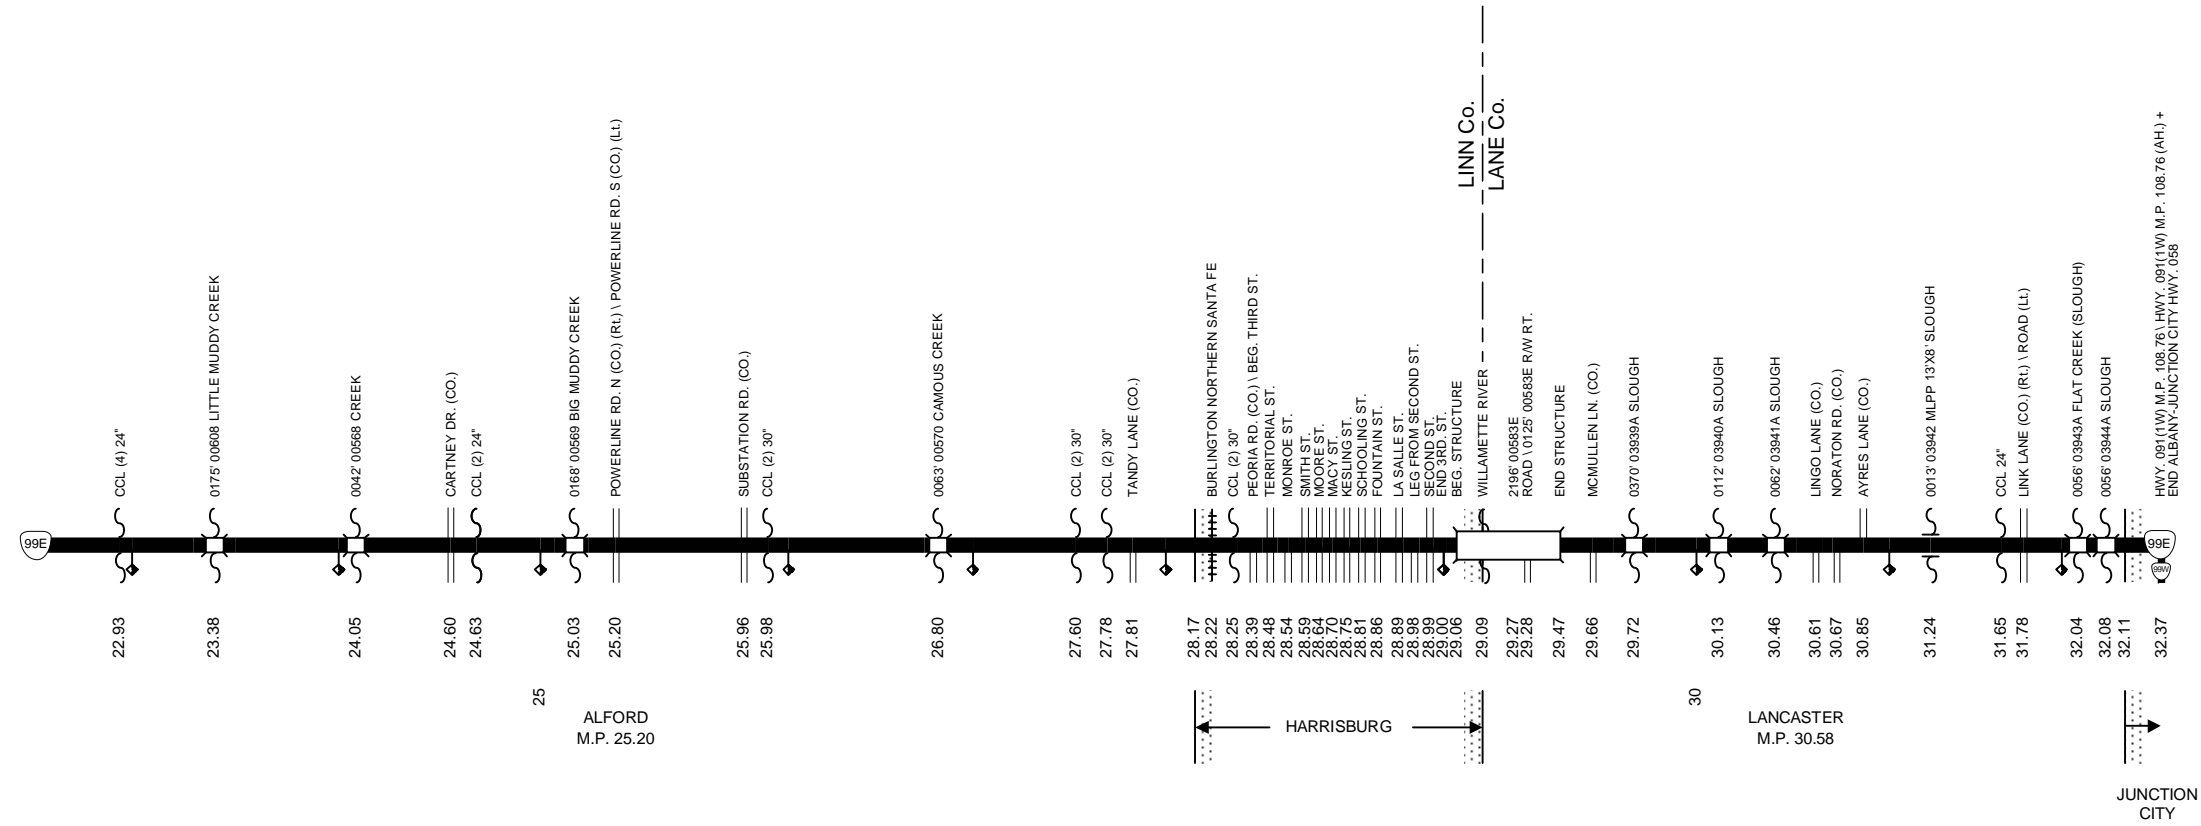

Region 2 District 4

ALBANY-JUNCTION CITY HIGHWAY No. 58

Sheet 3 of 5
August 2008

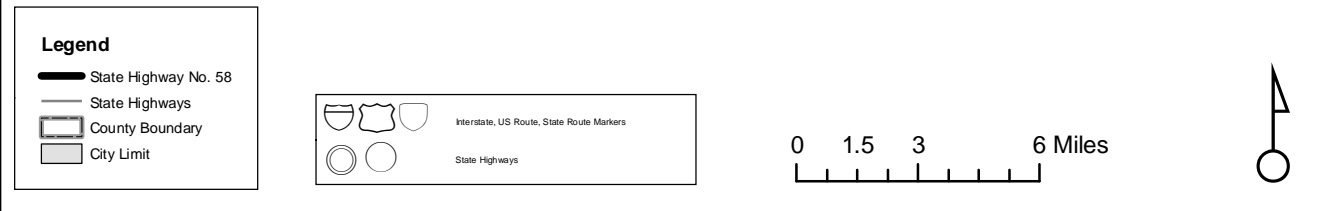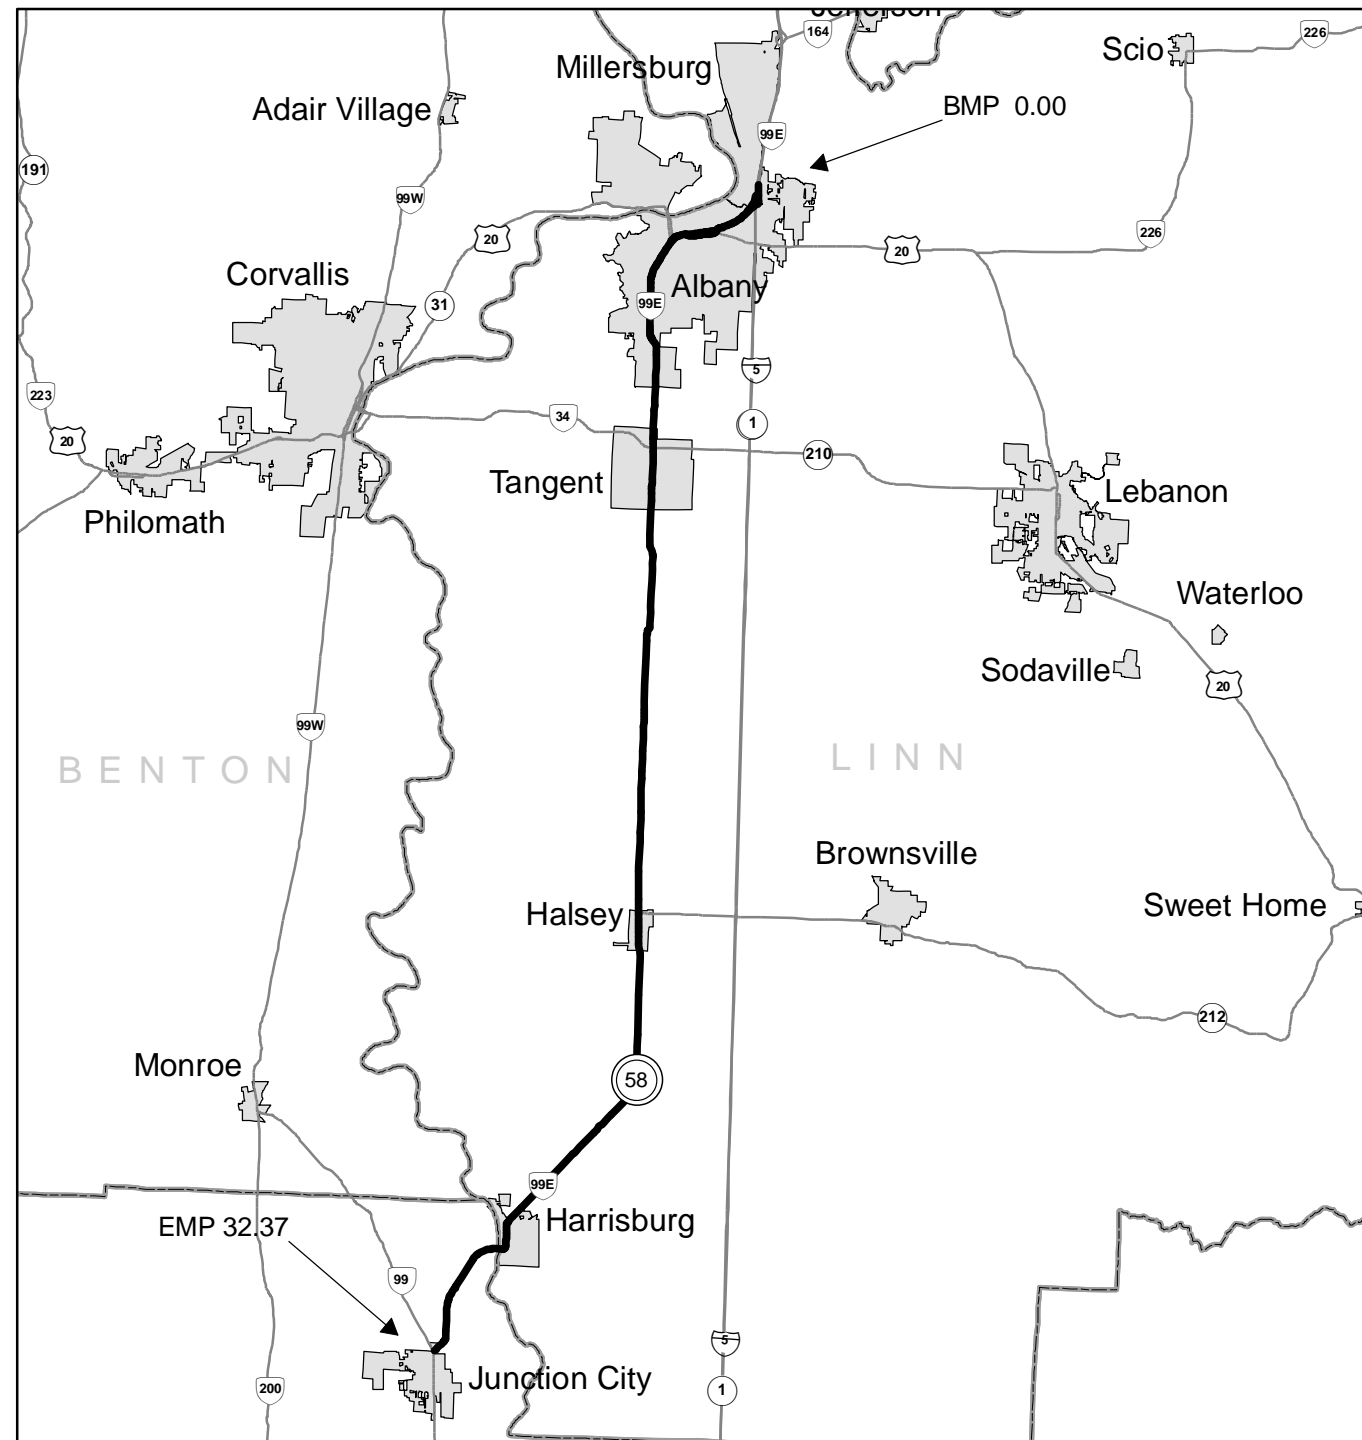


EQUATIONS: None	Urban Area		
	TOTAL MILEAGE	32.37	6.30
Located Line	0.00	0.00	
Temporary Route	0.00	0.00	
DUPLICATE MILEAGE: None	Existing Highway	32.37	6.30
ADDITIONAL MILEAGE	1.63		
Connections	1.63		
Frontage Roads	0.00		
EXCLUDED MILEAGE	1.62		
Located Line	0.00		
Temporary Route	0.00		
Roadway 2	1.62		

Note:
Jurisdiction of intersecting local roads as of:
Linn County 1997
Lane County 2007

ALBANY-JUNCTION CITY HIGHWAY No. 58

OLD SALEM RD. CONN.

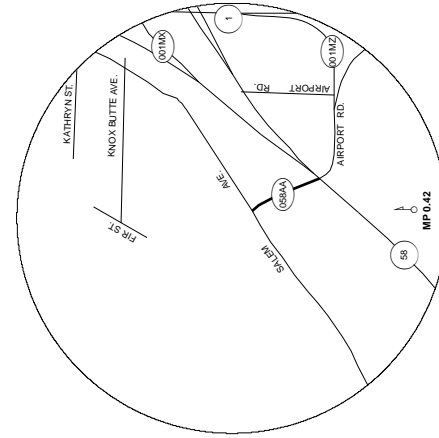


CONNECTION No. 1 (058AA)

0.42 HWY. 058 M.P. 0.42
 0.45 LEG FROM HWY. 058
 0.48 0008' RCBC 6'X9' PEDESTRIAN WALKWAY
 0.50 SALEM AVE.



Total Length 0.08 Miles

N. ALBANY INTCHGE. CONN

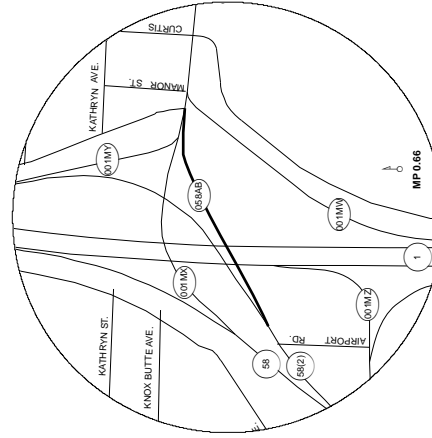


CONNECTION No. 1 (058AB)

0.66 HWY. 058 M.P. (210.66)
 0.68 CCL 12" \ CC 5' (21.30')
 0.76 HWY. 001 M.P. 284.17
 0.78 HWY. 001 M.P. (21234.17)
 0.95 001MX CONN. M.P. 2C234.08



Total Length 0.29 Miles

GEARY ST. CONN. NO. 1

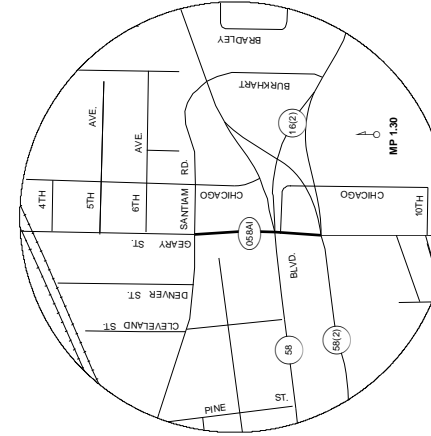


CONNECTION No. 1 (058AI)

1.30 HWY. 058 (2) M.P. 1.45 \ GEARY ST.
 1.31 SIGN BR. TRUSS
 1.36 HWY. 058 M.P. 1.42 (L) +
 1.36 HWY. 016 (1ST RD) M.P. (210.04) HWY. 058 (2ND RD) M.P. 1.42
 1.45 SANTIAMI RD. \ GEARY ST. (AH.)



Total Length 0.15 Miles

THURSTON ST. RAMP CONNS.

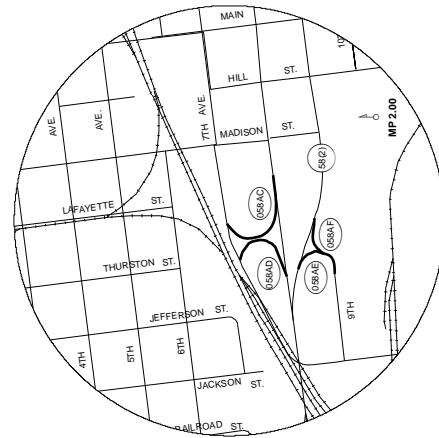

CONNECTION No. 1 (058AC)

1.97 HWY. 058 M.P. 1.97
 2.09 7TH AVE.



Total Length 0.12 Miles

CONNECTION No. 2 (058AD)

1.99 7TH AVE.
 2.08 HWY. 058 M.P. 2.08



Total Length 0.09 Miles

CONNECTION No. 3 (058AE)

2.08 HWY. 058 M.P. (212.08)
 2.11 058AF CONN. M.P. 4C2.01



Total Length 0.03 Miles


CONNECTION No. 4 (058AF)

1.98 S.E. 9TH AVE. (BK)
 2.01 058AE CONN. M.P. 3C2.11
 2.05 HWY. 058 M.P. (212.05)



Total Length 0.07 Miles

ALBANY-CORVALLIS HWY CON

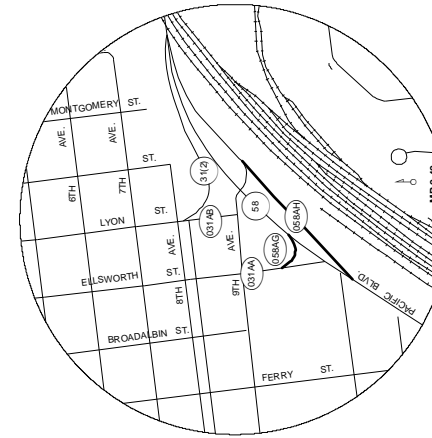

CONNECTION No. 1 (058AG)

2.51 HWY. 058 M.P. 2.51
 2.54 031AA CONN. ELLSWORTH ST. S.W. M.P. 1C11.09



Total Length 0.03 Miles

CONNECTION No. 2 (058AH)


2.56 HWY. 058 M.P. 2.56
 2.58 SIGN BR. CANTILEVER
 2.69 HWY. 031 M.P. 11.15



Total Length 0.13 Miles

ALBANY-JUNCTION CITY HIGHWAY No. 58

CORVALLIS-LEBANON HWY CONN

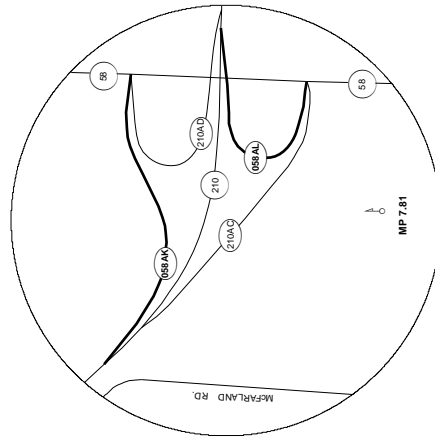

CONNECTION No. 1 (058AK)

7.71	HWY. 058 M.P. 7.71
7.92	PIPE
7.96	PIPE
8.08	HWY. 210 M.P. 7.27

Total Length 0.37 Miles

CONNECTION No. 2 (058AL)

7.90	HWY. 058 M.P. 7.90
8.12	01 96' 09655 HWY. 058 M.P. 7.65
8.17	HWY. 210 M.P. 7.70

Total Length 0.27 Miles