



02-JAN-2019

BR157.dgn

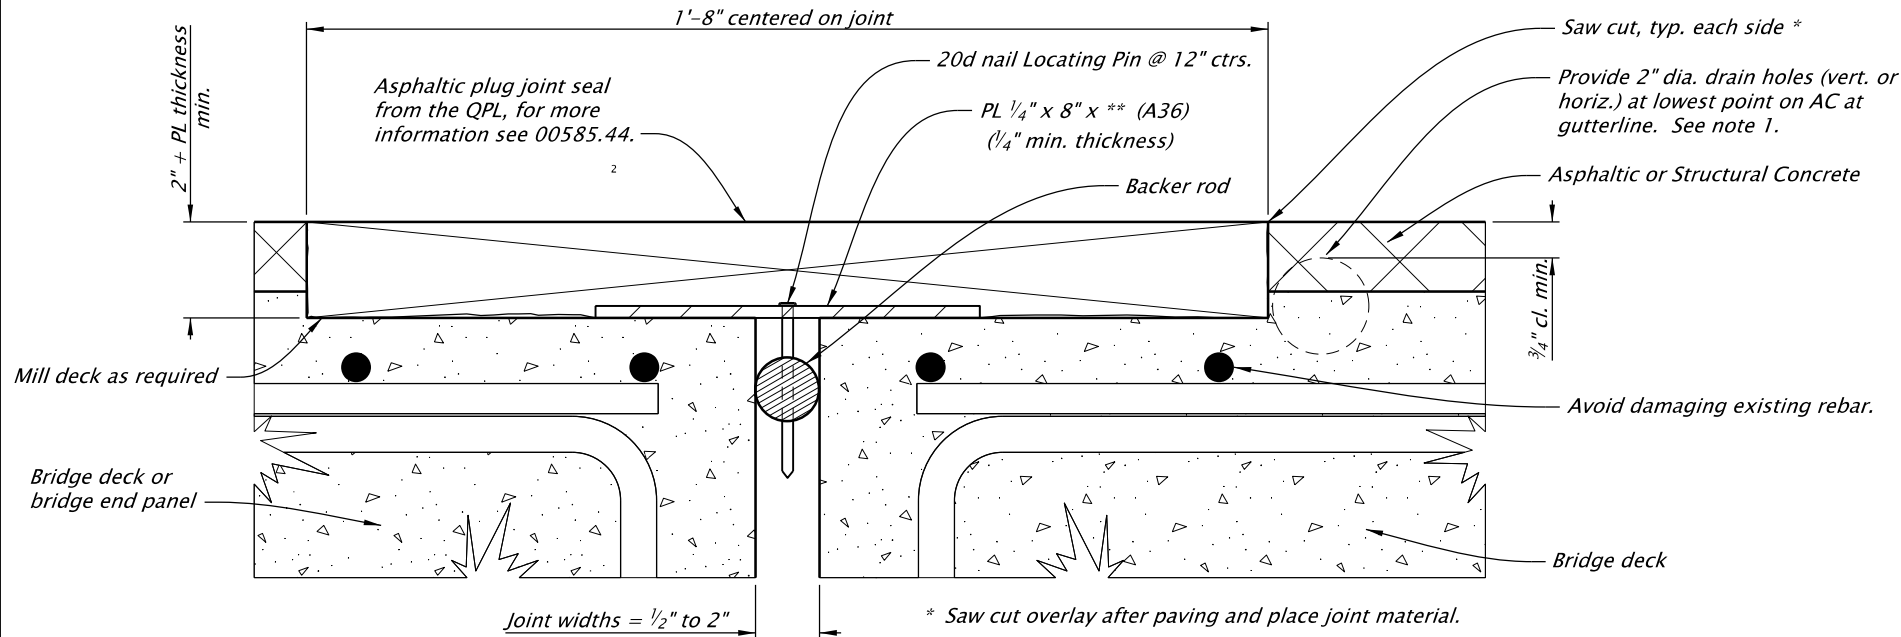


ASPHALTIC PLUG JOINT SEAL ~ DETAIL "A"

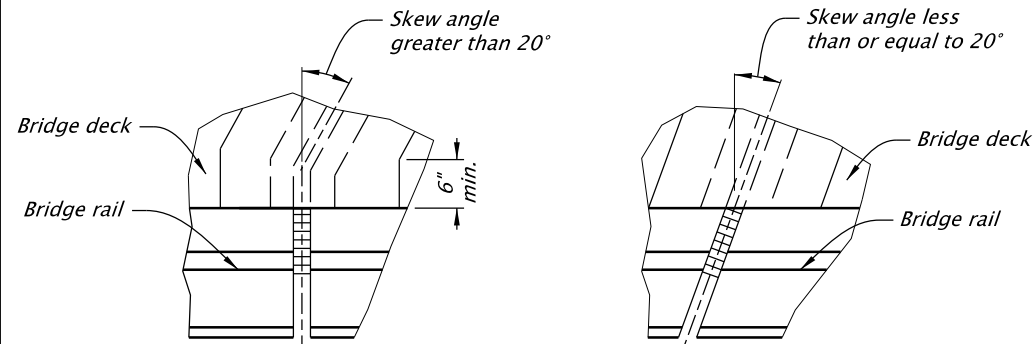


Note: For deck skew angle greater than 30°, see Joint Specialist.

PLAN: EXPANSION JOINT

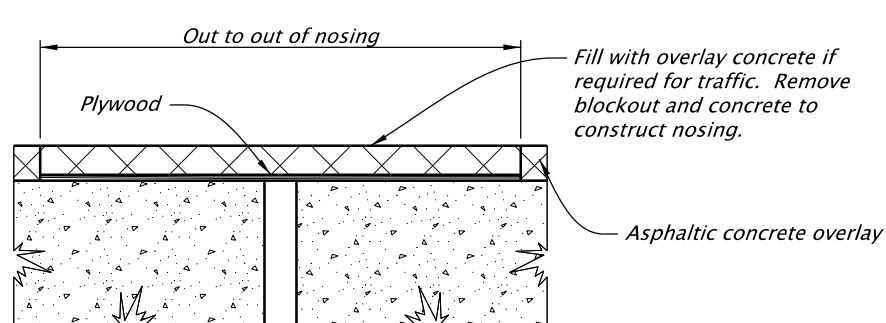


TEMP. OVERLAY AT JOINTS WITH ASPHALTIC CONCRETE OVERLAY

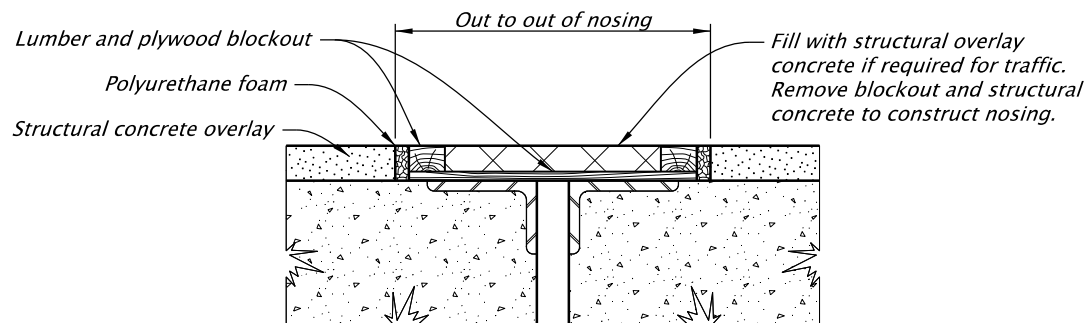


TEMP. OVERLAY AT JOINTS WITH STRUCTURAL CONCRETE OVERLAY


Note 1: Provide 2" dia. drain holes (vert. or horiz.) at lowest point on AC at gutterline. Place drain on uphill side of joint. Show location of holes on project plans.

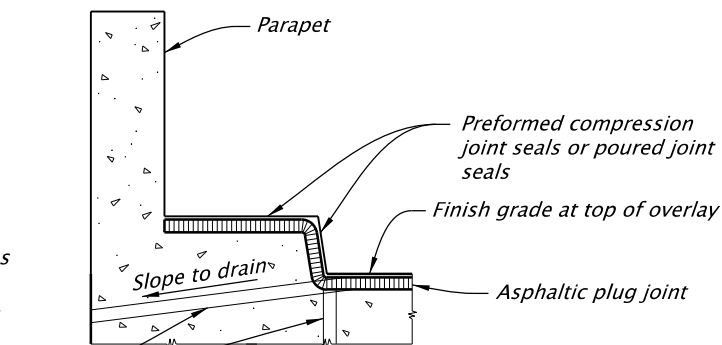

SEAL DETAIL AT PARAPET

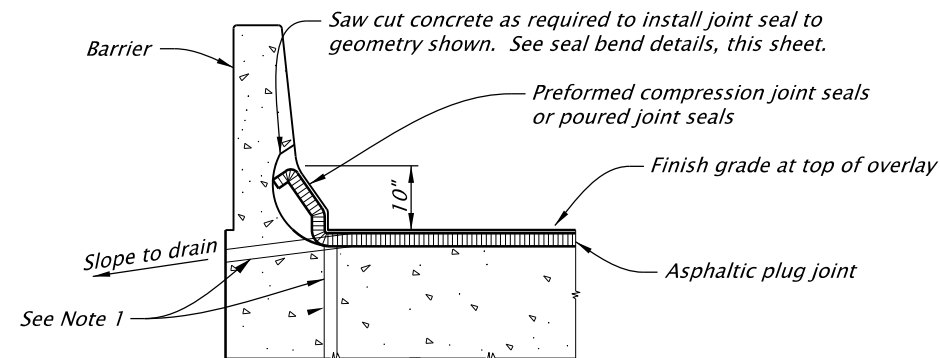

SEAL DETAIL AT BARRIER

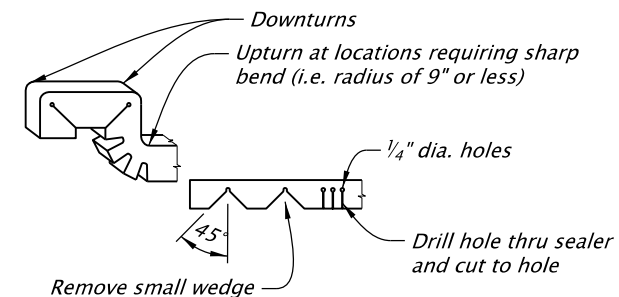

JOINT SEAL BEND JOINT

The selection and use of this Standard Drawing, while designed in accordance with generally accepted engineering principles and practices, is the sole responsibility of the user and should not be used without first consulting a Registered Professional Engineer.

All materials shall be in accordance with the current Oregon Standard Specifications.

OREGON STANDARD DRAWINGS

ASPHALTIC PLUG JOINT SEAL

2024

DATE	REVISION	DESCRIPTION
-	-	-
-	-	-
-	-	-
-	-	-
-	-	-
CALC. BOOK NO.	N/A	SDR DATE

20-APR-2018

BR157

Effective Date: June 1, 2026 – November 30, 2026