




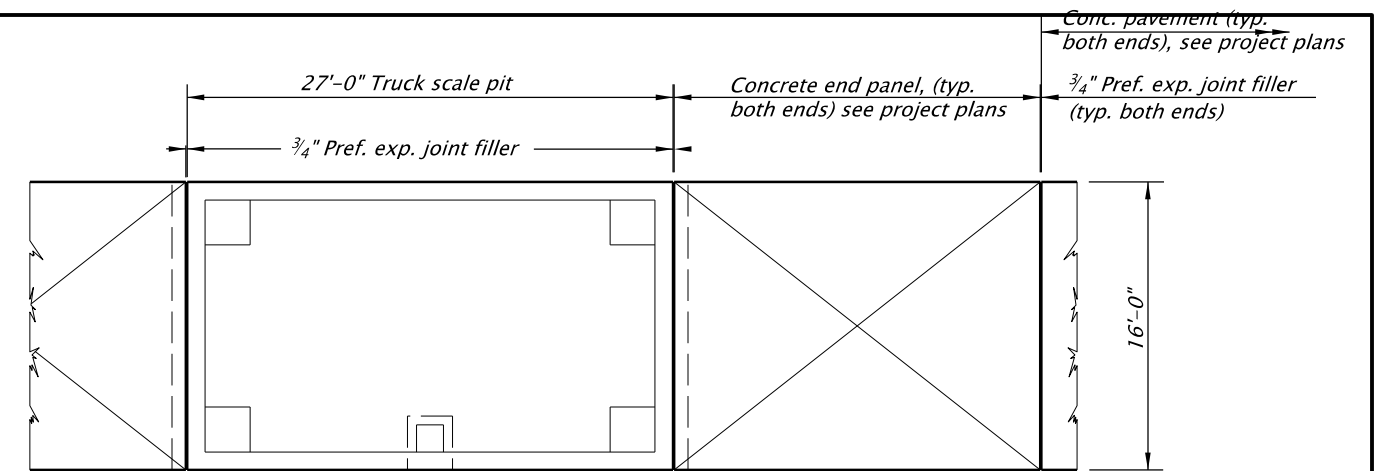


PLAN VIEW

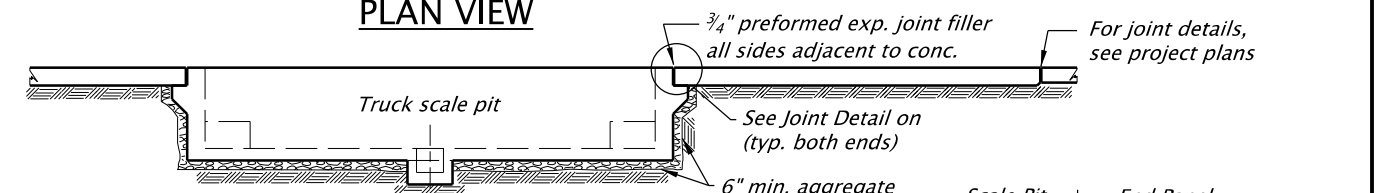


ELEVATION VIEW

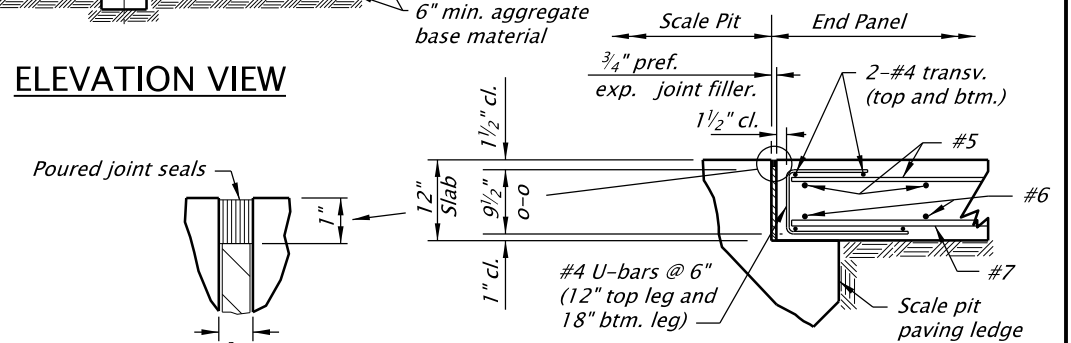

JOINT DETAILS AT PIT

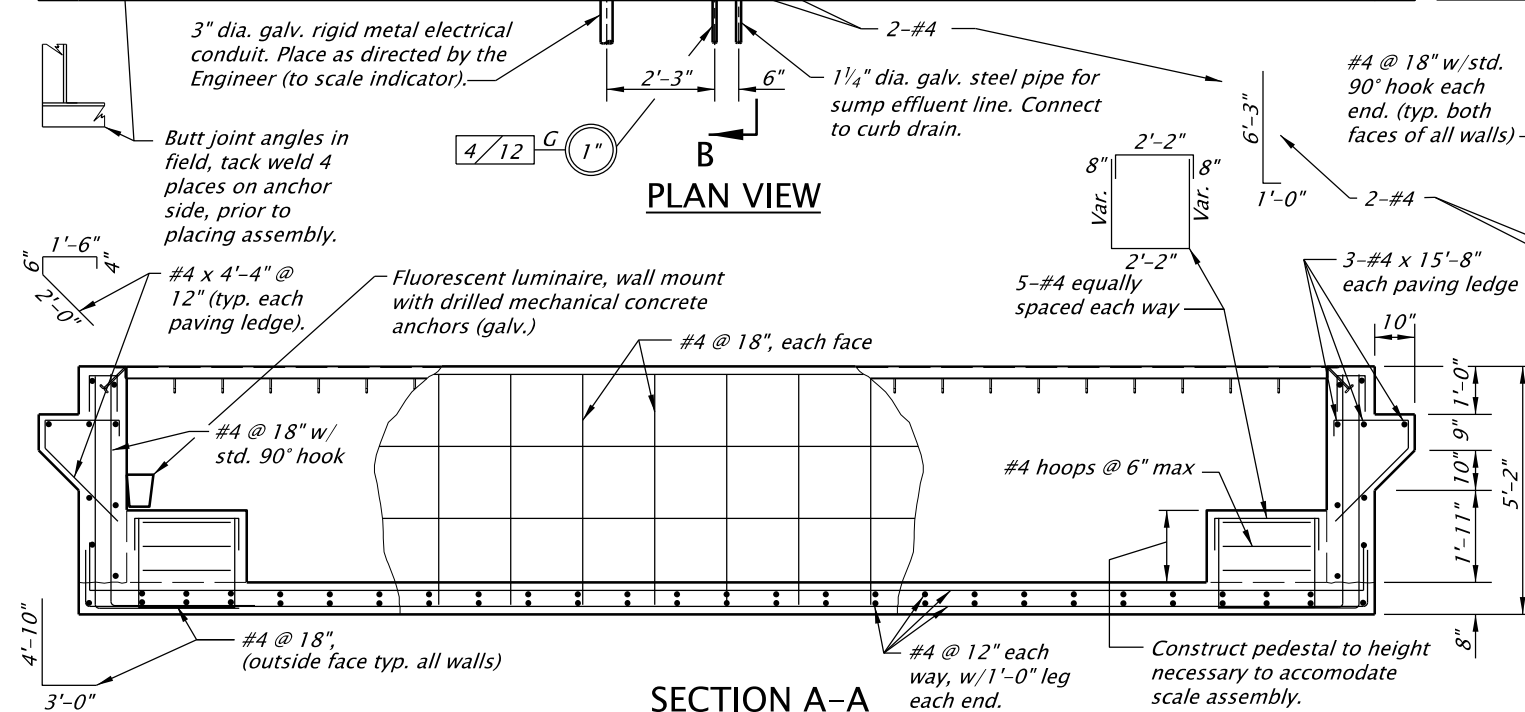

SECTION A-A

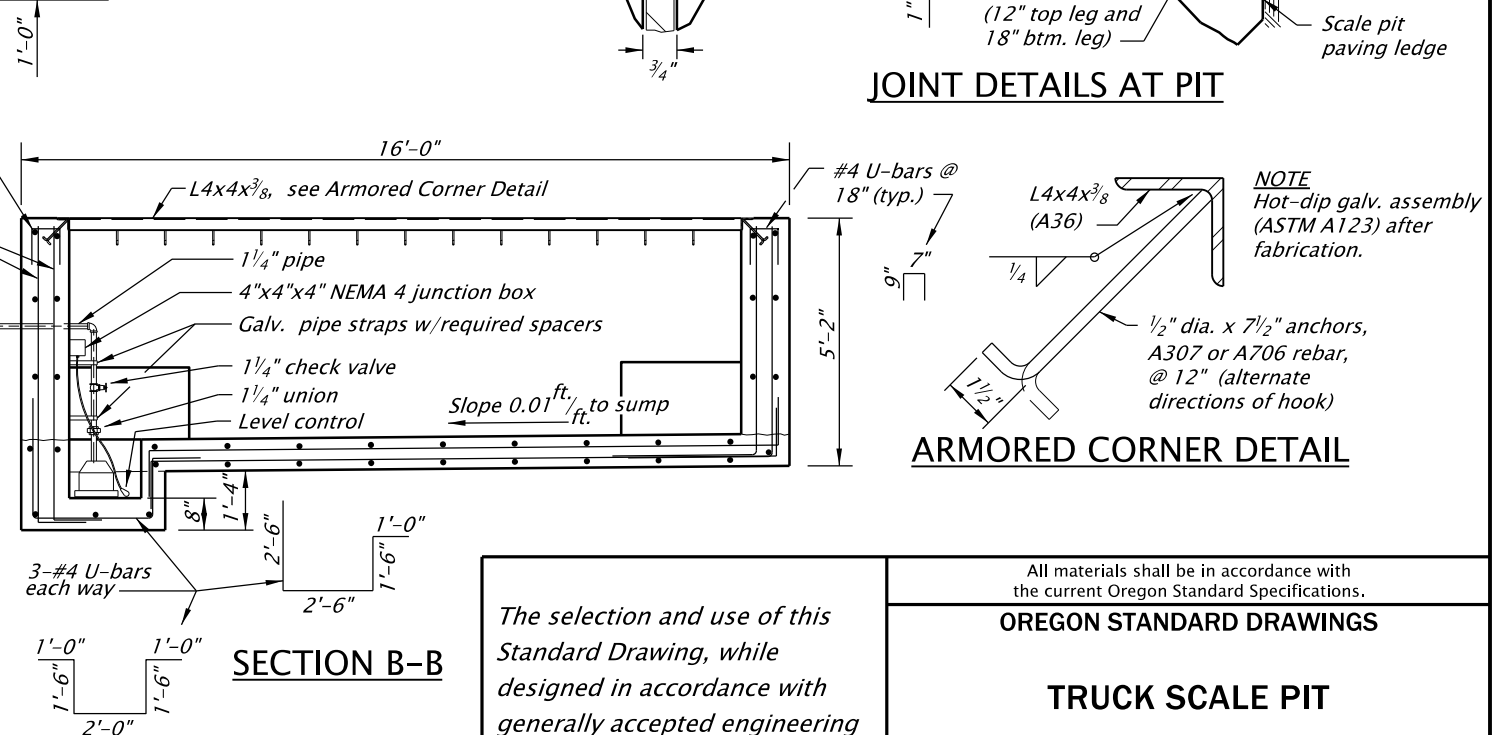

ARMORED CORNER DETAIL

Bar Size	3	4	5
Splice Length	1'-0"	1'-4"	1'-8"

*Place all bars 2" clear of the nearest face of concrete.
Provide structural steel according to ASTM Specification A36.
Provide anchors according to ASTM Specification A307 or A706.
Install a copper-clad ground rod (8' long, 1/2" diameter, resistance
to true earth ground 3 ohms or less) in the scale pit.
Place as directed by the Engineer.
Install a 10 gauge (min.) copper grounding conductor.*

The selection and use of this Standard Drawing, while designed in accordance with generally accepted engineering principles and practices, is the sole responsibility of the user and should not be used without first consulting a Registered Professional Engineer.

All materials shall be in accordance with the current Oregon Standard Specifications.

OREGON STANDARD DRAWINGS

TRUCK SCALE PIT

2024

DATE		REVISION DESCRIPTION	
-	-		

CALC. BOOK NO.	5844	SDR DATE	20-APR-2018	BR182
-------------------	------	-------------	-------------	--------------