
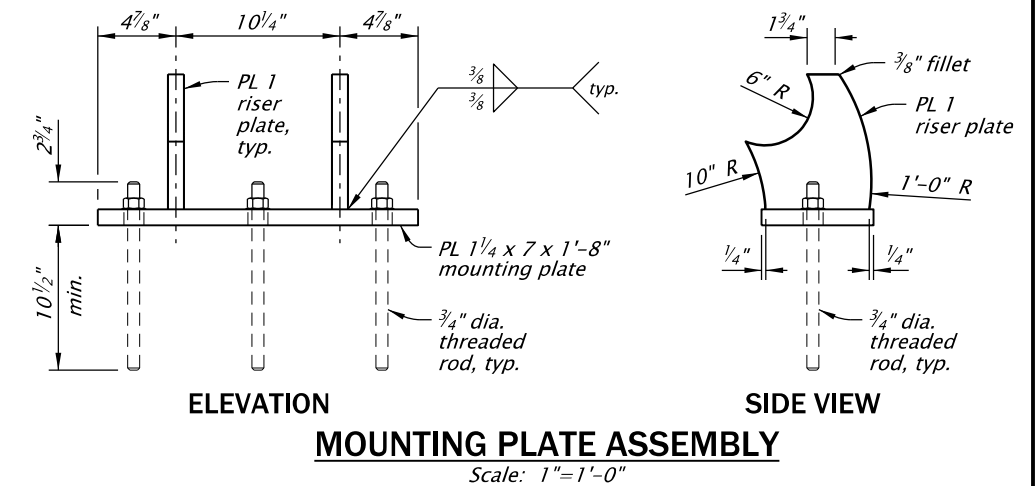
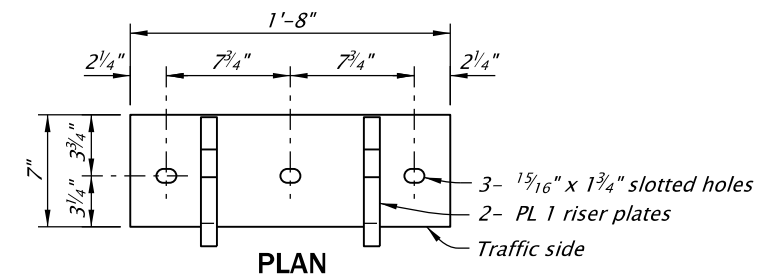
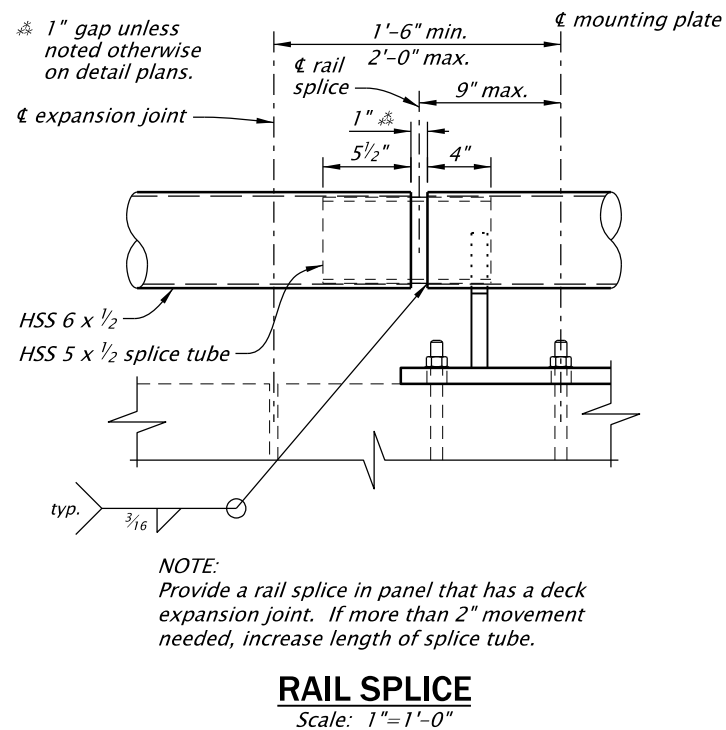
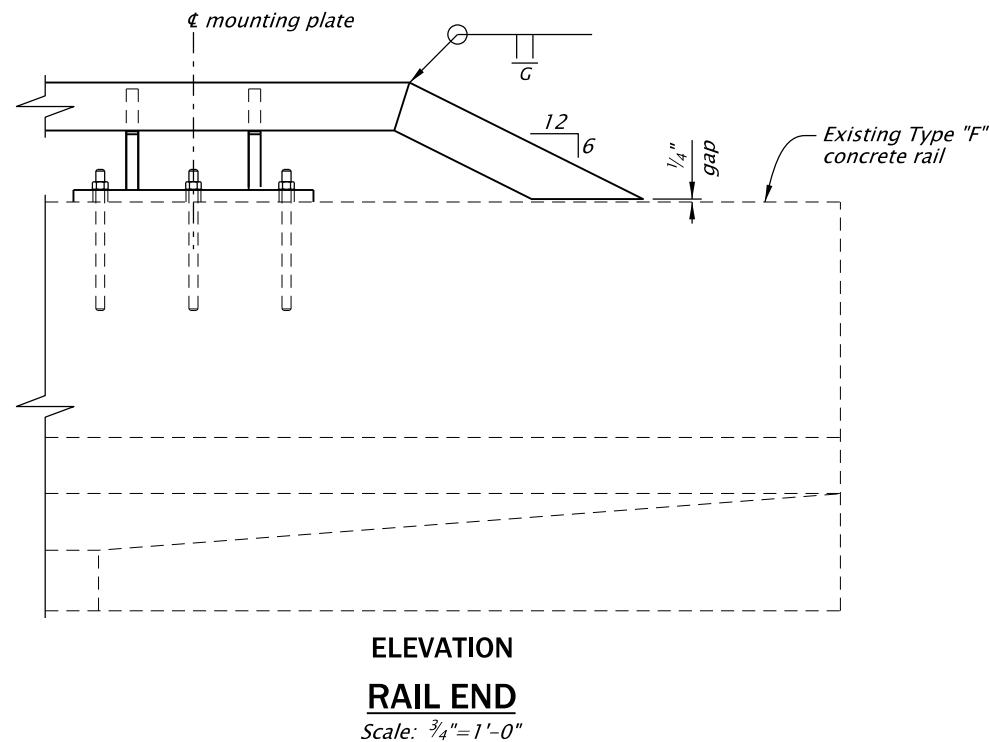
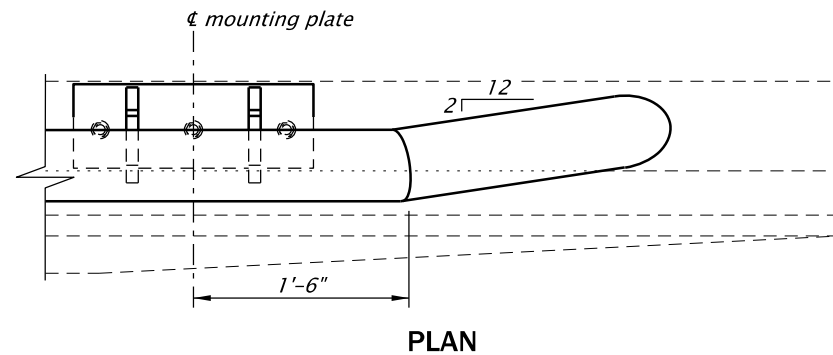


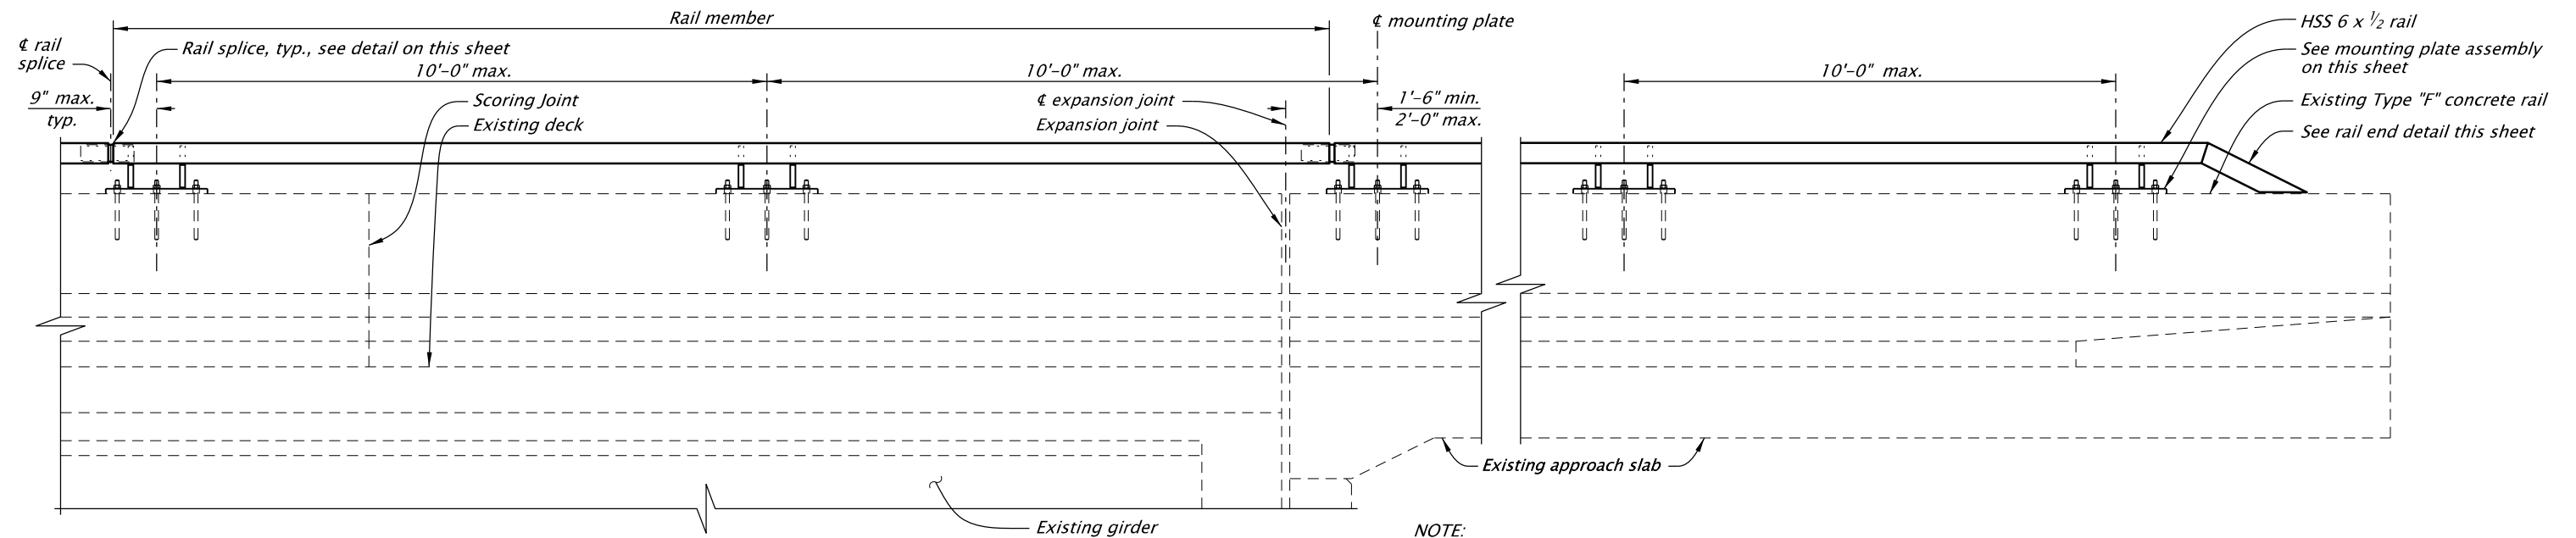

The selection and use of this Standard Drawing, while designed in accordance with generally accepted engineering principles and practices, is the sole responsibility of the user and should not be used without first consulting a Registered Professional Engineer.

All materials shall be in accordance with the current Oregon Standard Specifications.

OREGON STANDARD DRAWINGS

TYPE "F" CONCRETE RAIL TUBE RETROFIT SHEET 3 OF 3

2024

DATE	REVISION	DESCRIPTION
07-2025	Sheet added for round HSS alternative.	
CALC. BOOK NO.	N/A	SDR DATE: 11-JUL-2025

BR287

Effective Date: June 1, 2026 – November 30, 2026