

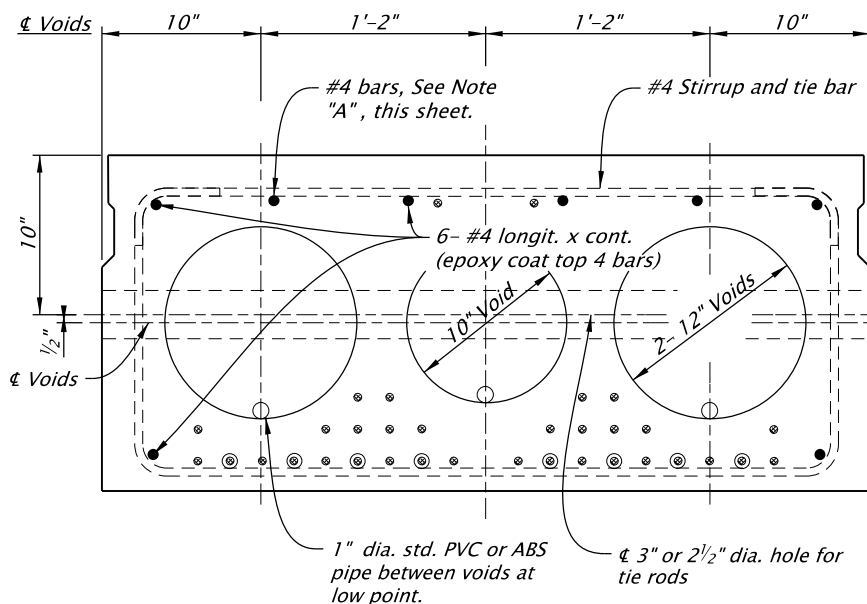
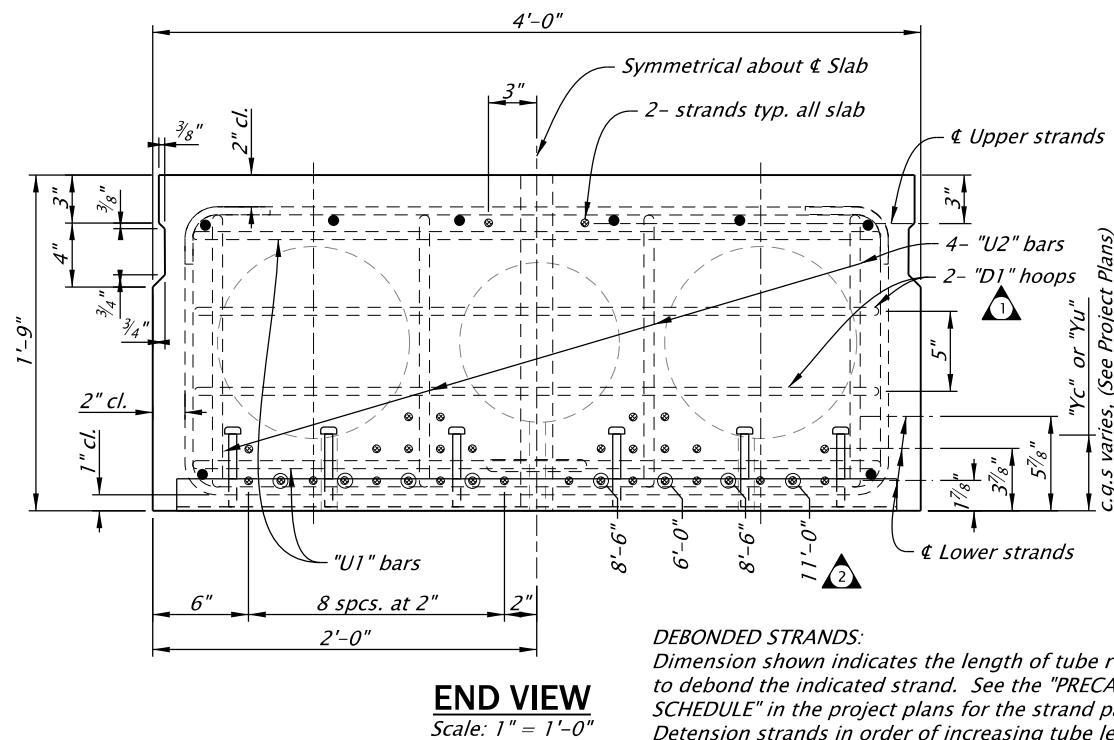
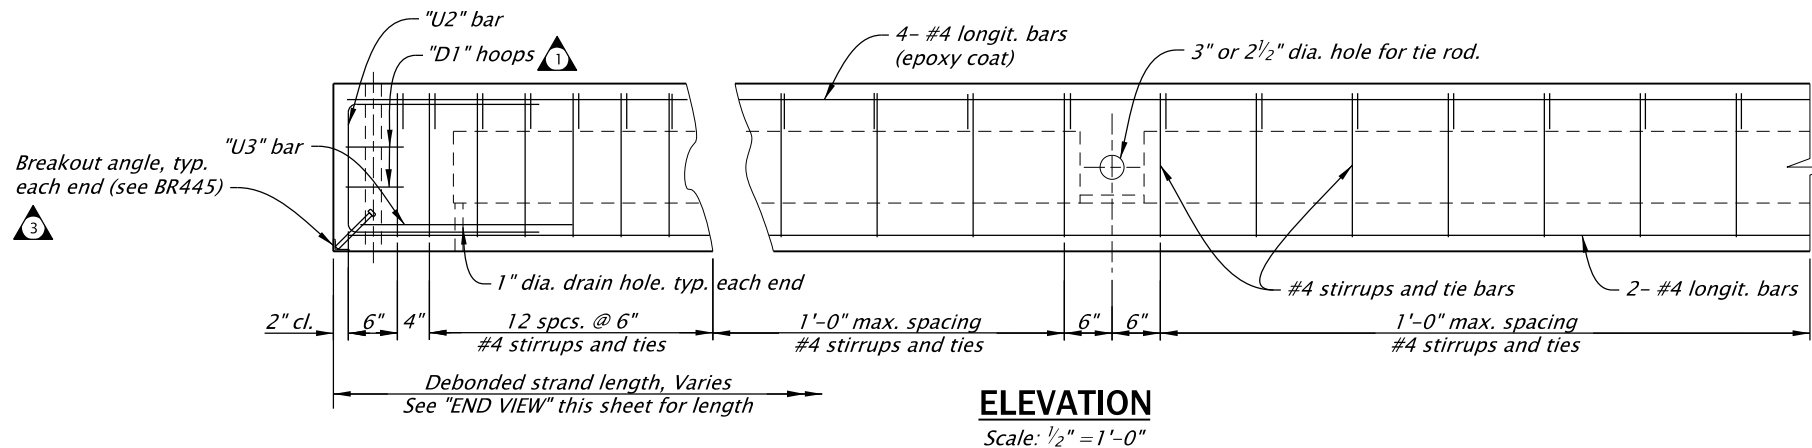


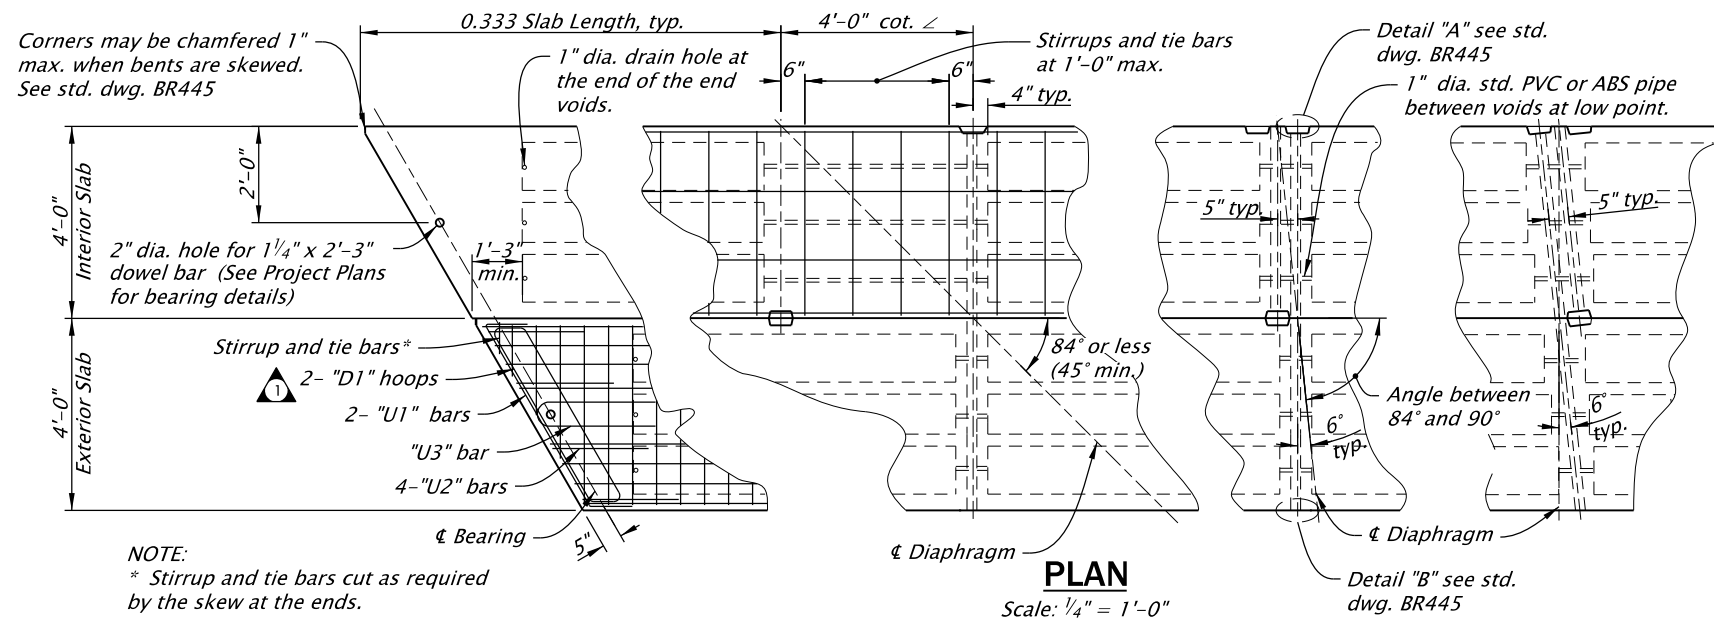


NOTE "A" (Slab End Bars)
2- #4 x 10'-0", slabs 6 and 7
2- #4 x 12'-6", slabs 8 and 9
2- #4 x 15'-0", slabs 10 and 11
Place bars each end of each slab (Epoxy coat).


NOTE:
Grout keyway as specified in General Notes.
Omit keyway on exterior side of exterior slabs.
Keyway is continuous.

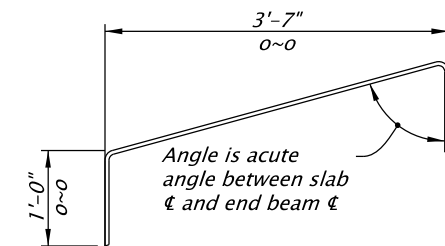


#4 "U1" BAR
(4- required per slab)

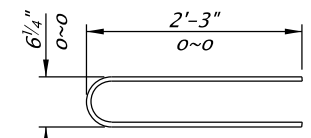


#6 "U3" BAR (A706)
(2- required per slab)

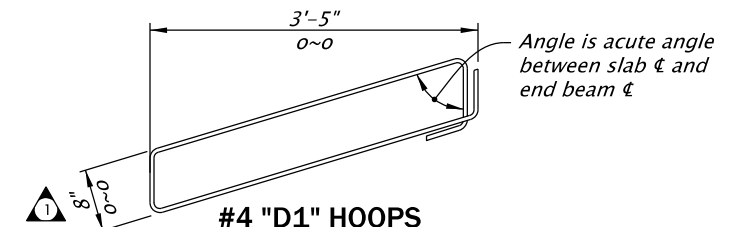

#4 "D1" HOOPS
(4- required per slab)

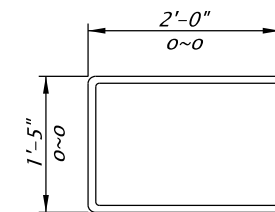

#5 "U2" BAR
(8- required per slab)

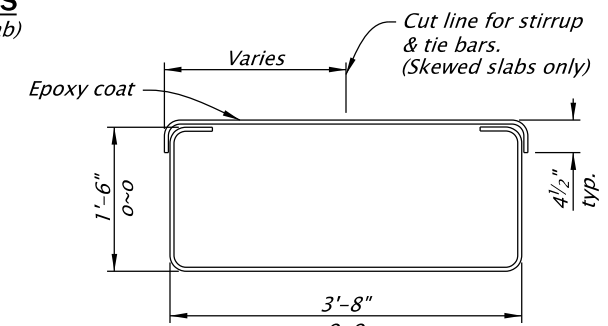

#4 STIRRUP & TIE

Accompanied by dwg. BR445

The selection and use of this Standard Drawing, while designed in accordance with generally accepted engineering principles and practices, is the sole responsibility of the user and should not be used without first consulting a Registered Professional Engineer.

All materials shall be in accordance with the current Oregon Standard Specifications.

OREGON STANDARD DRAWINGS

21" PRECAST PRESTRESSED SLAB

2024

DATE	REVISION	DESCRIPTION
07-2020	Added end zone reinf.	
07-2020	Revised debonded length.	
07-2020	Updated drawing to current stds.	
07-2022	Added breakout angle.	

CALC. BOOK NO. N/A SDR DATE 08-JUL-2022 **BR415**

Effective Date: June 1, 2026 – November 30, 2026