




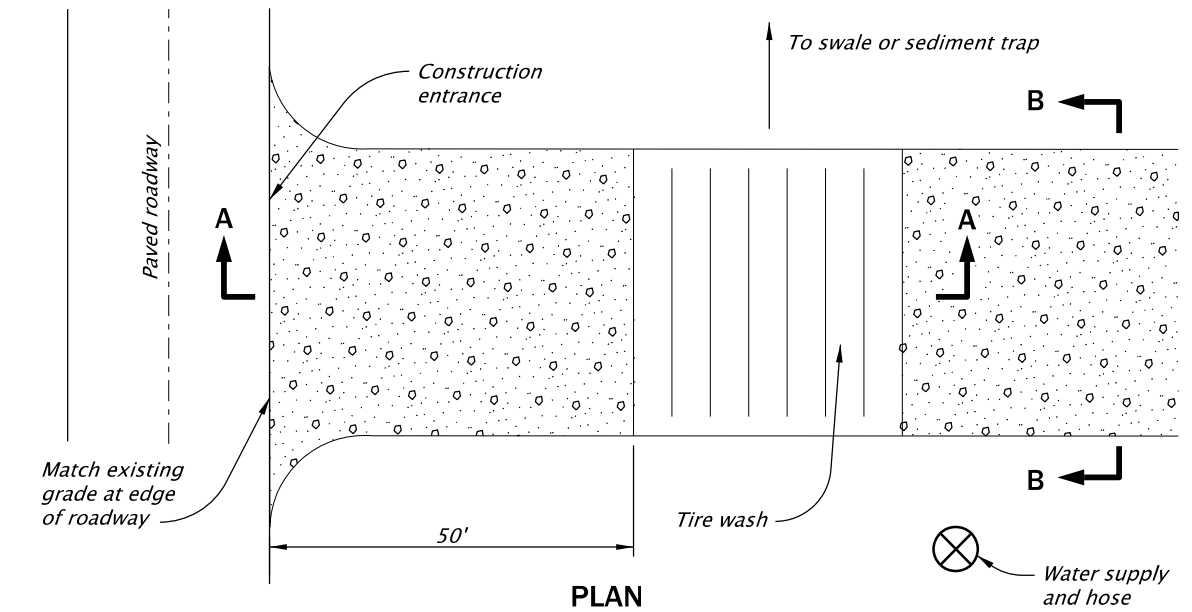

PLAN


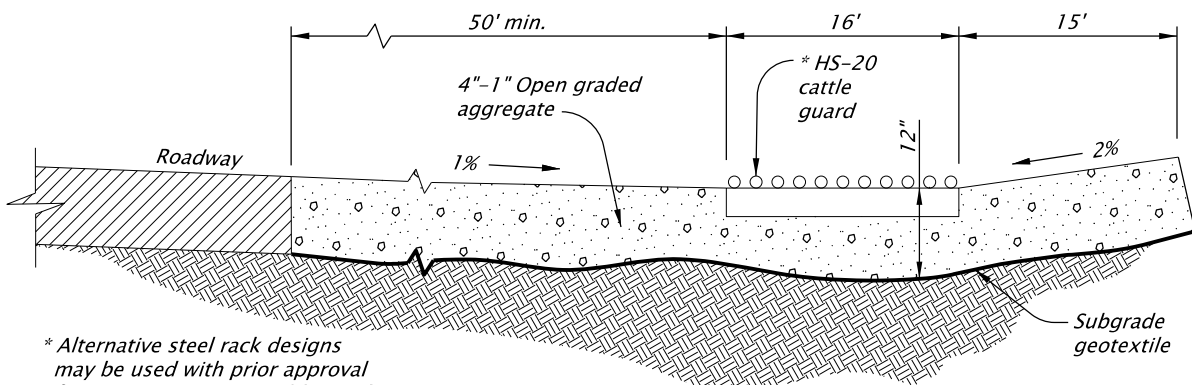


SECTION A-A

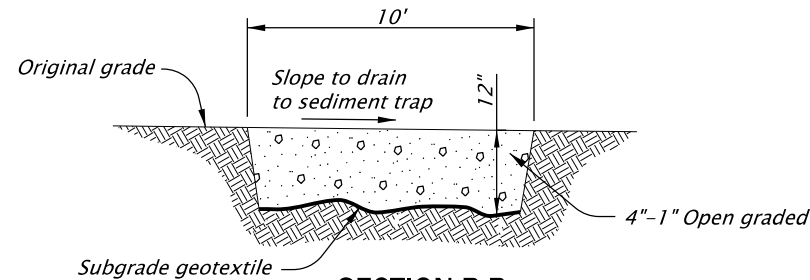


SECTION B-B


TIRE WASH - TYPE 1 (MANUAL HOSE WASH)
NOT TO SCALE

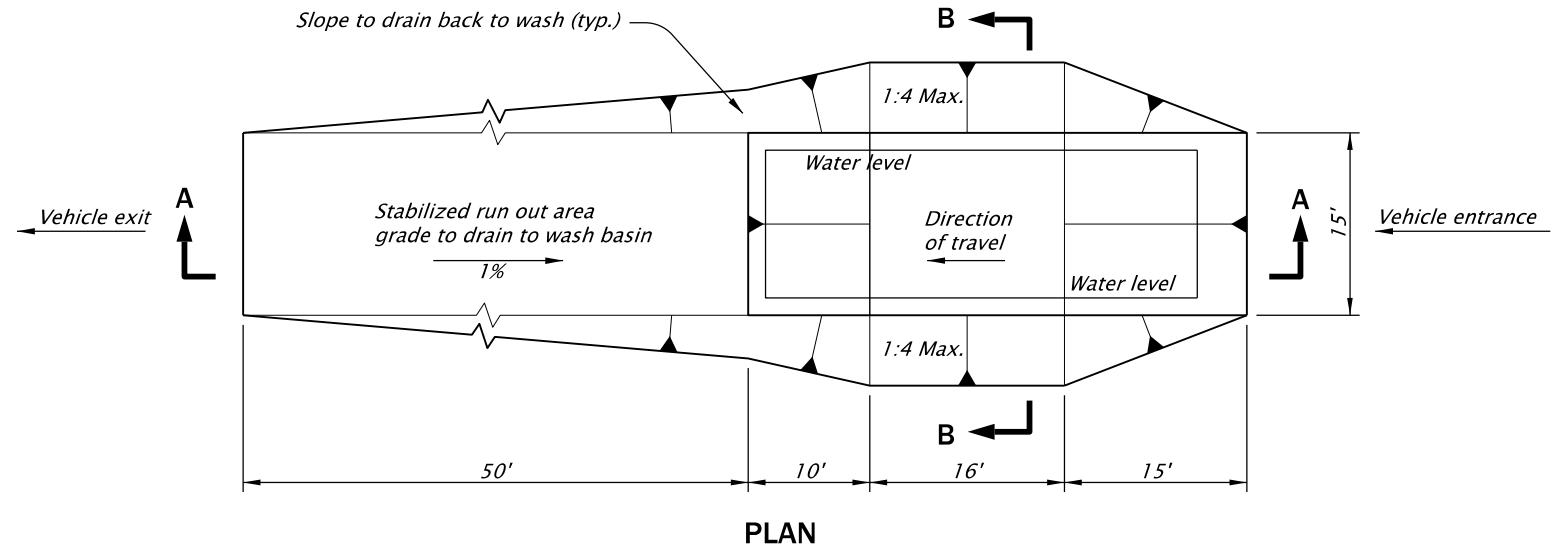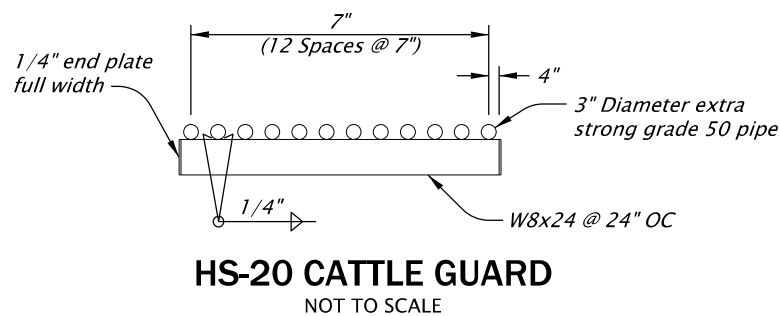

PLAN

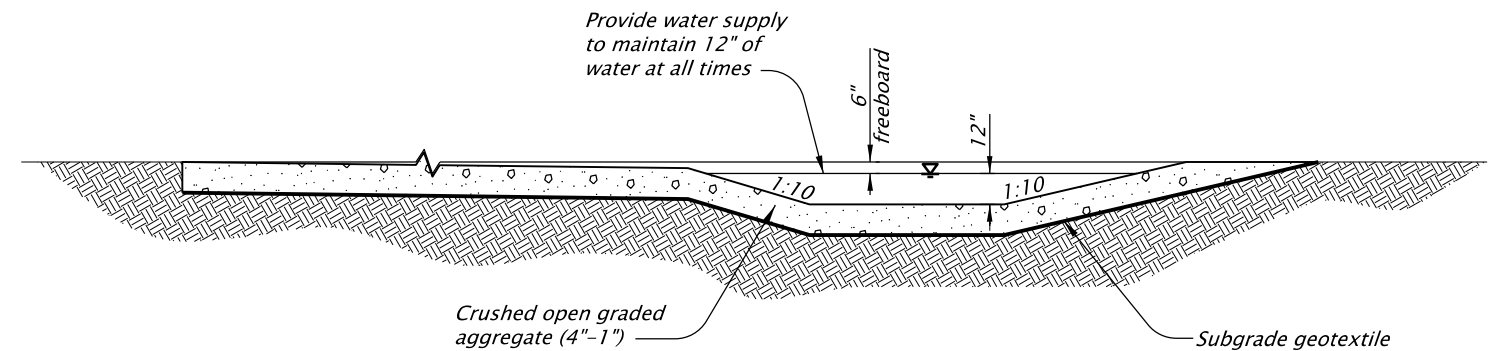

SECTION A-A

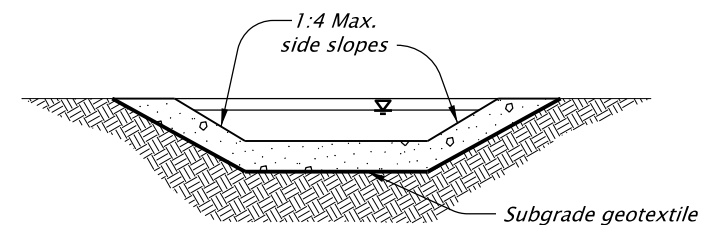

SECTION B-B

TIRE WASH - TYPE 2
NOT TO SCALE

The selection and use of this Standard Drawing, while designed in accordance with generally accepted engineering principles and practices, is the sole responsibility of the user and should not be used without first consulting a Registered Professional Engineer.

All materials shall be in accordance with the current Oregon Standard Specifications.

OREGON STANDARD DRAWINGS

TIRE WASH FACILITY
TYPE 1 AND 2

2024

DATE	REVISION	DESCRIPTION
01-2021	REMOVED CALC BOOK NUMBERS	
CALC. BOOK NO.	N/A	SDR DATE 20-JAN-2021

RD1060

Effective Date: June 1, 2026 – November 30, 2026