
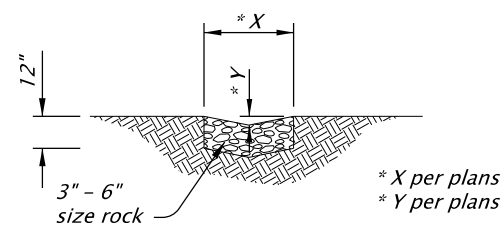
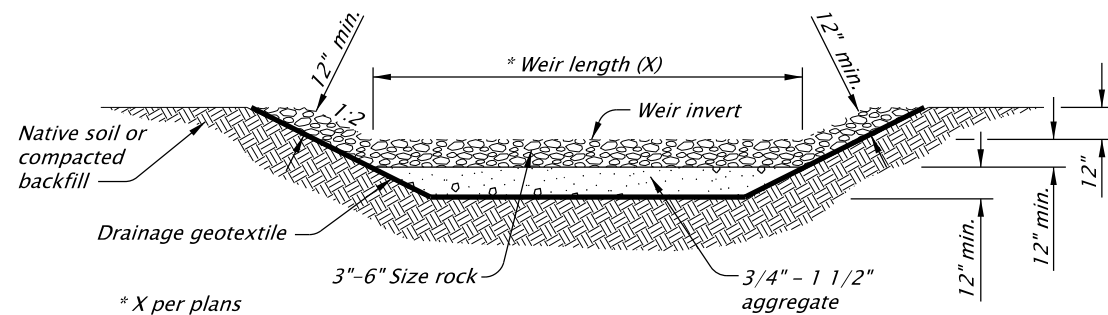
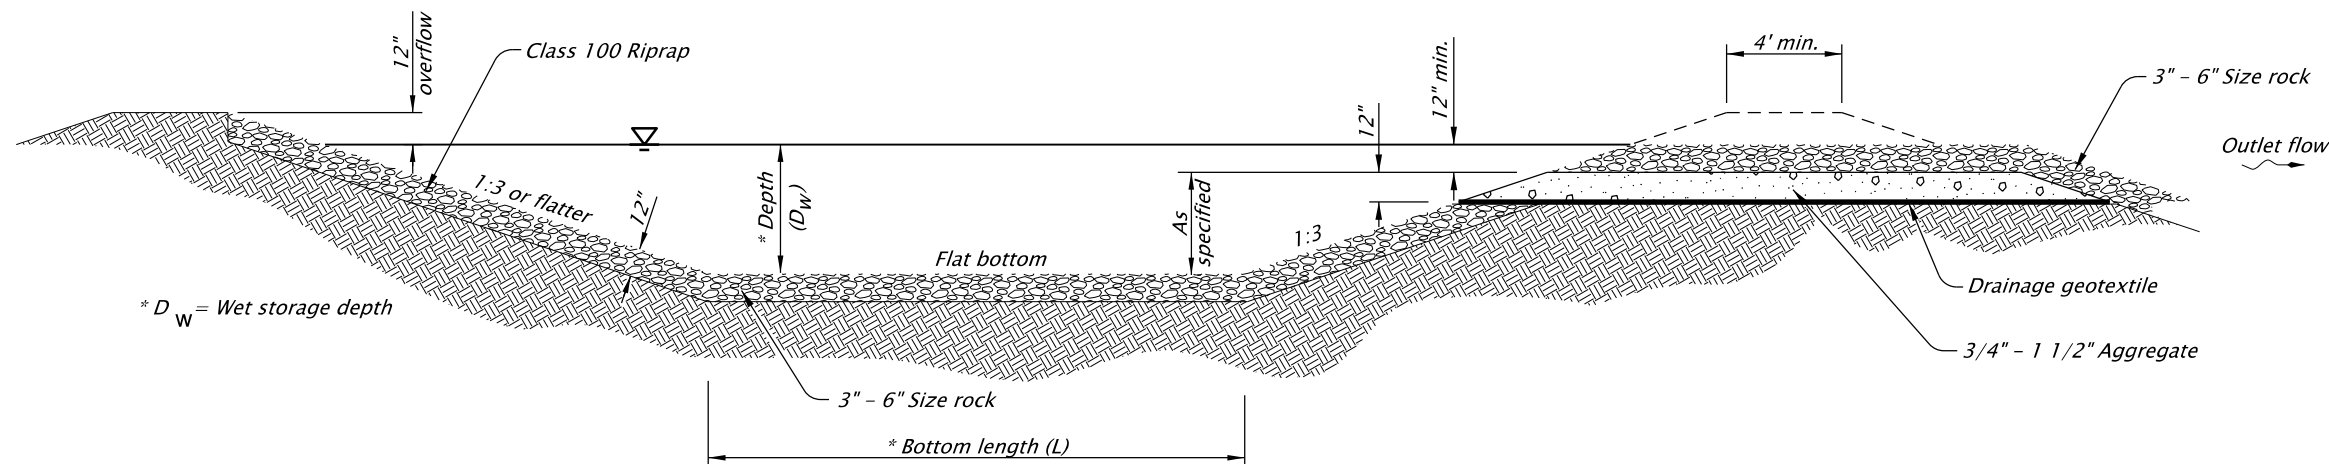


NOTES:
Trap may be formed by berm or by partial or complete excavation.

Size Trap for 2 year 24 hour storm for catchment area or 3600 Cu. Ft. per acre.

Engineer or landscape architect must provide calculations for sediment trap volume and affix professional seal with signature to calculations.

* L = Length from design
* W = Width from design

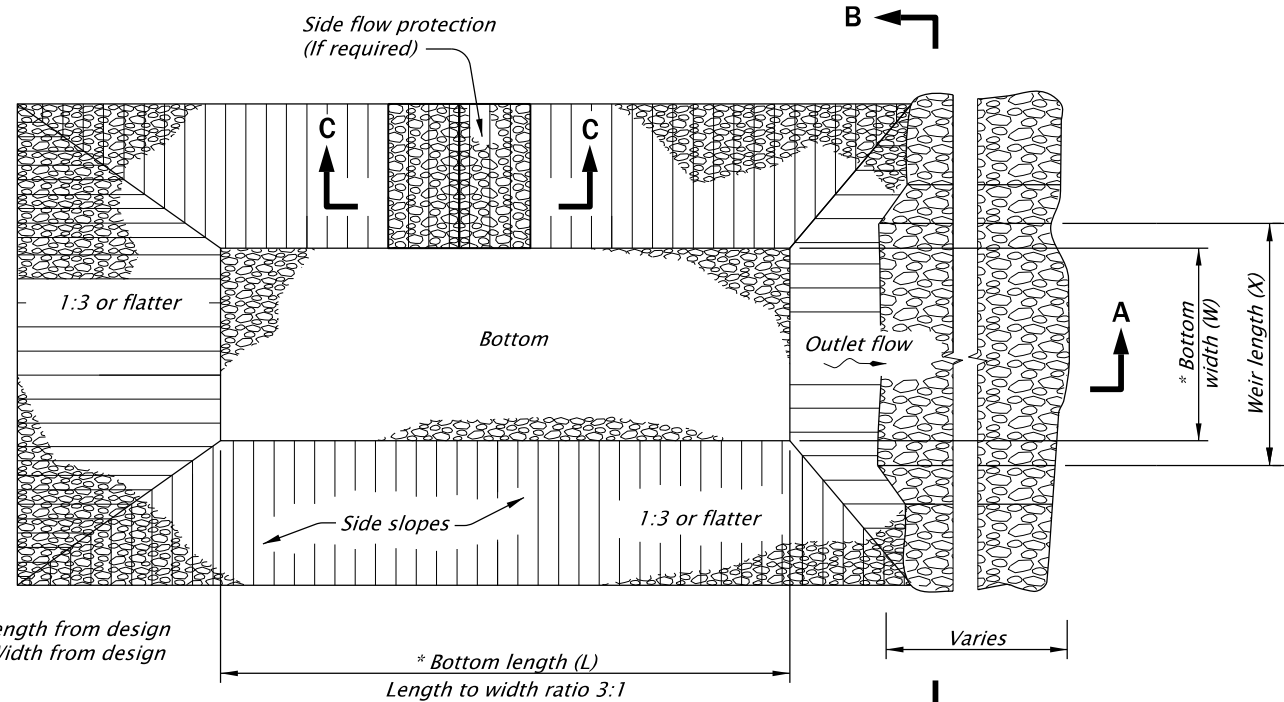

SEDIMENT TRAP
NOT TO SCALE

The selection and use of this Standard Drawing, while designed in accordance with generally accepted engineering principles and practices, is the sole responsibility of the user and should not be used without first consulting a Registered Professional Engineer.

All materials shall be in accordance with the current Oregon Standard Specifications.

OREGON STANDARD DRAWINGS

SEDIMENT TRAP

2024

DATE	REVISION	DESCRIPTION
01-2021	REMOVED CALC BOOK NUMBERS	
09-2023	UPDATED NOTES	
CALC. BOOK NO.	N/A	SDR DATE 20-SEPT-2023

RD1065

Effective Date: June 1, 2026 – November 30, 2026