


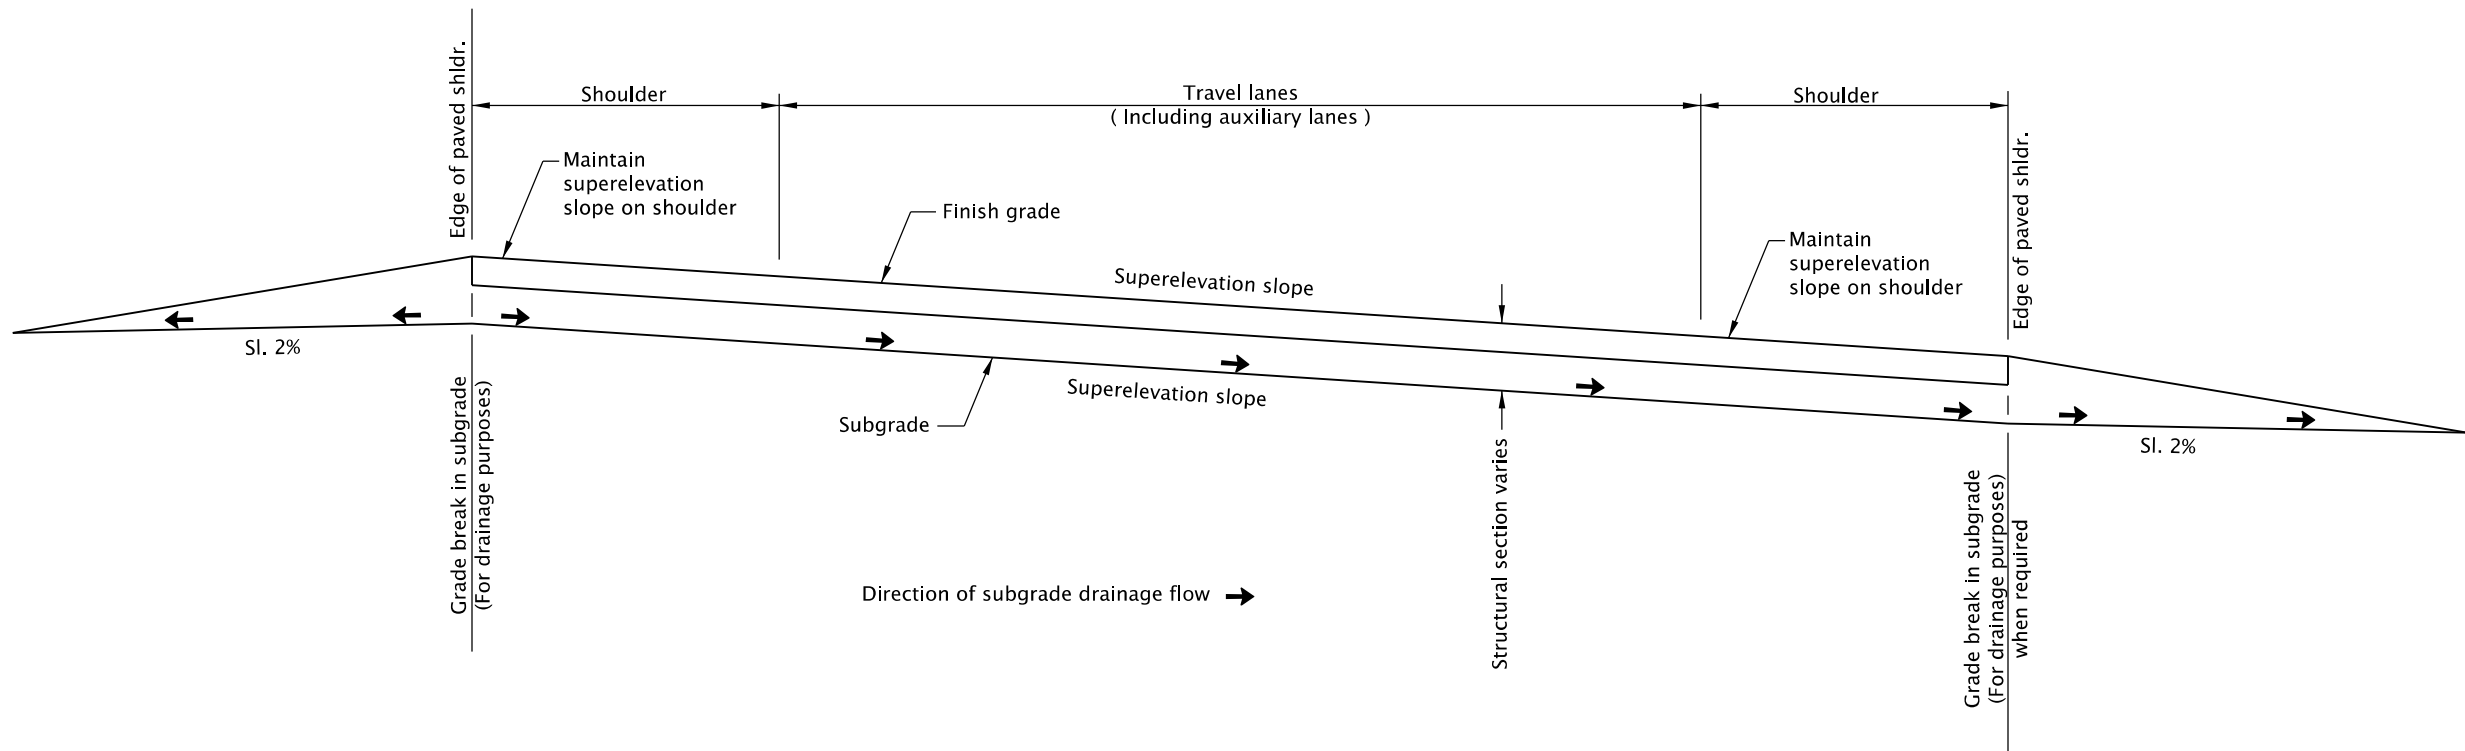

GENERAL NOTES FOR ALL DETAILS ON THIS SHEET:

- 1. See project plans for details not shown.

The selection and use of this Standard Drawing, while designed in accordance with generally accepted engineering principles and practices, is the sole responsibility of the user and should not be used without first consulting a Registered Professional Engineer.

All materials shall be in accordance with the current Oregon Standard Specifications.

OREGON STANDARD DRAWINGS

ROADWAY CROSS SLOPES
SUPERELEVATED SECTIONS

2024

DATE	REVISION	DESCRIPTION

CALC. BOOK NO. _ _ _ _	N/A _ _ _ _	SDR DATE _ 25-JUL-2017 _	RD140
---------------------------	-------------	-----------------------------	-------