



20-JUL-2020


RD160.dgn

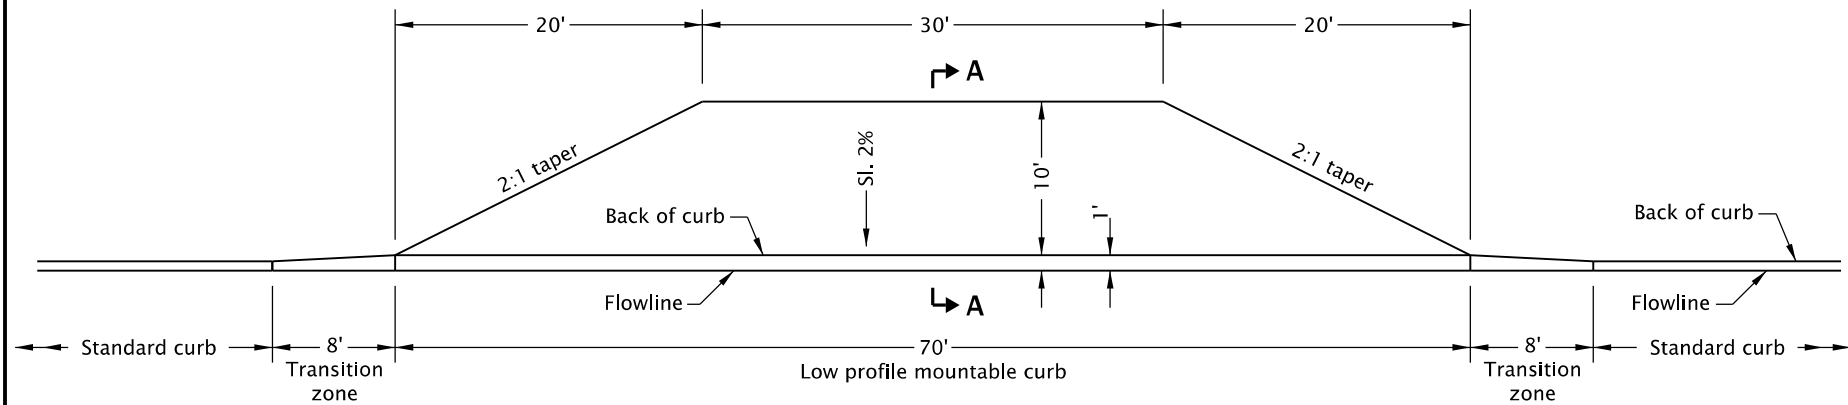


PLAN

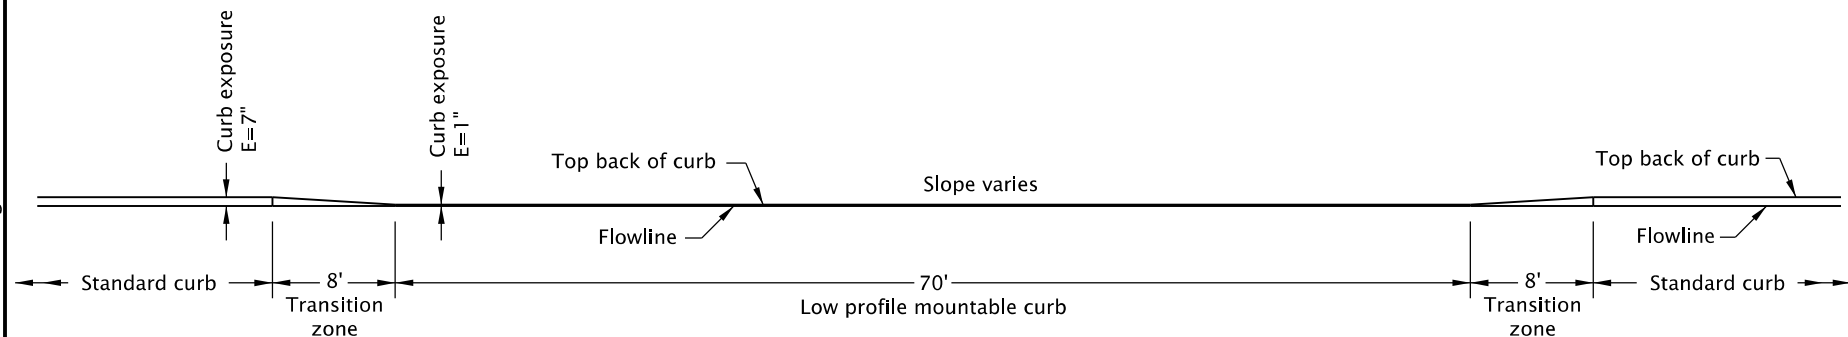

ELEVATION

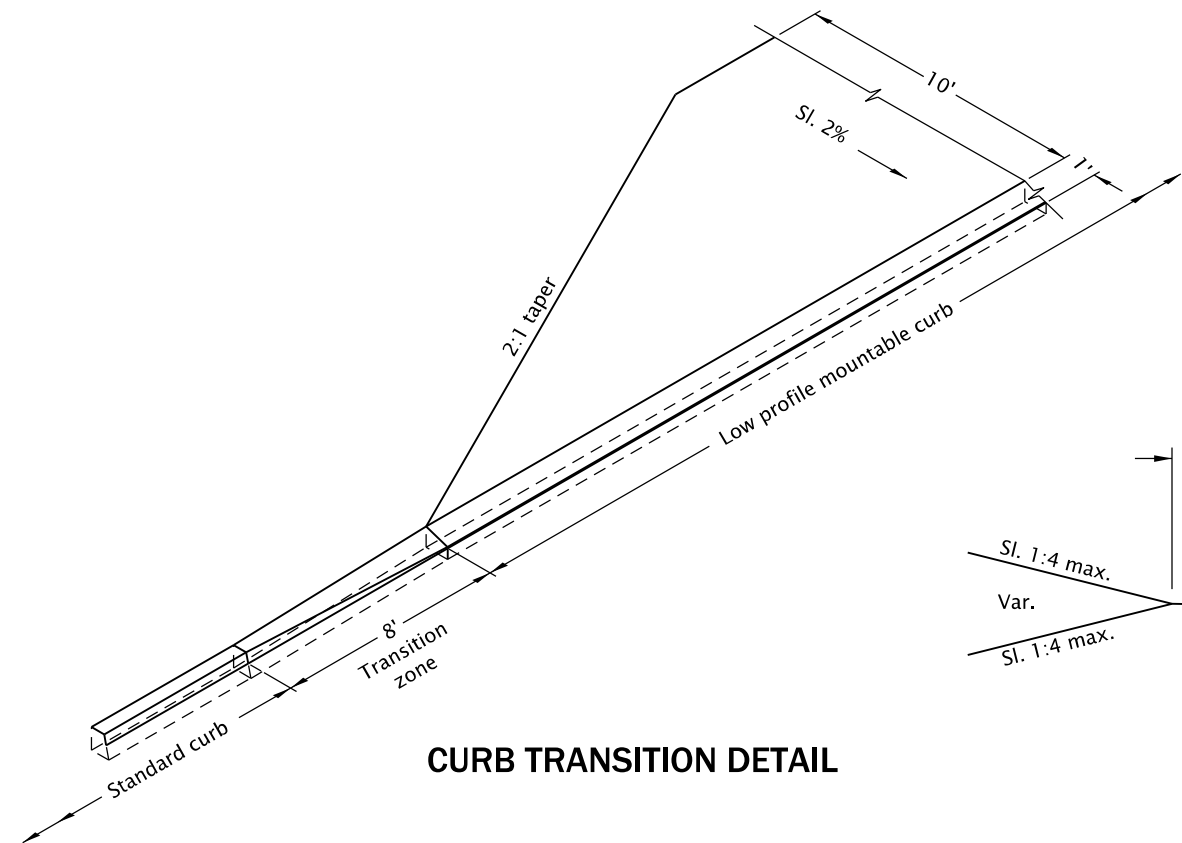


CURB TRANSITION DETAIL

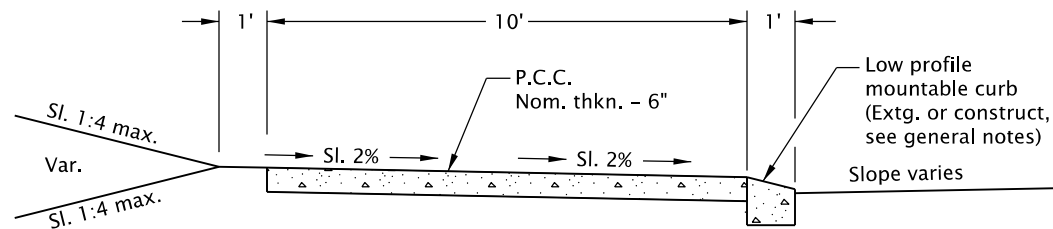


SECTION A-A

CURBED SECTION

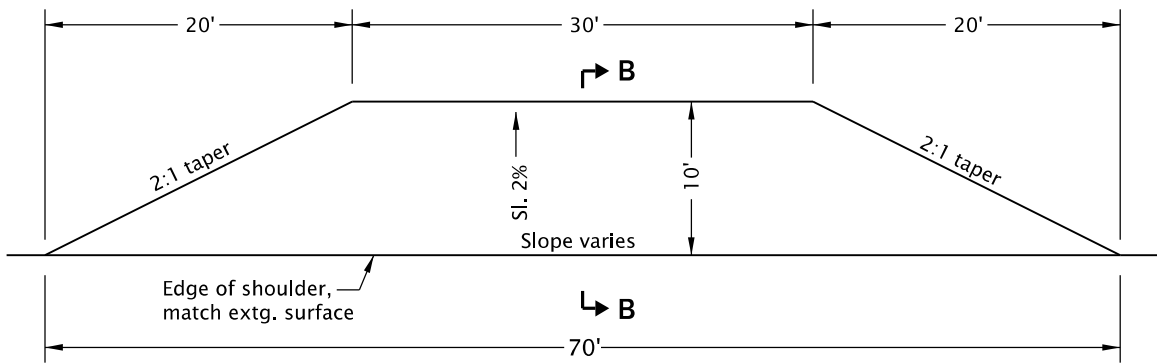

PLAN

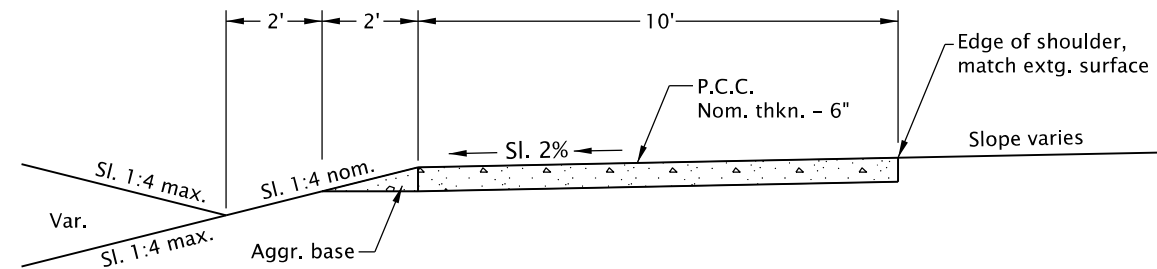

SECTION B-B

UNCURBED SECTION

GENERAL NOTES FOR ALL DETAILS ON THIS SHEET:

1. See Std. Dwg. RD700 for curb details.
Low profile mountable curb shown, other mountable curb or mountable curb and gutter are acceptable alternates.
2. See project plans for details not shown.

The selection and use of this Standard Drawing, while designed in accordance with generally accepted engineering principles and practices, is the sole responsibility of the user and should not be used without first consulting a Registered Professional Engineer.

All materials shall be in accordance with the current Oregon Standard Specifications.			
OREGON STANDARD DRAWINGS			
MAINTENANCE PAD DETAILS			
2024			
DATE	REVISION DESCRIPTION		
CALC. BOOK NO.	N/A	SDR DATE	25-JUL-2017
RD160			RD160

Effective Date: June 1, 2026 – November 30, 2026