
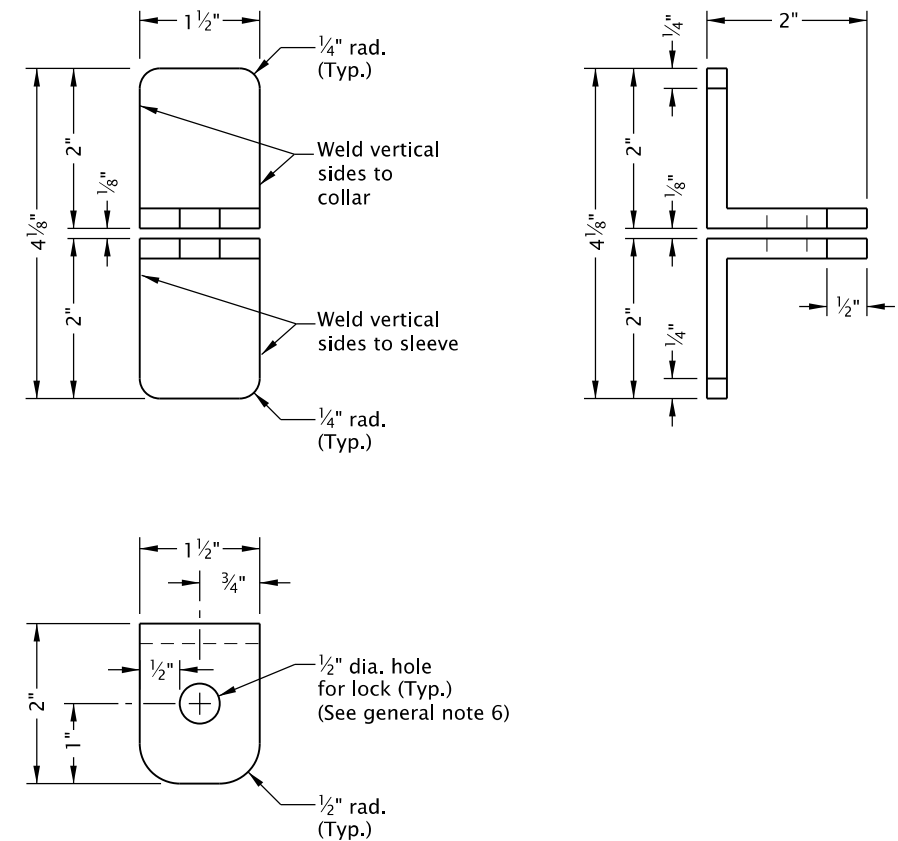
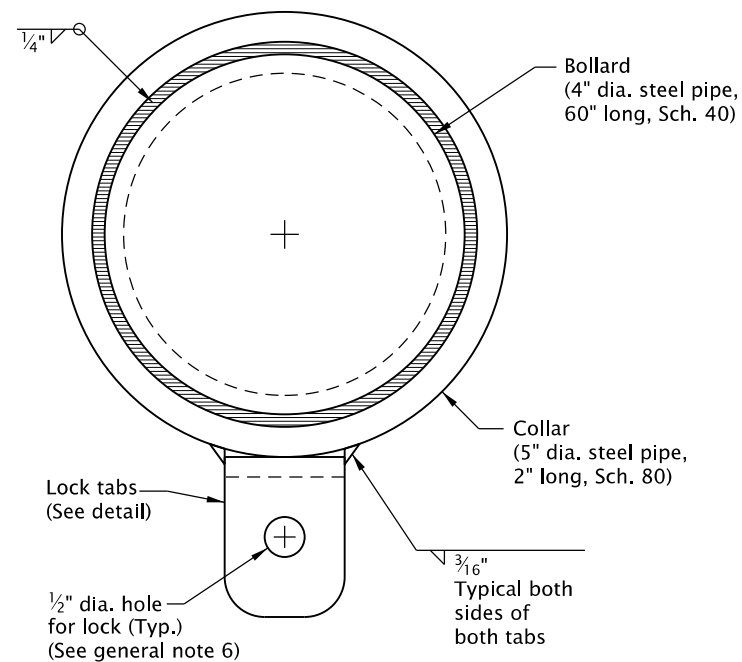
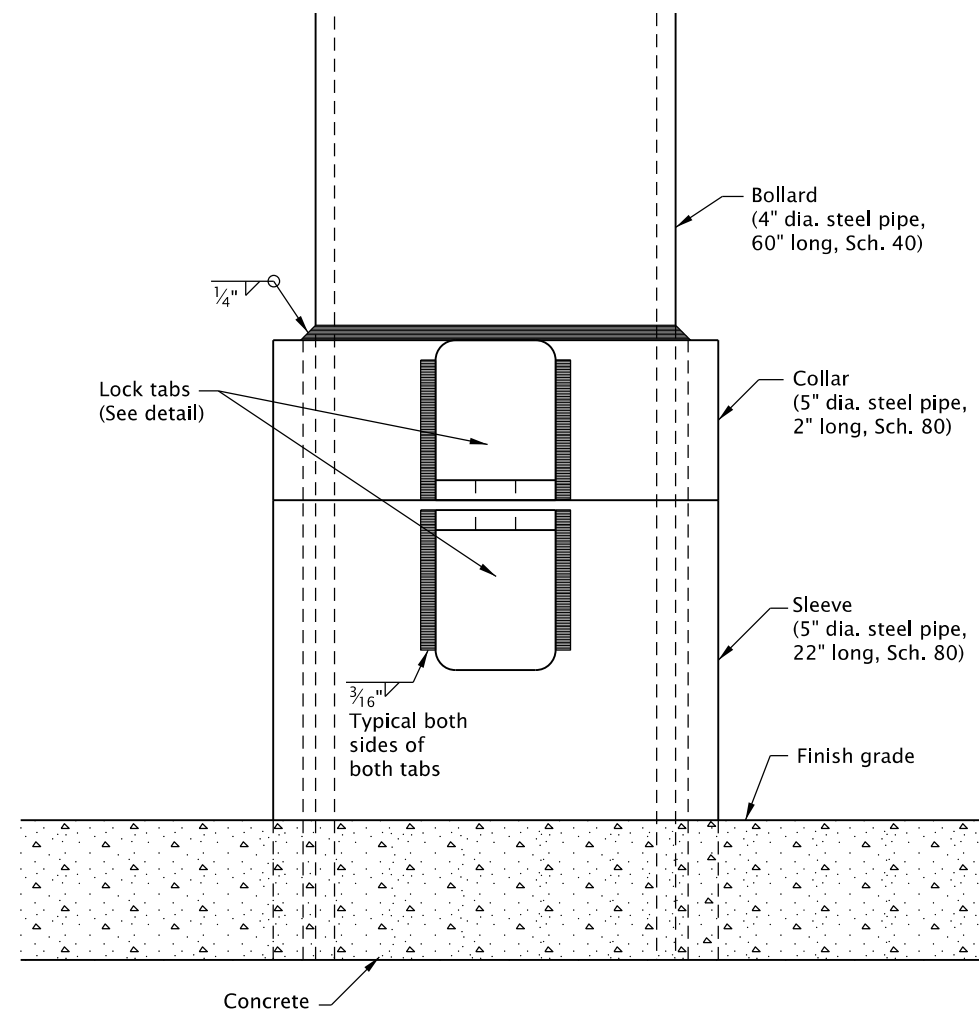
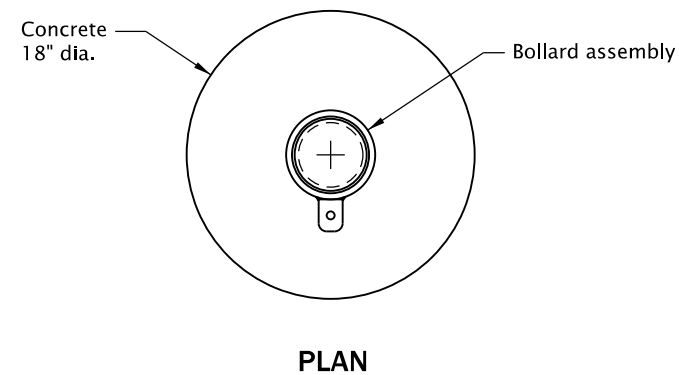


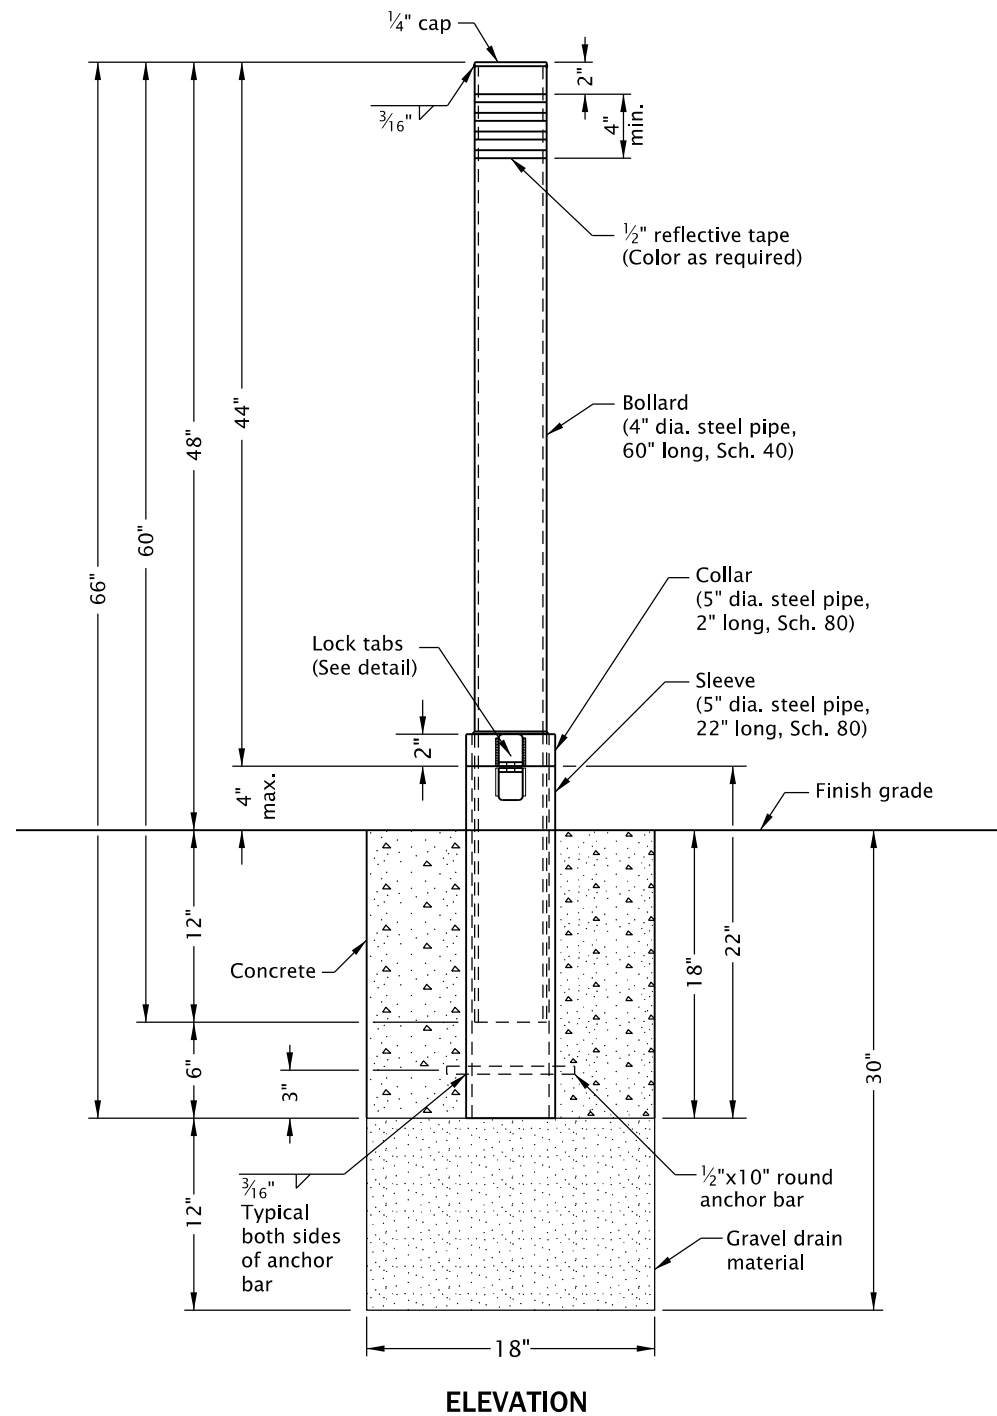

LOCK TABS
(2"x2"x $\frac{1}{4}$ " steel angle)

GENERAL NOTES FOR ALL DETAILS ON THIS SHEET:

1. Grind all edges smooth.
2. Prime and paint bollard safety yellow after fabrication.
3. Hot-dip galvanize sleeve after fabrication.
4. All concrete shall be commercial grade concrete.
5. Orient lock assembly parallel with pedestrian traffic.
6. Provide lock, if required.
7. See project plans for details not shown.

The selection and use of this Standard Drawing, while designed in accordance with generally accepted engineering principles and practices, is the sole responsibility of the user and should not be used without first consulting a Registered Professional Engineer.

All materials shall be in accordance with the current Oregon Standard Specifications.

OREGON STANDARD DRAWINGS

HYDRANT BOLLARD

2024

[illegible]