


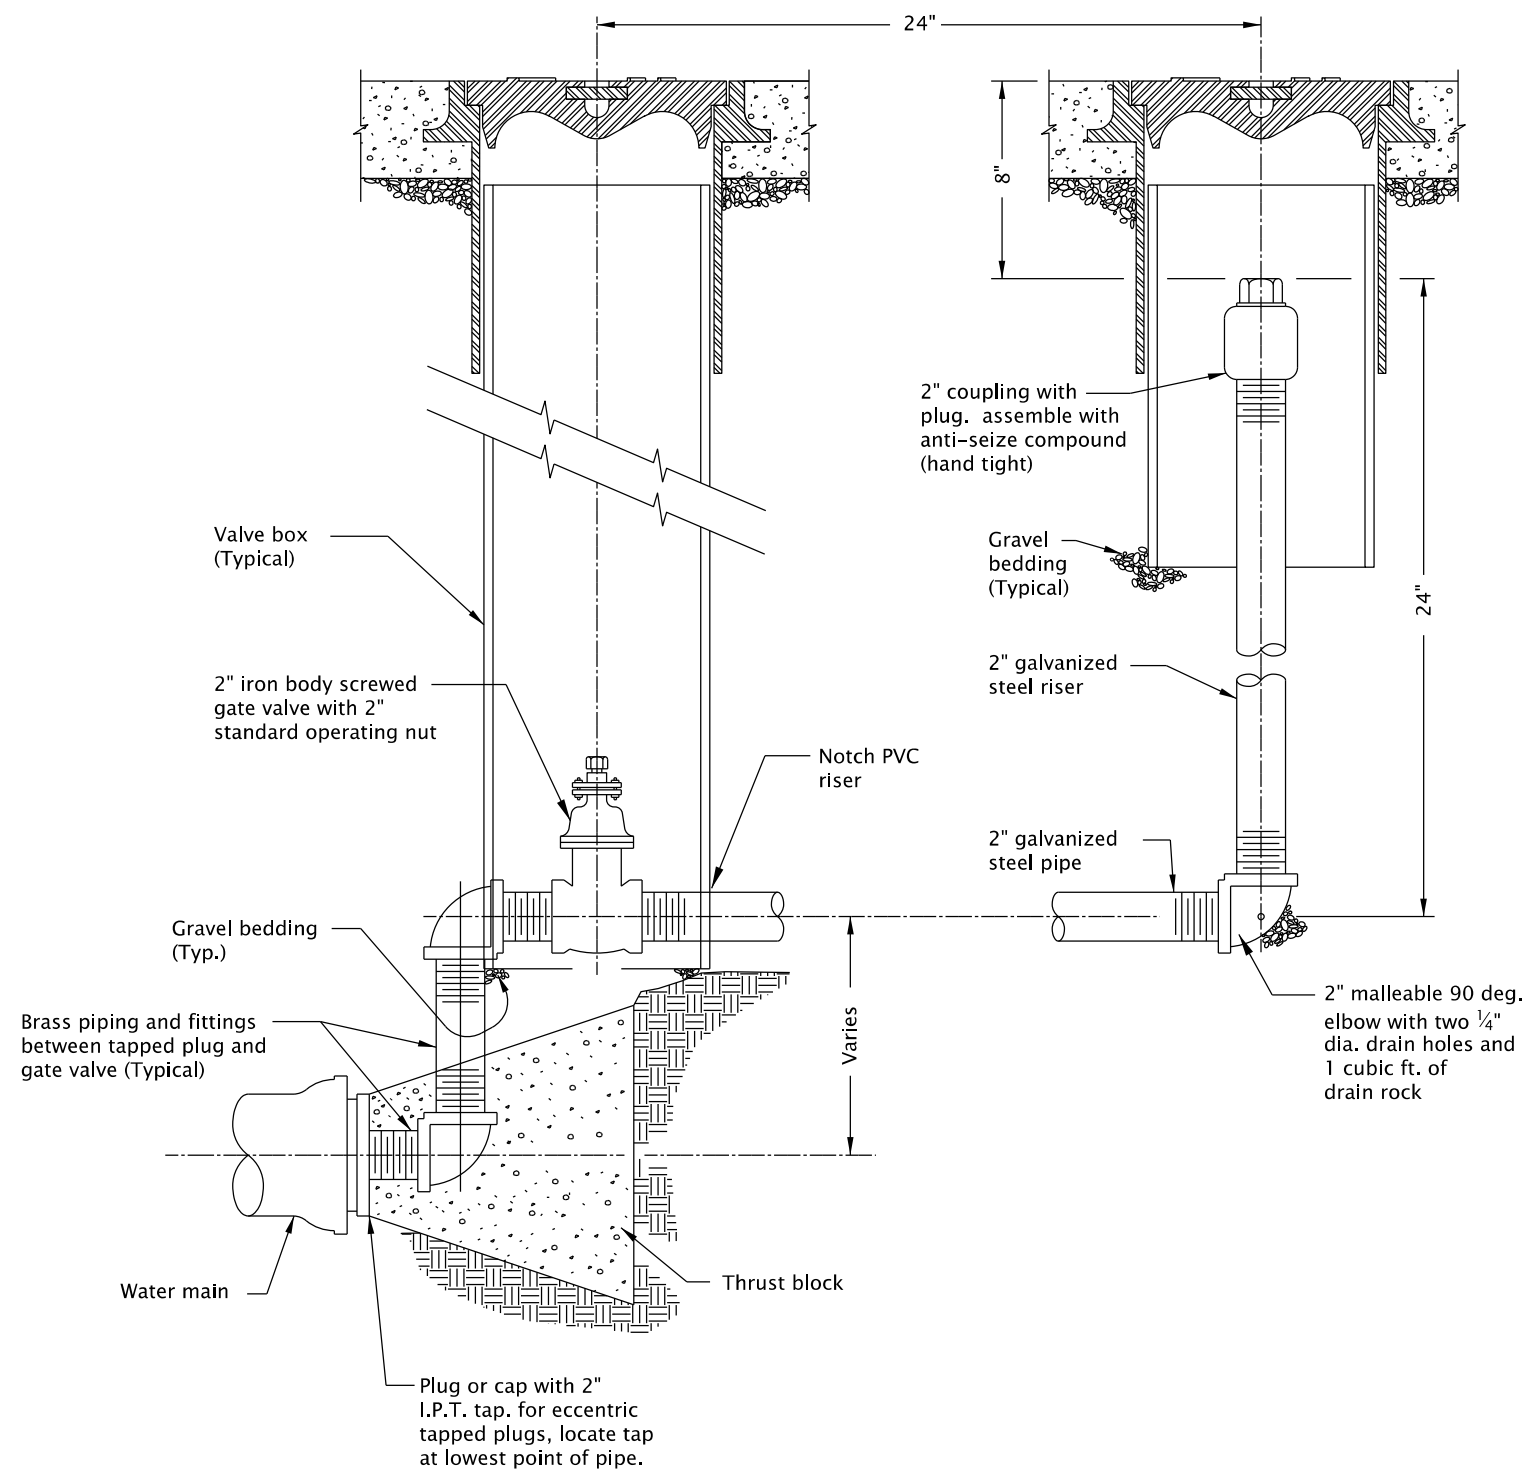

GENERAL NOTES FOR ALL DETAILS ON THIS SHEET:

1. Wrap main and fittings in thrust block zone with two layers of polyethylene film to facilitate future removal.
2. In lieu of concrete thrust block, restrain pipe or pour concrete straddle block.
3. See project plans for details not shown.

The selection and use of this Standard Drawing, while designed in accordance with generally accepted engineering principles and practices, is the sole responsibility of the user and should not be used without first consulting a Registered Professional Engineer.

All materials shall be in accordance with the current Oregon Standard Specifications.			
OREGON STANDARD DRAWINGS			
TYPICAL MAIN DEAD-END BLOWOFF ASSEMBLY			
2024			
DATE	REVISION DESCRIPTION		
CALC. BOOK NO.	N/A	SDR DATE	RD262