


20-JUL-2020
RD340.dgn

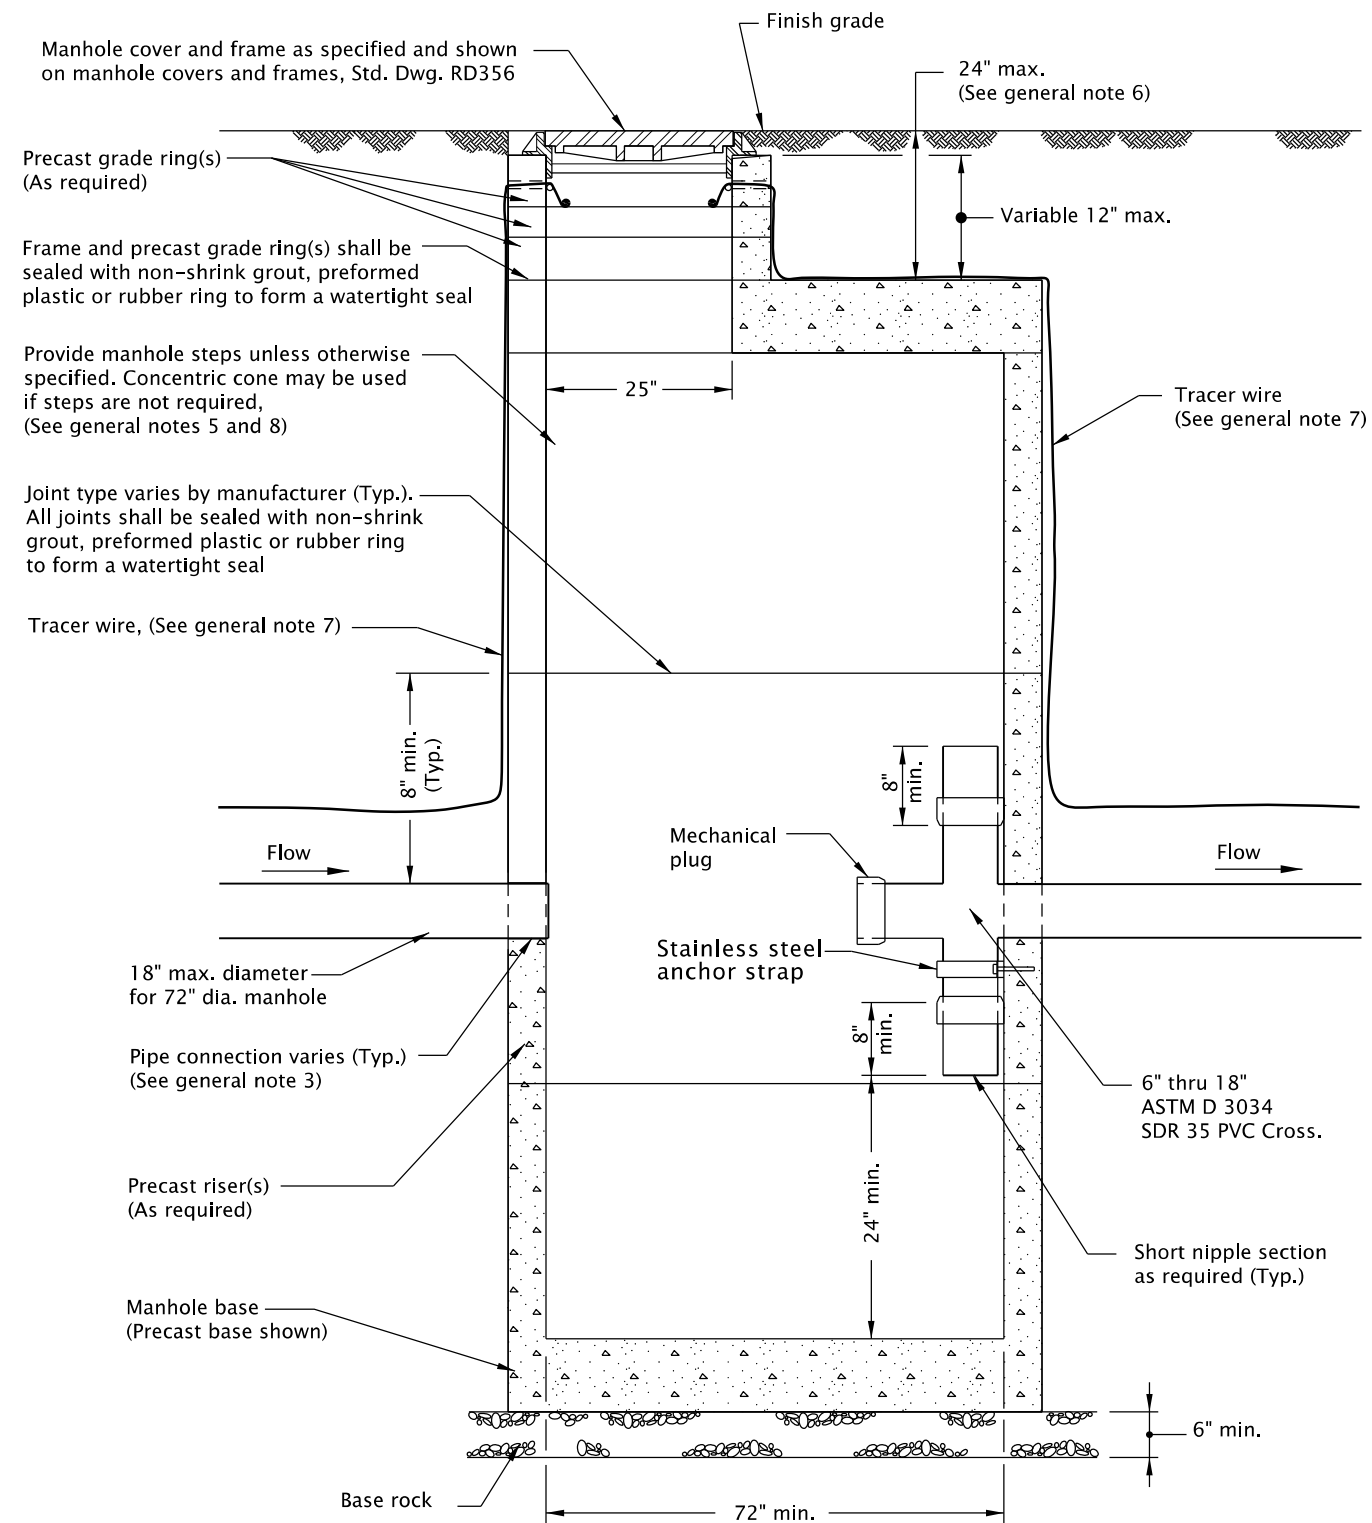

GENERAL NOTES FOR ALL DETAILS ON THIS SHEET:

1. All precast products shall conform to requirements of ASTM C478.
2. Standard precast manhole section diameter shall be 72".
3. See Std. Dwg. RD345 for pipe to manhole connections.
4. See Std. Dwg. RD344 for manhole base section, for details not shown.
5. See Std. Dwg. RD336 for manhole steps details, and flat slab top orientation.
6. Adjust 24" max.
7. See Std. Dwg. RD336 for tracer wire details.
8. See Std. Dwg. RD336 for manhole steps.
9. Max. pipe diameter varies with pipe material.
10. Location, elevation, diameter, slope, and number of pipe(s) varies, see project plans.

The selection and use of this Standard Drawing, while designed in accordance with generally accepted engineering principles and practices, is the sole responsibility of the user and should not be used without first consulting a Registered Professional Engineer.

All materials shall be in accordance with the current Oregon Standard Specifications.

OREGON STANDARD DRAWINGS

STORM SEWER
POLLUTION CONTROL MANHOLE

2024

DATE	REVISION	DESCRIPTION
CALC. BOOK NO.	N/A	SDR DATE 16-JAN-2019

RD340

Effective Date: June 1, 2026 – November 30, 2026