
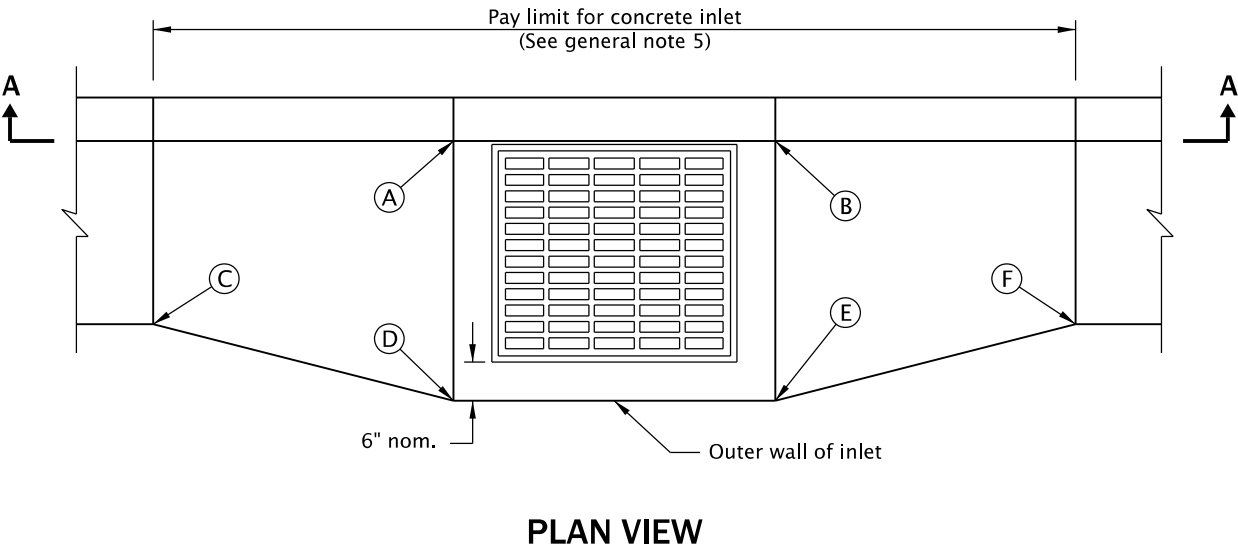
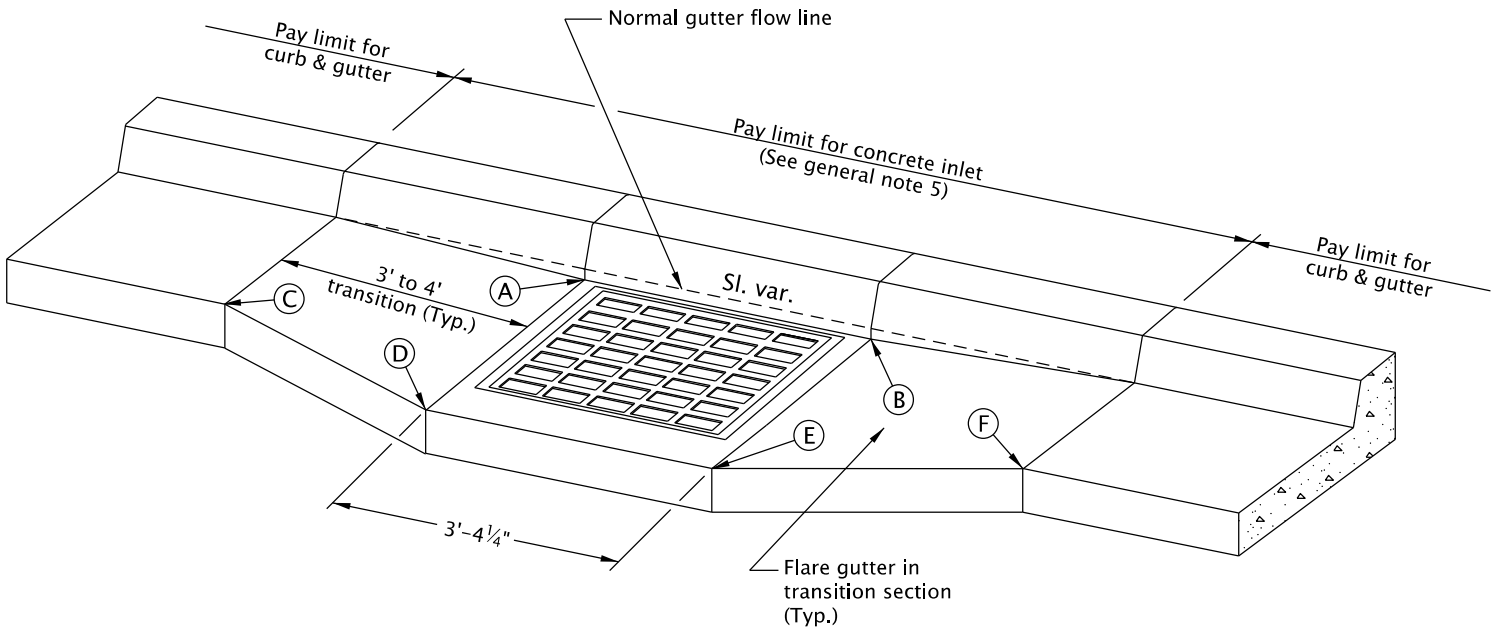


20-JUL-2020  
RD363.dgn

- NOTES:
1. Provide 1½" local depression at points A & B.
  2. Match normal pvmt. grade at points C, D, E & F.
  3. Vary transition section slopes to match above points.

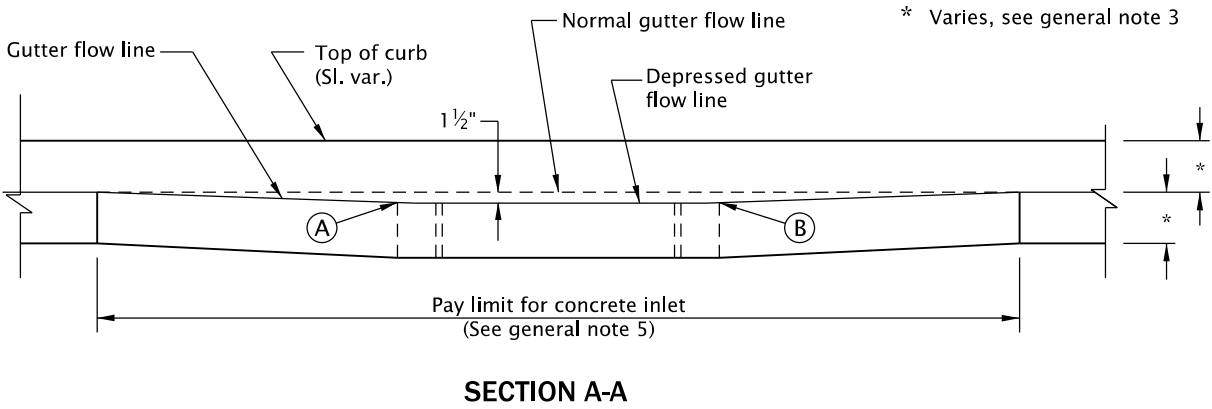

- GENERAL NOTES FOR ALL DETAILS ON THIS SHEET:
1. For inlet details, see appropriate inlet standard drawing(s).
  2. For frame and grate details, see Std. Dwg. RD365.
  3. For curb details, see Std. Dwgs. RD700 & RD701.
  4. All concrete shall be commercial grade concrete.
  5. Pay limit for inlet is expanded when curb and gutter are monolithic.

*The selection and use of this Standard Drawing, while designed in accordance with generally accepted engineering principles and practices, is the sole responsibility of the user and should not be used without first consulting a Registered Professional Engineer.*

|                                                                                       |                      |          |             |
|---------------------------------------------------------------------------------------|----------------------|----------|-------------|
| All materials shall be in accordance with the current Oregon Standard Specifications. |                      |          |             |
| OREGON STANDARD DRAWINGS                                                              |                      |          |             |
| GUTTER TRANSITION AT INLET                                                            |                      |          |             |
| 2024                                                                                  |                      |          |             |
| DATE                                                                                  | REVISION DESCRIPTION |          |             |
|                                                                                       |                      |          |             |
|                                                                                       |                      |          |             |
| CALC. BOOK NO.                                                                        | N/A                  | SDR DATE | 21-JUL-2015 |
| RD363                                                                                 |                      |          | RD363       |

Effective Date: June 1, 2026 – November 30, 2026