




PLAN

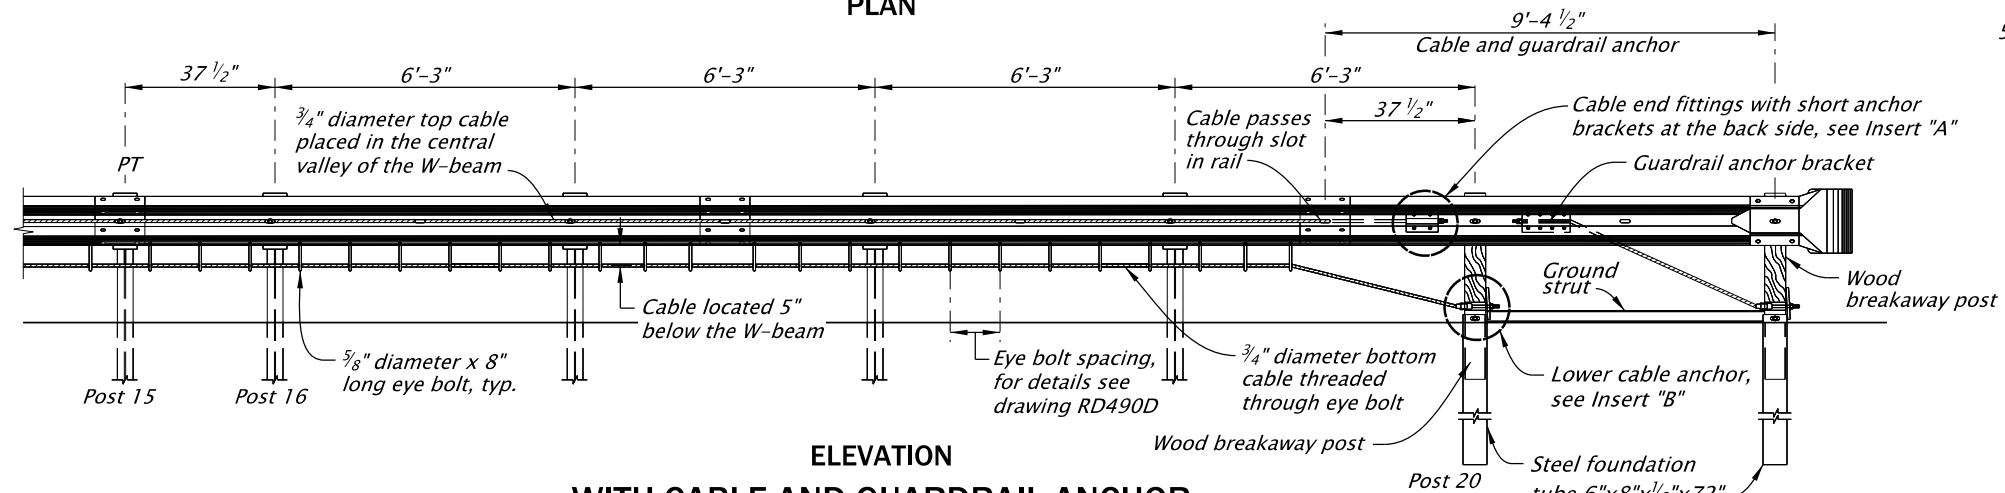

ELEVATION
WITH CABLE AND GUARDRAIL ANCHOR

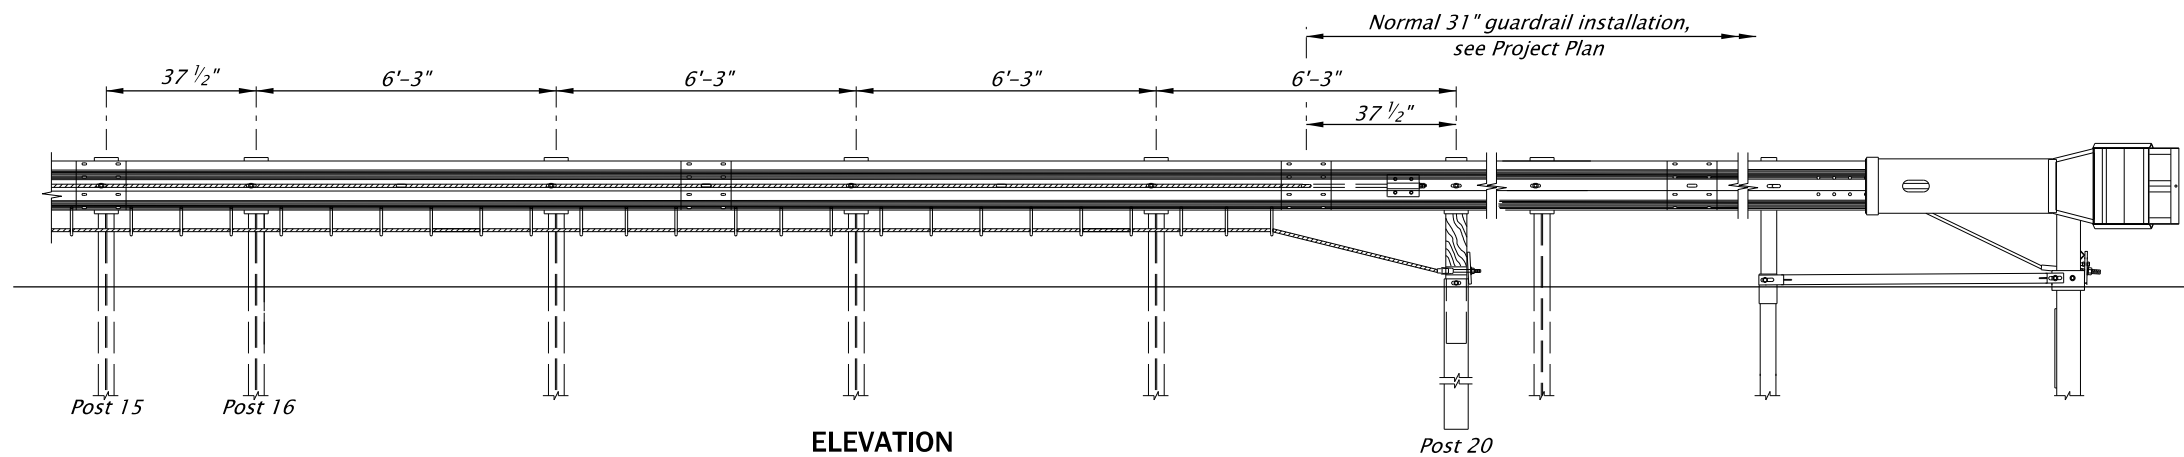




ELEVATION
WITH GUARDRAIL TERMINAL

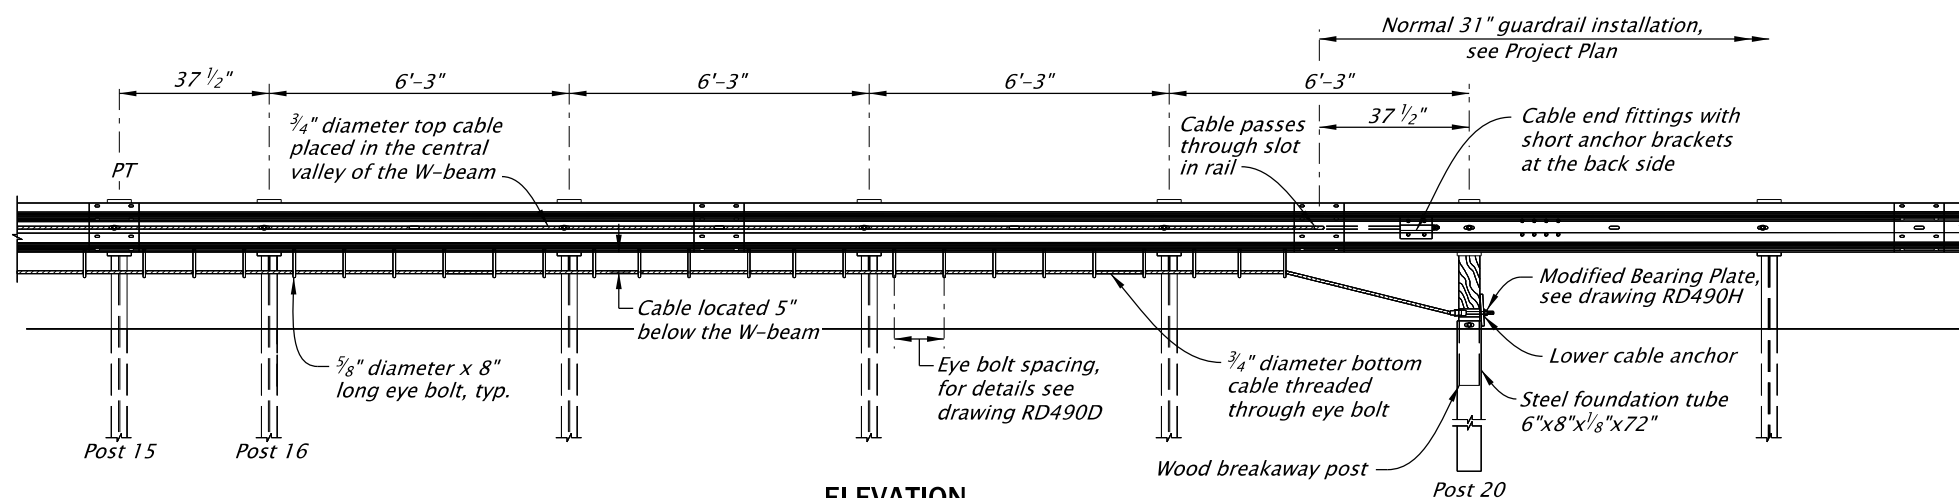

ELEVATION
WITH 31" W-BEAM GUARDRAIL

GENERAL NOTES FOR ALL DETAILS ON THIS SHEET:

1. See appropriate guardrail standard drawing(s) for posts, rail, and other hardware details not shown.
2. See drawing RD490A for SRGS overview details.
3. See drawing RD490B for SRGS along the main road and connection to bridge end or other concrete barrier details.
4. See drawings RD490D and RD490E for SRGS eye bolt spacing and anchor bracket slot details.
5. See drawings RD490G and RD490H for details not shown.

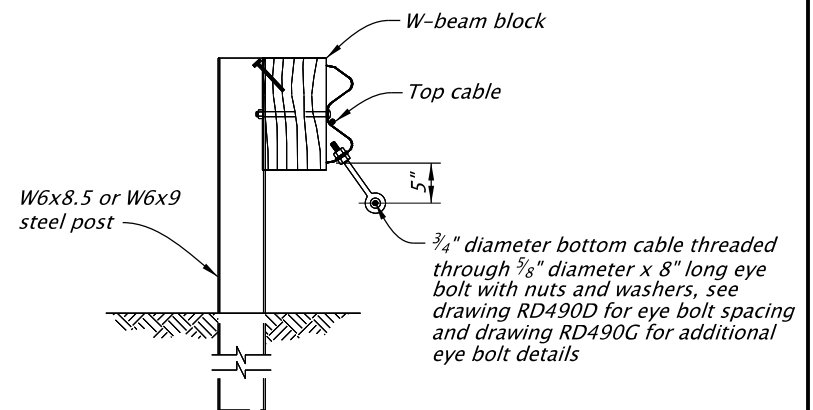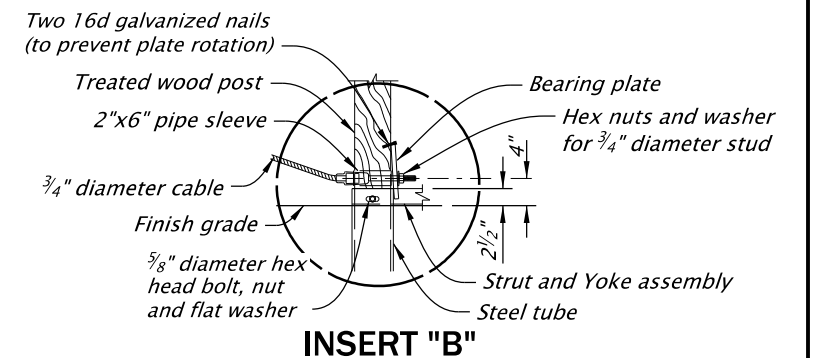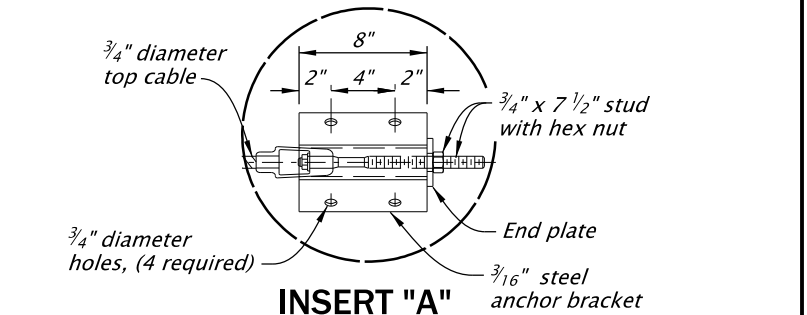

SECTION C-C

ACCOMPANIED BY DWGS.:
RD490A, RD490B, RD490D, RD490E,
RD490F, RD490G, RD490H

The selection and use of this Standard Drawing, while designed in accordance with generally accepted engineering principles and practices, is the sole responsibility of the user and should not be used without first consulting a Registered Professional Engineer.

All materials shall be in accordance with the current Oregon Standard Specifications.

OREGON STANDARD DRAWINGS
SHORT RADIUS GUARDRAIL
SYSTEM (SRGS)
ALONG SIDE ROAD
SHEET 3 OF 8
2024

DATE	REVISION	DESCRIPTION
05-2024	CREATED NEW DRAWING	
12-2025	REVISED NOTES AND DETAILS	
CALC. BOOK NO.	N/A	SDR DATE: 13-JAN-2026
		RD490C

Effective Date: June 1, 2026 – November 30, 2026