

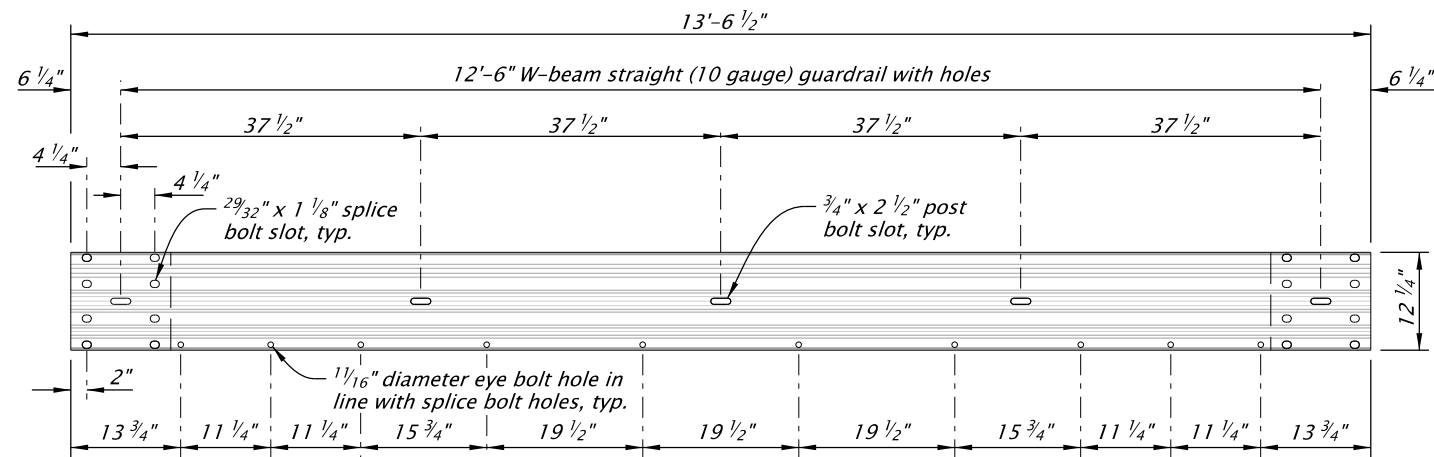
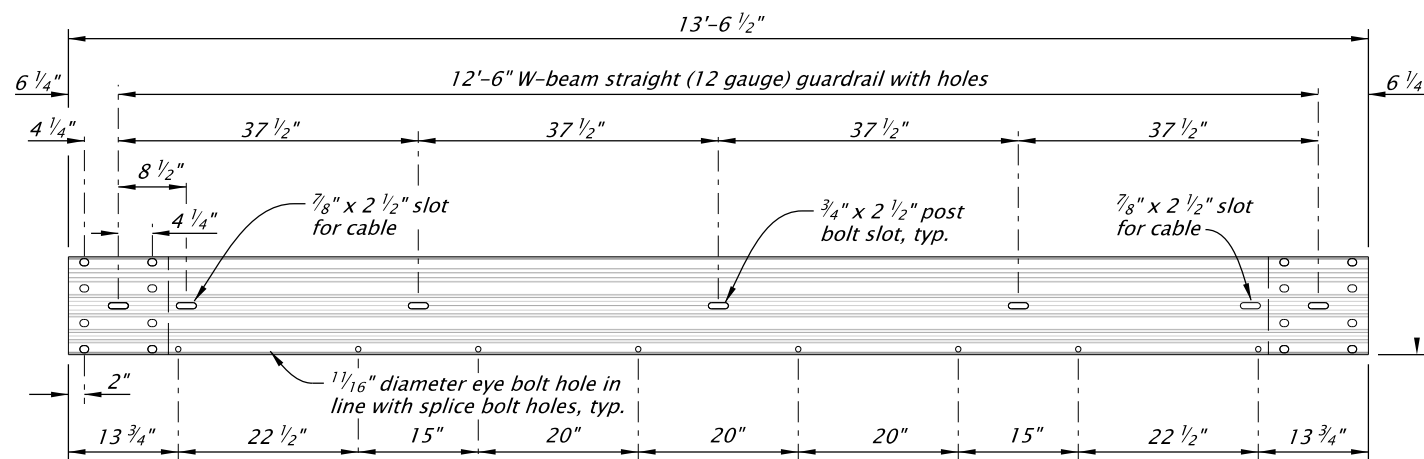
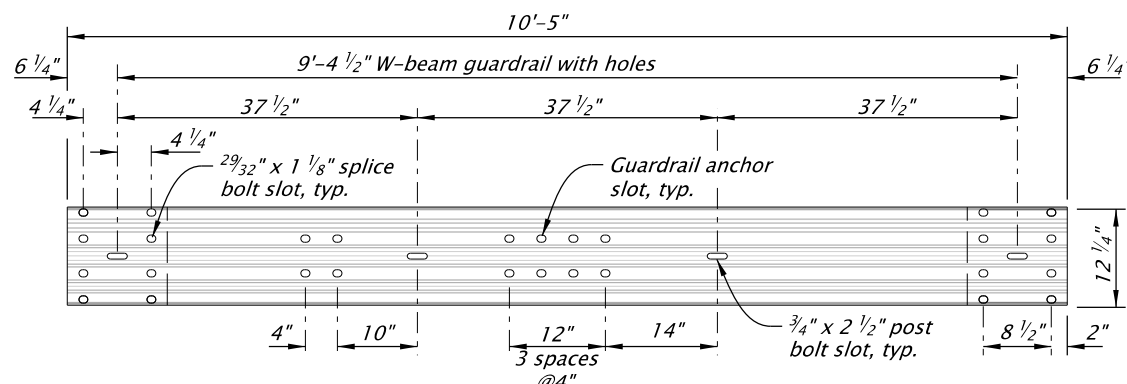


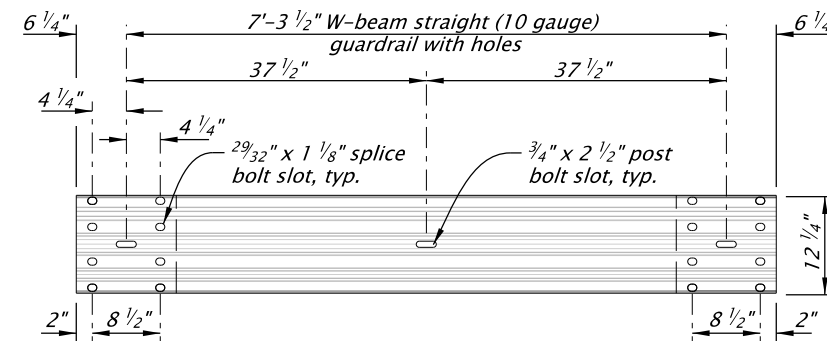


SRGS STRAIGHT 4 SPACE W-BEAM GUARDRAIL WITH HOLES

SRGS STRAIGHT 4 SPACE W-BEAM GUARDRAIL STRAIGHT SECTION WITH HOLES AND SLOTS
(FOR 31" W-BEAM GUARDRAIL OR GUARDRAIL TERMINAL)SRGS STRAIGHT 4 SPACE W-BEAM GUARDRAIL WITH HOLES
(FOR CABLE AND GUARDRAIL ANCHORS)

W-BEAM SPACER GUARDRAIL

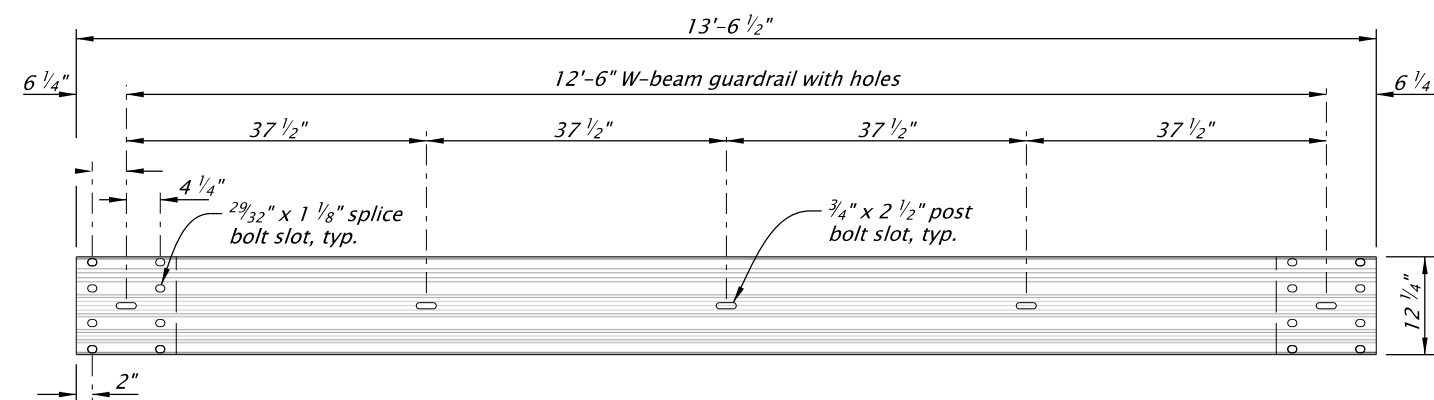

4 SPACE W-BEAM GUARDRAIL

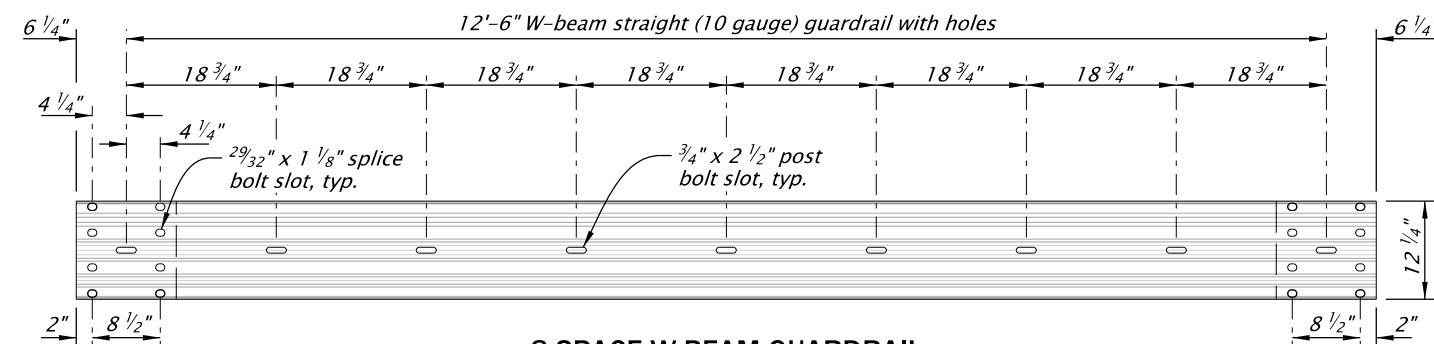

8 SPACE W-BEAM GUARDRAIL

GENERAL NOTES FOR ALL DETAILS ON THIS SHEET:

1. See appropriate guardrail standard drawing(s) for posts, rail, and other hardware details not shown.
2. See drawing RD490A for overview details.
3. See drawing RD490B for SRSG along the main road and connection to bridge end or other concrete barrier details.
4. See drawing RD490C for SRSG along the side road.
5. See drawing RD490F for SRGS alternate radii layout.
6. See drawings RD490G and RD490H for details not shown.

ACCOMPANIED BY DWGS.:
RD490A, RD490B, RD490C, RD490D,
RD490F, RD490G, RD490H

All materials shall be in accordance with
the current Oregon Standard Specifications.

OREGON STANDARD DRAWINGS
SHORT RADIUS GUARDRAIL
SYSTEM (SRGS) EYE BOLT
SPACING AND SLOT DETAILS
SHEET 5 OF 8

2024

DATE	REVISION	DESCRIPTION
05-2024	CREATED NEW DRAWING	

CALC. BOOK NO.	N/A	SDR DATE	12-JUL-2024	RD490E
-------------------	-----	-------------	-------------	--------

The selection and use of this Standard Drawing, while designed in accordance with generally accepted engineering principles and practices, is the sole responsibility of the user and should not be used without first consulting a Registered Professional Engineer.

Effective Date: June 1, 2026 – November 30, 2026