
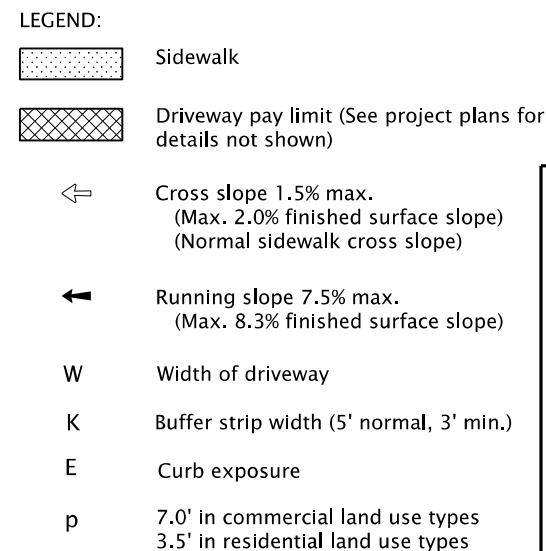
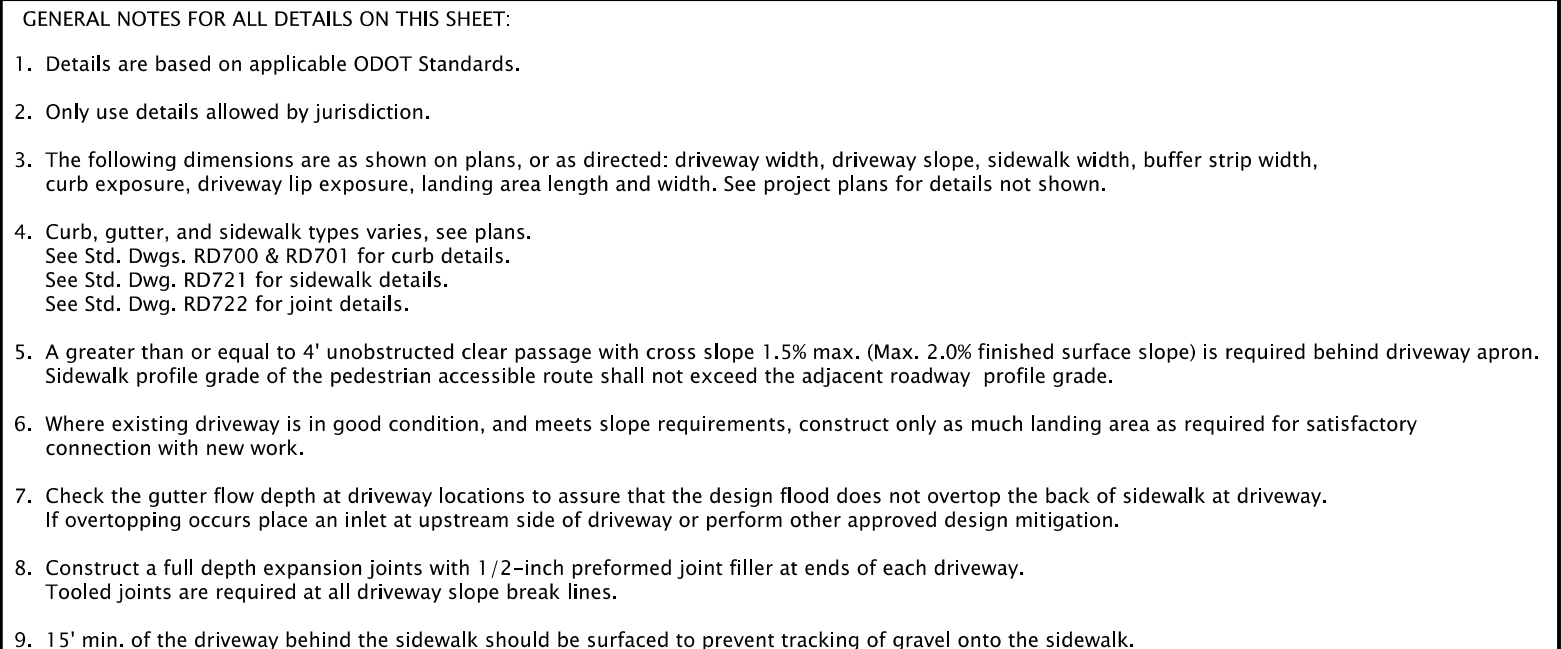


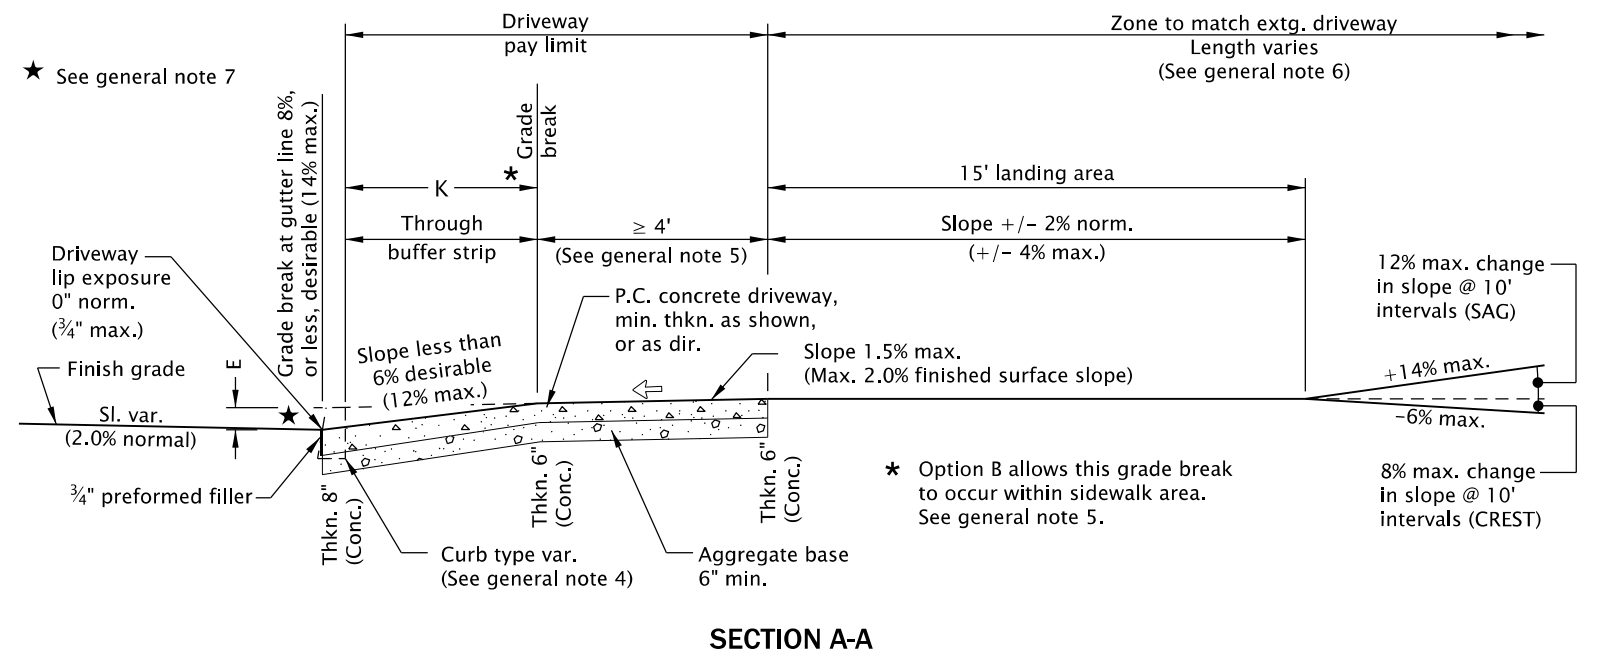

The selection and use of this Standard Drawing, while designed in accordance with generally accepted engineering principles and practices, is the sole responsibility of the user and should not be used without first consulting a Registered Professional Engineer.

All materials shall be in accordance with the current Oregon Standard Specifications.			
OREGON STANDARD DRAWINGS SEPARATED SIDEWALK DRIVEWAYS OR ALLEYS (OPTIONS A, B & C) ODOT HIGHWAYS 2024			
DATE	REVISION DESCRIPTION		
MM-YYYY	REVISION		
CALC. BOOK NO. _ _ _ _ _ N/A _ _ _ _ _		SDR DATE 20-JUL-2020 _ _	RD725