

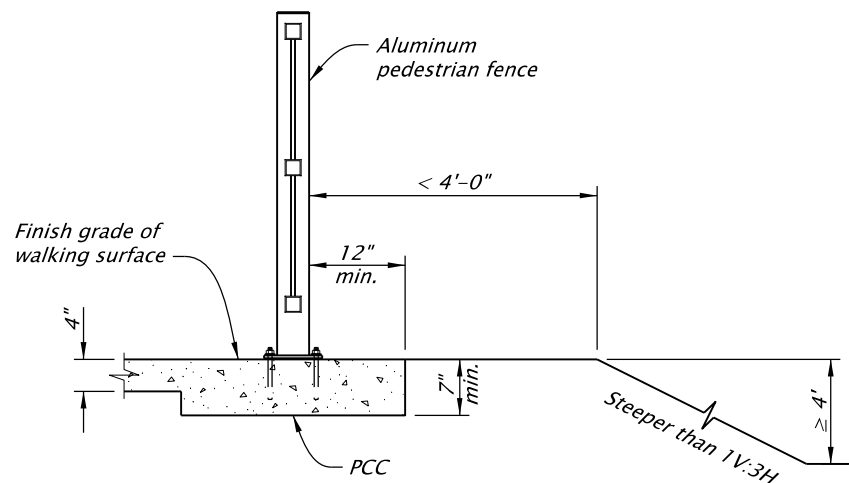
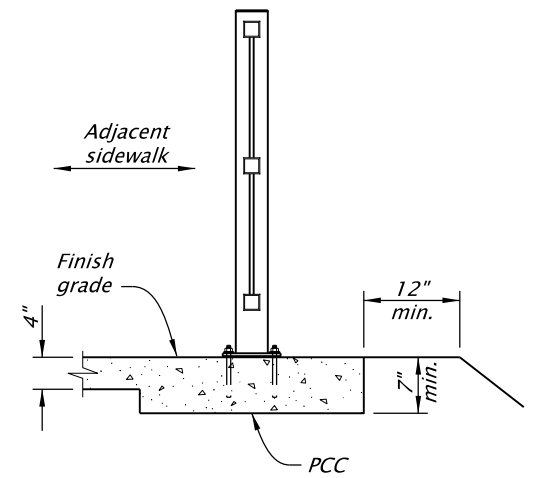
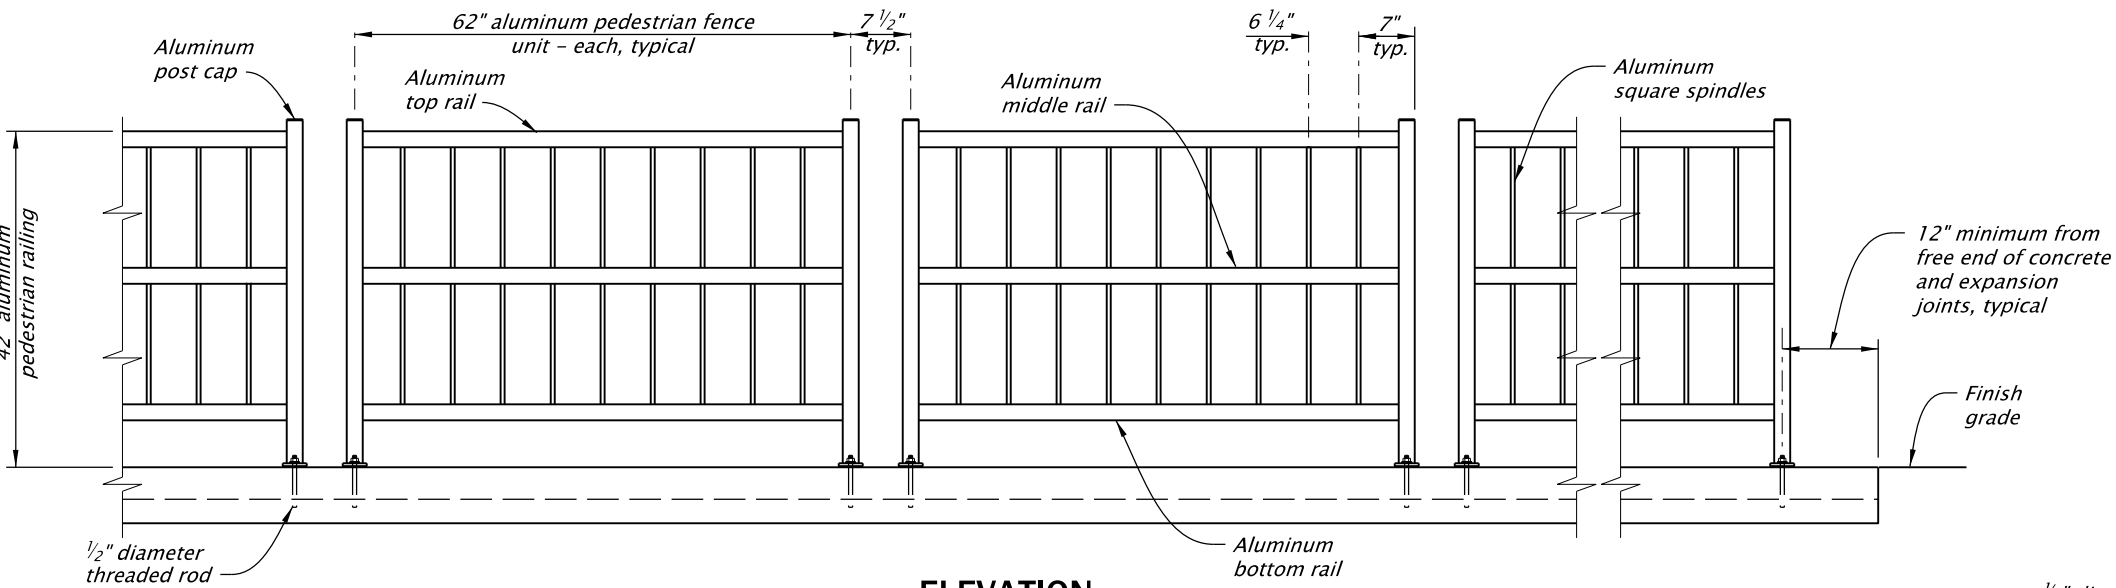


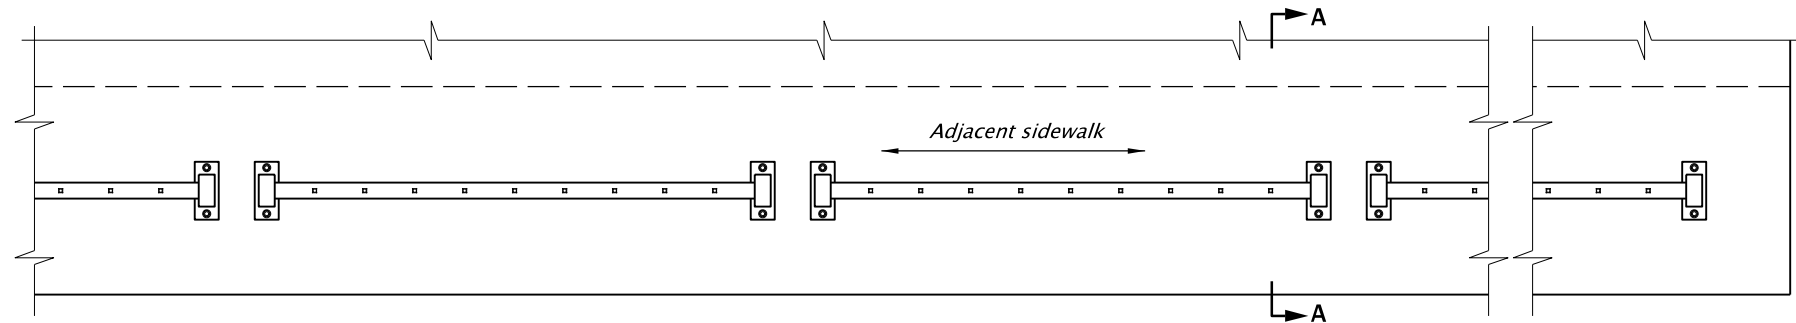

**WHEN PEDESTRIAN FENCE IS
REQUIRED FOR WALKING SURFACES**

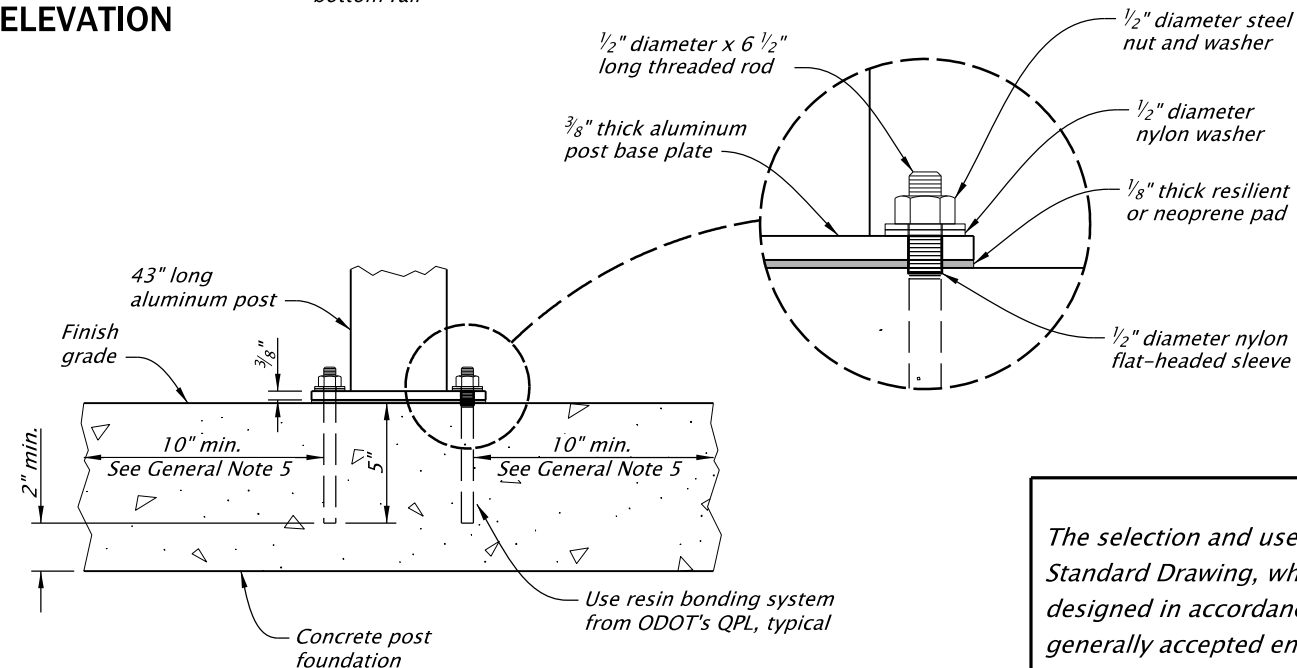

**POST BASE PLATE
BOLT DOWN ANCHOR**

The selection and use of this Standard Drawing, while designed in accordance with generally accepted engineering principles and practices, is the sole responsibility of the user and should not be used without first consulting a Registered Professional Engineer.

- GENERAL NOTES FOR ALL DETAILS ON THIS SHEET:**
1. See Std. Dwgs. RD781 and RD782 for details not shown.
 2. Structure varies, see project plans.
 3. All concrete shall be commercial grade concrete.
 4. See project plans for details not shown.
 5. 10 inch minimum required between threaded rod and outer edge of concrete footing.

All materials shall be in accordance with the current Oregon Standard Specifications.			
OREGON STANDARD DRAWINGS			
ALUMINUM PEDESTRIAN FENCE (MASH, TL-2)			
2024			
DATE	REVISION	DESCRIPTION	
07-2020	NEW DRAWING CREATED		
07-2021	REVISED DETAILS AND NOTES		
01-2023	REVISED NOTE		
12-2023	REVISED DETAILS AND NOTES, UPDATED CAD DRAWING STANDARDS		
CALC. BOOK NO.	N/A	SDR DATE	19-JAN-2024
			RD780

Effective Date: June 1, 2026 – November 30, 2026