

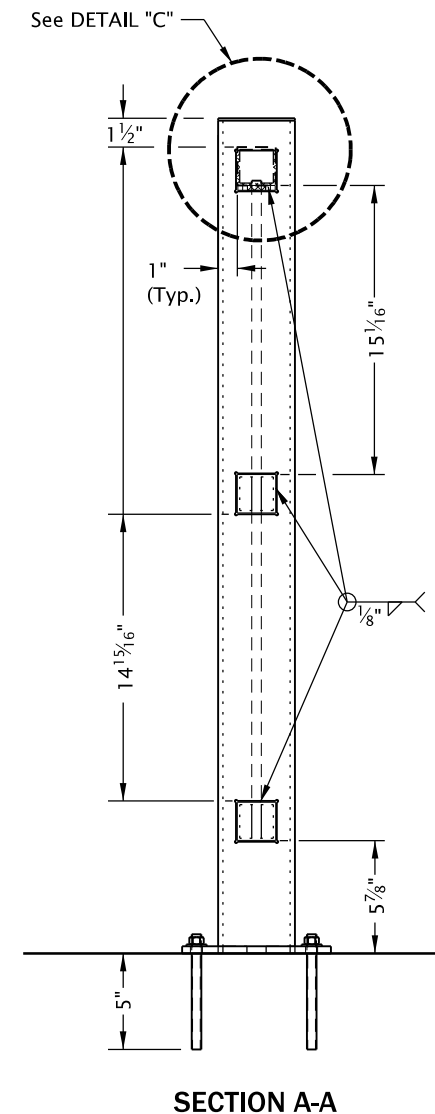
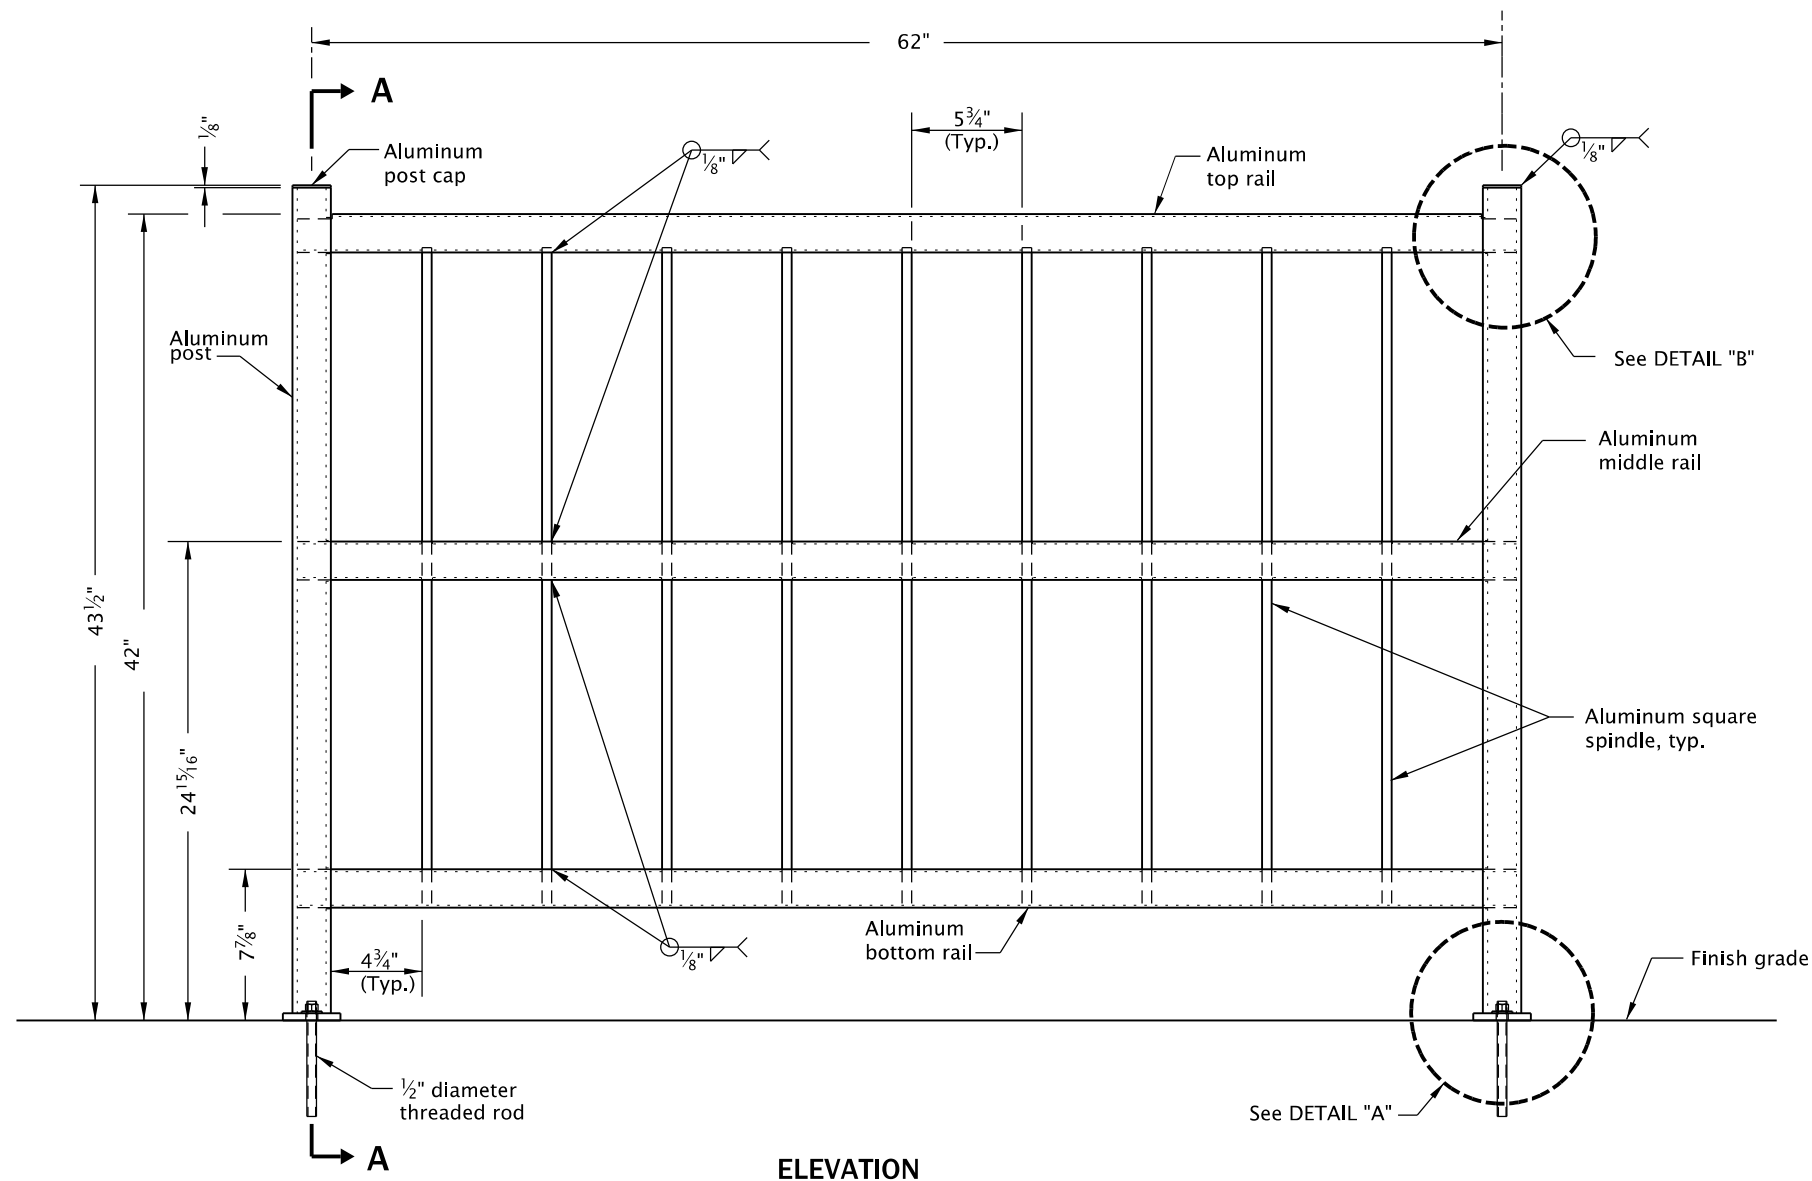
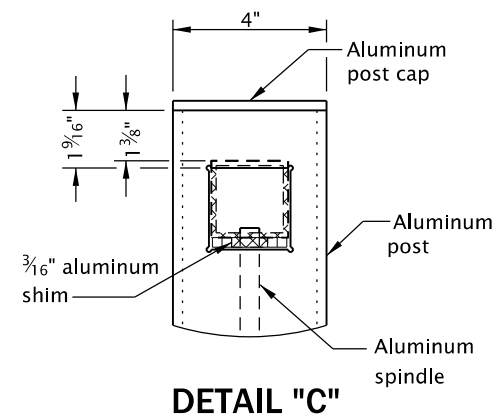


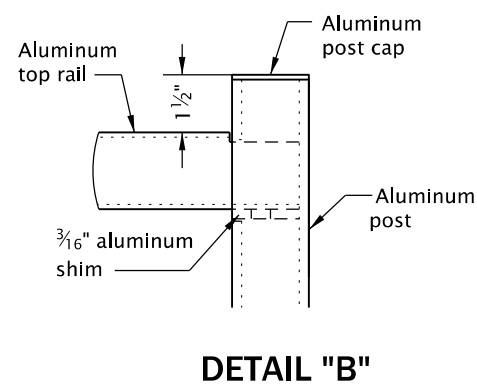

ALUMINUM PEDESTRIAN FENCE UNIT DETAILS

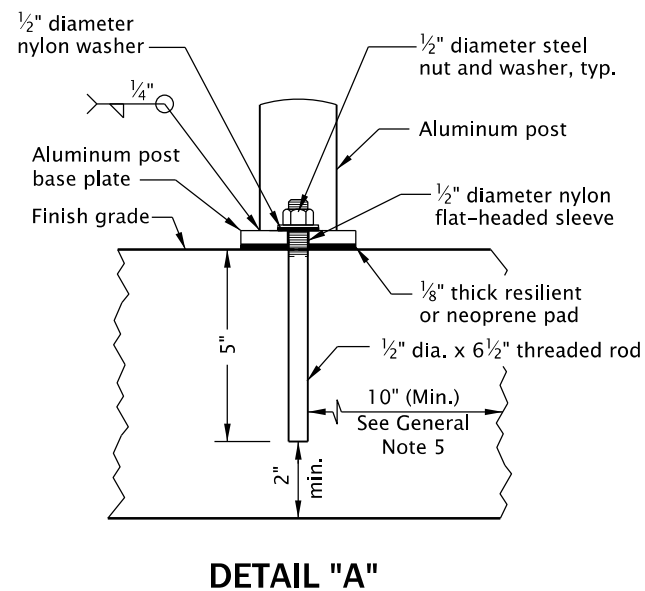

GENERAL NOTES FOR ALL DETAILS ON THIS SHEET:

1. See Std. Dwgs. RD780 & RD782 for details not shown.
2. Structure varies, see project plans.
3. All concrete shall be commercial grade concrete.
4. See project plans for details not shown.
5. 10 inch minimum required between threaded rod and outer edge of concrete footing.

The selection and use of this Standard Drawing, while designed in accordance with generally accepted engineering principles and practices, is the sole responsibility of the user and should not be used without first consulting a Registered Professional Engineer.

All materials shall be in accordance with the current Oregon Standard Specifications.

OREGON STANDARD DRAWINGS

ALUMINUM PEDESTRIAN FENCE UNIT DETAILS

2024

DATE	REVISION	DESCRIPTION
07-2020	NEW DRAWING CREATED	
07-2021	REVISED DETAILS AND NOTES	
01-2024	REVISED DETAIL A NOTE	

CALC. BOOK NO.	N/A	SDR DATE 19-JAN-2024	RD781
------------------------	---------------	----------------------	-------

Effective Date: June 1, 2026 – November 30, 2026