




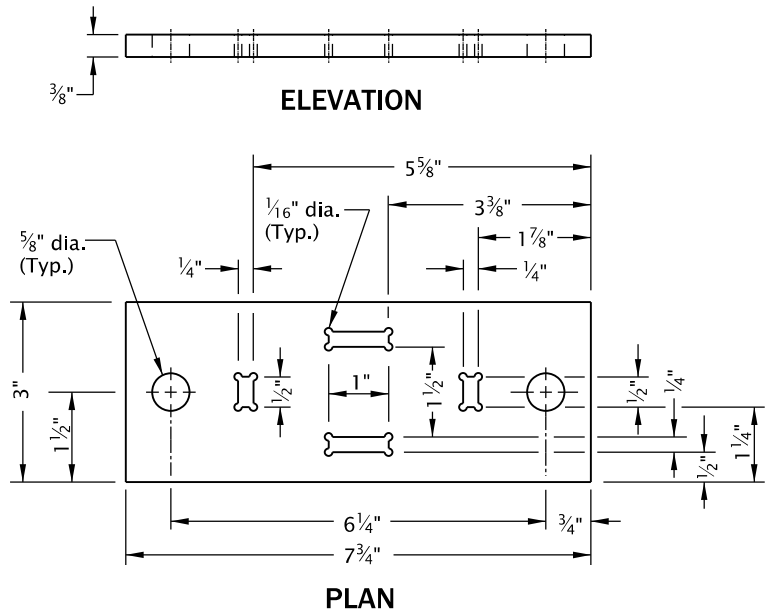

ALUMINUM POST BASE PLATE

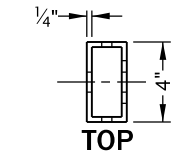


TOP

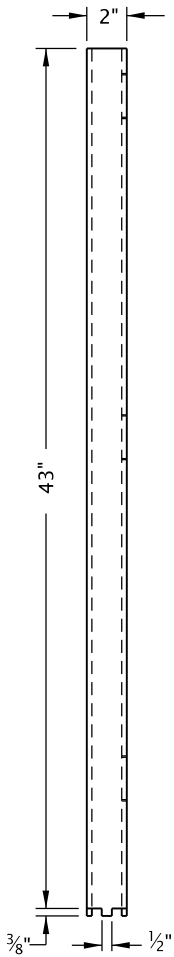

ELEVATION


ALUMINUM POST
(2"x4"x1/4" - 43" LONG)

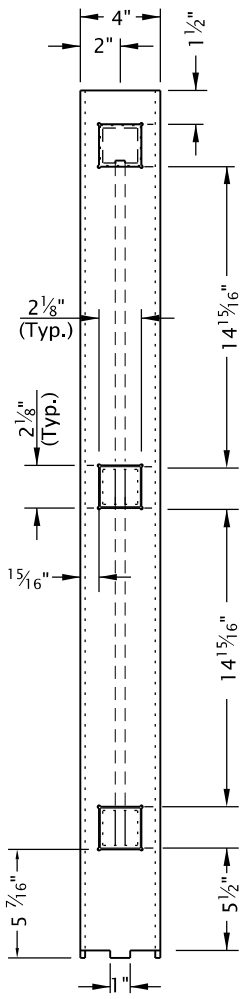

SIDE



ALUMINUM SPINDLE

(1/2"x1/2" SQUARE - 32 1/8" LONG)

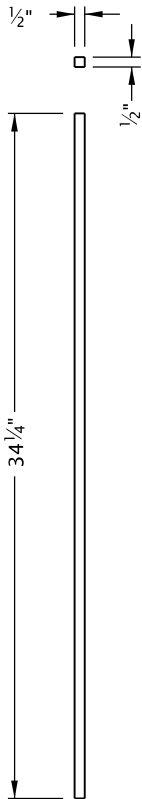


THREADED ROD


(1/2" DIAMETER UNC - 6 1/2" LONG)

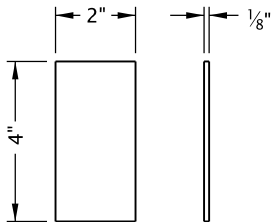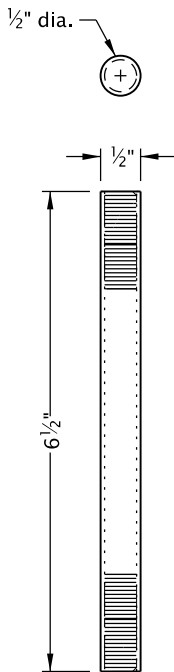

ALUMINUM POST CAP

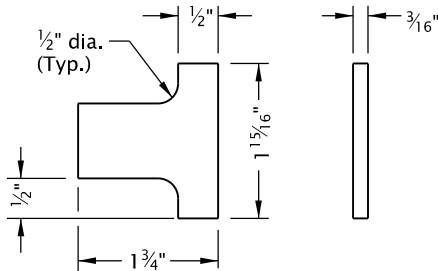


ALUMINUM SHIM

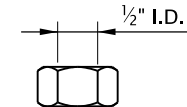


STEEL FLAT WASHER


STEEL NUT

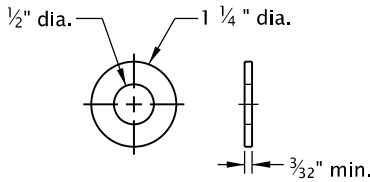


NYLON WASHER

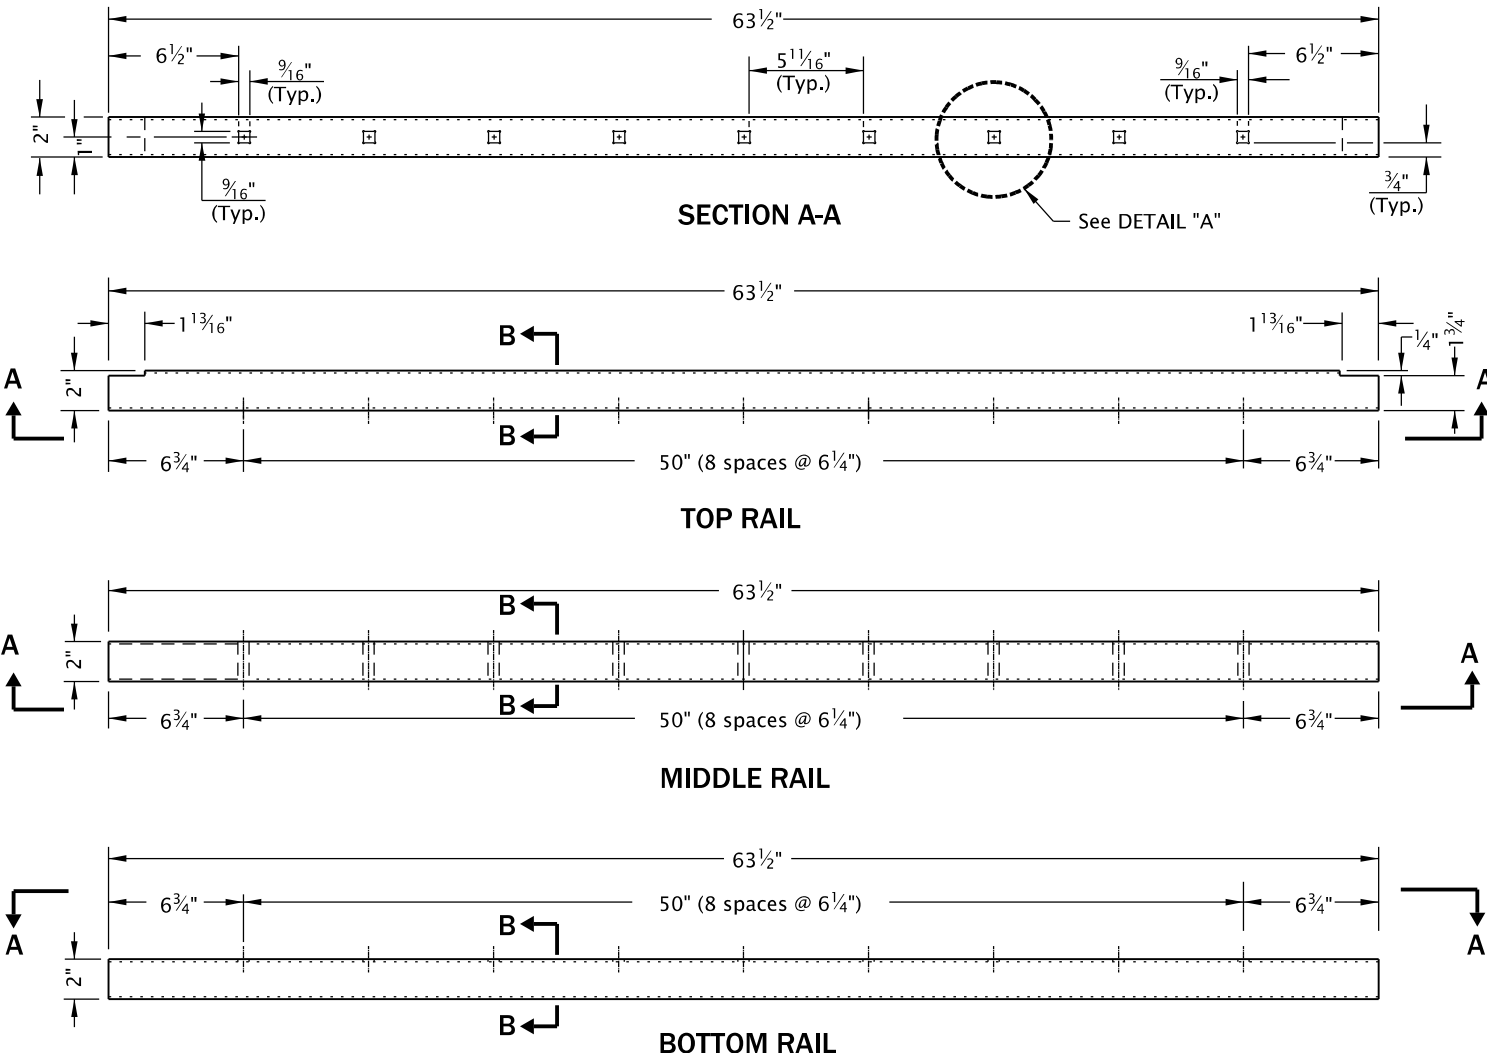

ALUMINUM RAIL ELEVATION

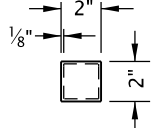

SECTION B-B

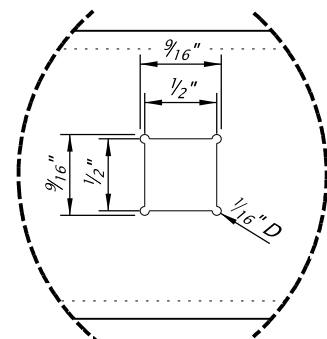

DETAIL "A"

GENERAL NOTES FOR ALL DETAILS ON THIS SHEET:

1. See Std. Dwg. RD780 for details not shown.
2. All aluminum welds should follow the aluminum design standard manual 2010 by using 5356 filler material.
3. All concrete shall be commercial grade concrete.
4. Structure varies, see project plans for details not shown.

The selection and use of this Standard Drawing, while designed in accordance with generally accepted engineering principles and practices, is the sole responsibility of the user and should not be used without first consulting a Registered Professional Engineer.

All materials shall be in accordance with the current Oregon Standard Specifications.			
OREGON STANDARD DRAWINGS			
ALUMINUM PEDESTRIAN FENCE COMPONENT DETAILS			
2024			
DATE	REVISION DESCRIPTION		
07-2020	NEW DRAWING CREATED		
07-2021	REVISED DETAILS AND NOTES		
01-2024	REVISED DETAILS AND NOTES		
CALC. BOOK NO. _ _ _ N/A _ _ _		SDR DATE- 19-JAN-2024 _	RD782