

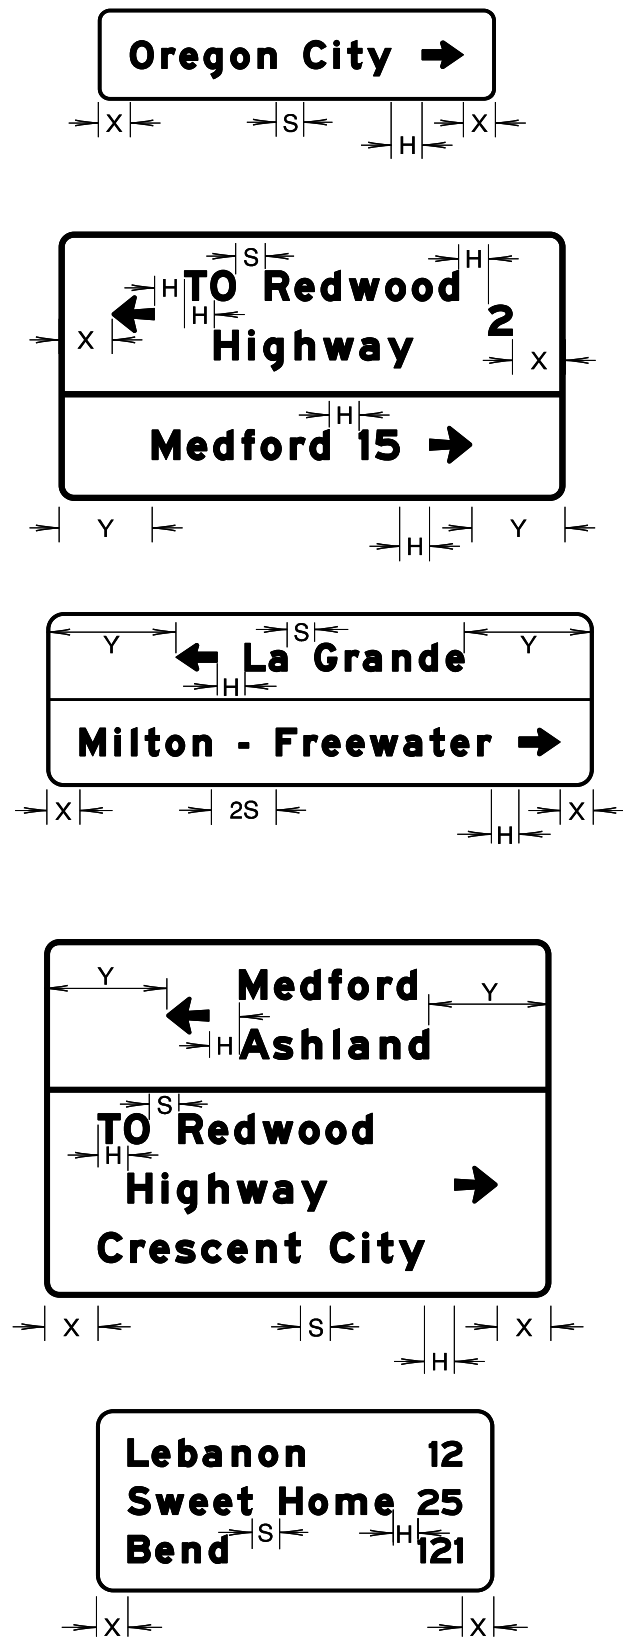


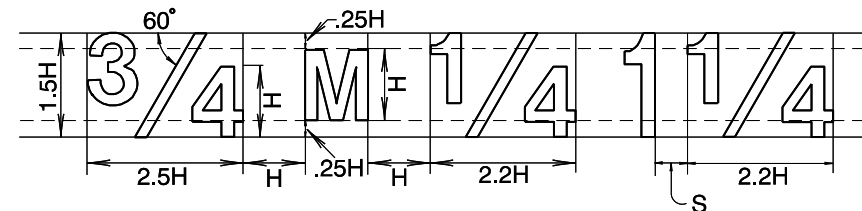

DIRECTIONAL SIGN DETAILS

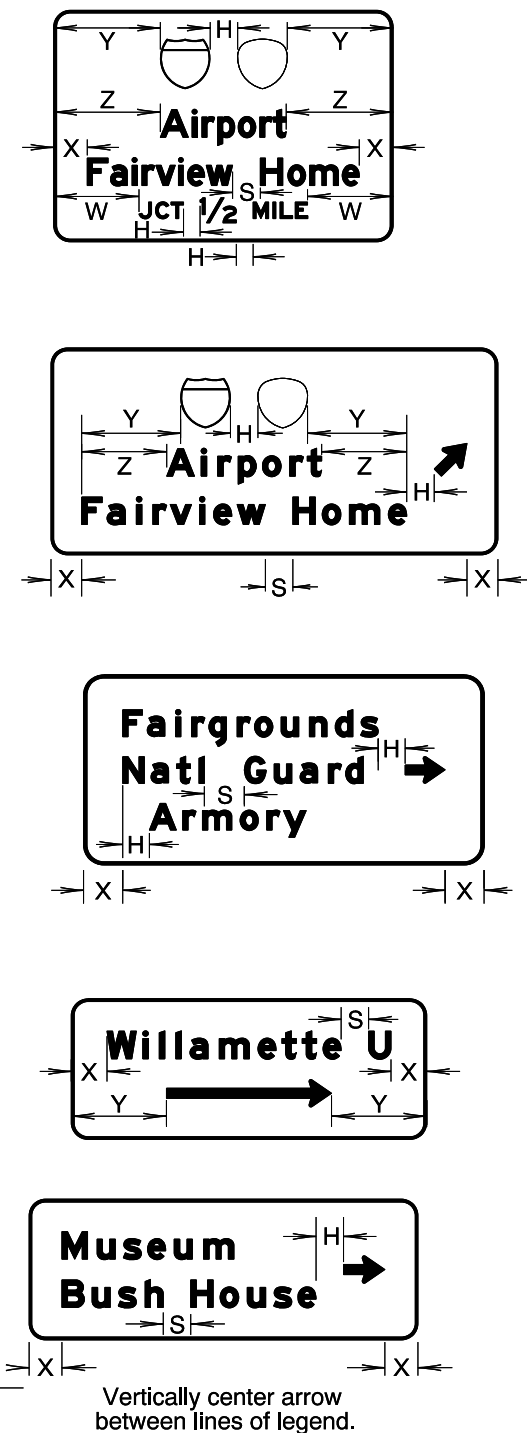

FRACTIONAL LAYOUT

SERIES (FONT)				
	B	C	D	E
S	.531 H	.625 H	.836 H	1.00 H

SPACING BETWEEN WORDS

H = Letter Height
S = Space between words
W,X,Y & Z = 1/2 of remaining space

X-Dimension should be approximately the same dimension as the letter Height (H). At a minimum the X-Dimension shall be no less than one-half the letter height (1/2 H)

Sign examples shown here are not drawn to scale, but to illustrate the layout of the legend items.

<i>The selection and use of this Standard Drawing, while designed in accordance with generally accepted engineering principles and practices, is the sole responsibility of the user and should not be used without first consulting a Registered Professional Engineer.</i>	All materials shall be in accordance with the current Oregon Standard Specifications.		
	OREGON STANDARD DRAWINGS		
	CONVENTIONAL ROADS DIRECTIONAL SIGN LAYOUT		
	2024		
DATE	REVISION DESCRIPTION		
01-2024	SEPARATED MATERIAL FROM TM223		
01-2024	EDITED CONTENT ON TWO SIGNS		
CALC. BOOK NO.	N/A	SDR DATE	19-JAN-2024
			TM226