

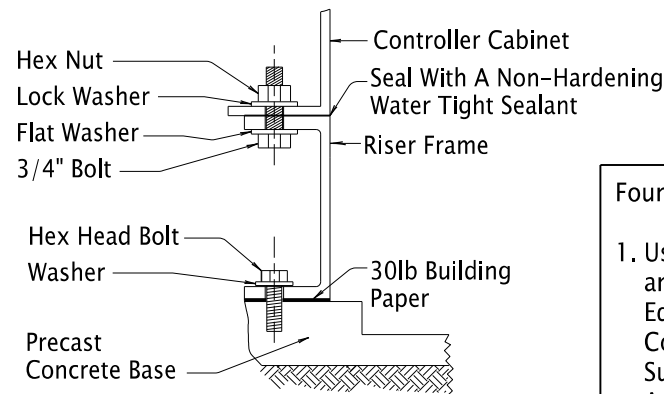


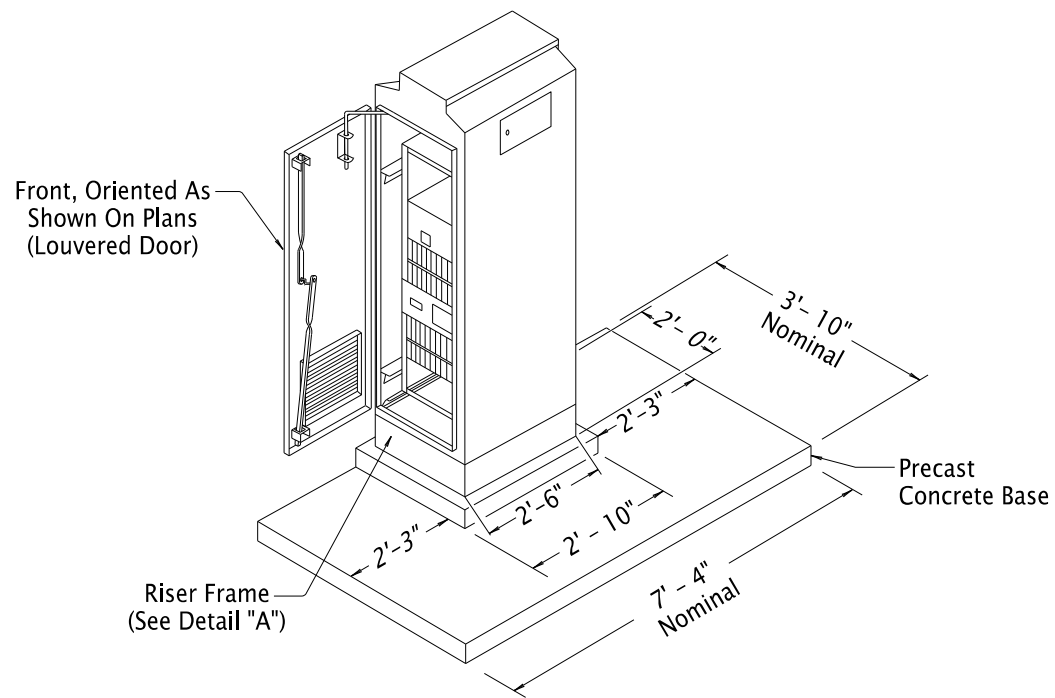


DETAIL "A"
RISER FRAME CONNECTION

Foundation Note:

1. Use Materials According To 00640.10 and 00640.16. Use Compaction Equipment Suitable For Area And Compact Each Six Inch Layer With Sufficient Coverage To Produce A Firm Unyielding Surface.

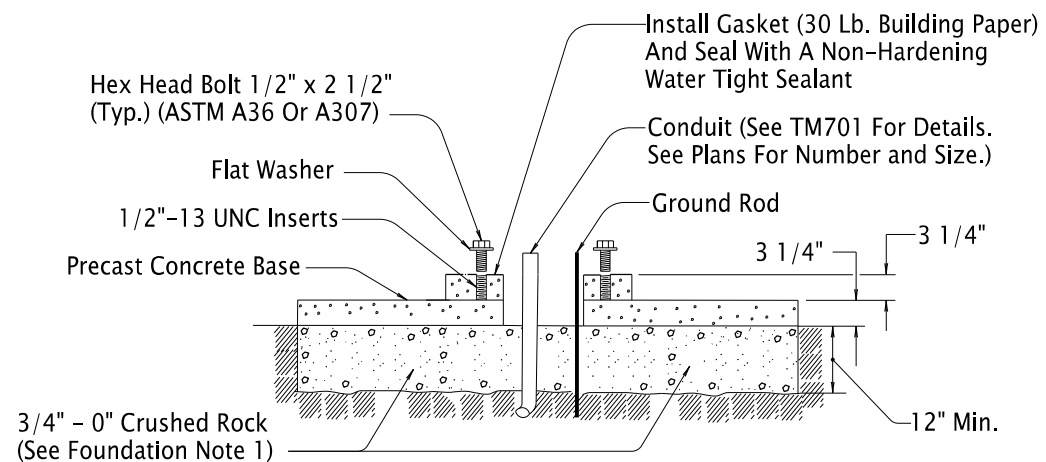

TEMPORARY CONTROLLER CABINET FOUNDATION
(Model 332, 334, And 340 Cabinets)

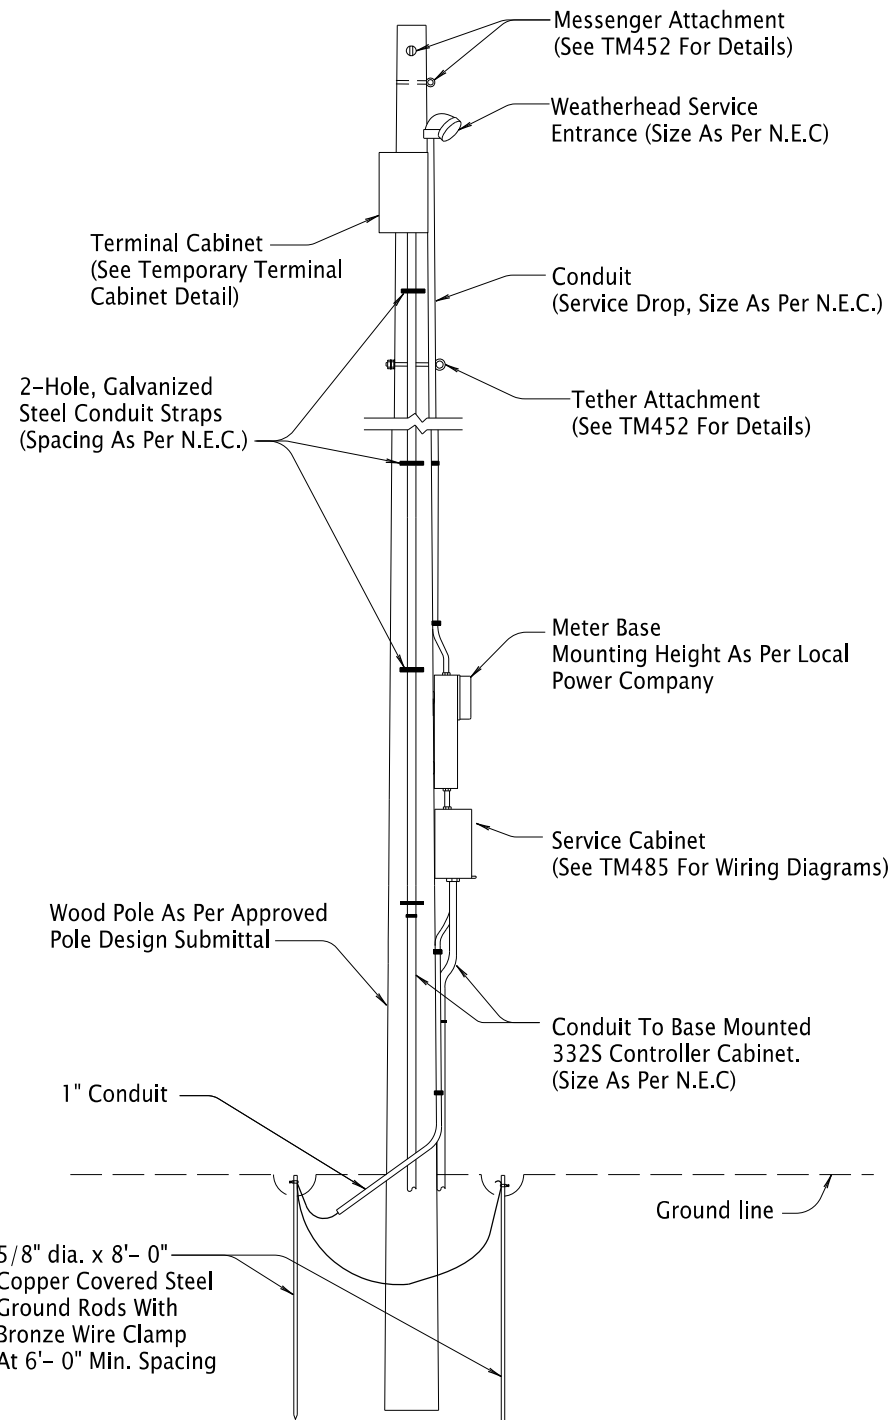


TEMPORARY SERVICE CABINET AND METER BASE

General Notes:

1. All Screws, Bolts, Nuts And Washers Shall Be Type 304 Or 316 Stainless Steel Or Galvanized Unless Noted Otherwise.
2. Bolts And Screws Shall Have Hex Or Square Heads. Allen Head Fasteners Not Allowed.
3. Conduit Mounted On Wood Poles/Posts May Be Liquid Tight Flex Conduit.


The selection and use of this Standard Drawing, while designed in accordance with generally accepted engineering principles and practices, is the sole responsibility of the user and should not be used without first consulting a Registered Professional Engineer.

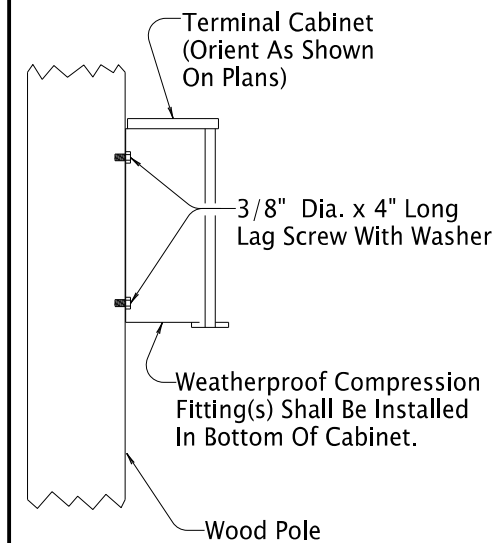

TEMPORARY TERMINAL CABINET

Terminal Cabinet General Notes:

1. Install The Number Of Terminal Blocks Needed For The Circuits. Evenly Distribute All The Terminal Blocks Among The Three Mounting Brackets.
2. Terminate Only One Wire In Each Termination Point. Use Additional Terminals With A Factory Jumper Between The Terminals If Additional Taps Are Necessary.
3. See TM470 General Notes 2 And 3 For Labeling Wires And Cables.

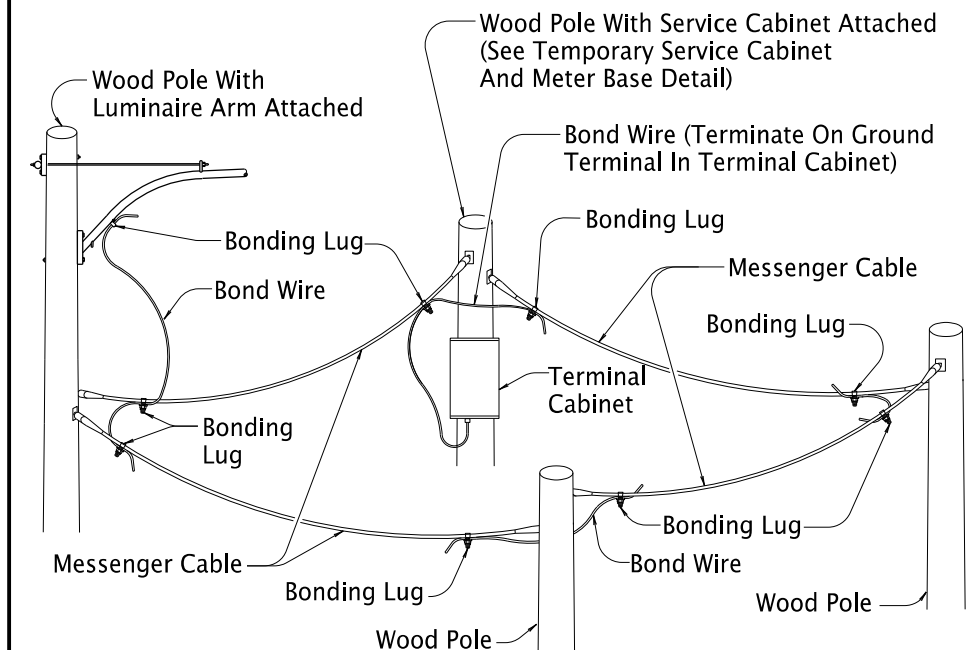

TEMPORARY GROUNDING/BONDING

All materials shall be in accordance with the current Oregon Standard Specifications.

OREGON STANDARD DRAWINGS
TEMPORARY
CONTROLLER CABINET,
SERVICE CABINET, METER BASE, &
TERMINAL CABINET
2024

DATE	REVISION	DESCRIPTION
07-2023	ADDED POLE DESIGN SUBMITTAL INFO. DRAFTING REVISIONS. CHANGED NOTE 1.	
01-2025	UPDATED STANDARD DRAWING REFERENCES	
01-2026	UPDATED TERMINAL CABINET GENERAL NOTE 1 FOR CLARITY	

CALC. BOOK NO. - - -	N/A - - -	SDR DATE - 13-JAN-2026 -	TM454
----------------------	-----------	--------------------------	--------------

Effective Date: June 1, 2026 – November 30, 2026