


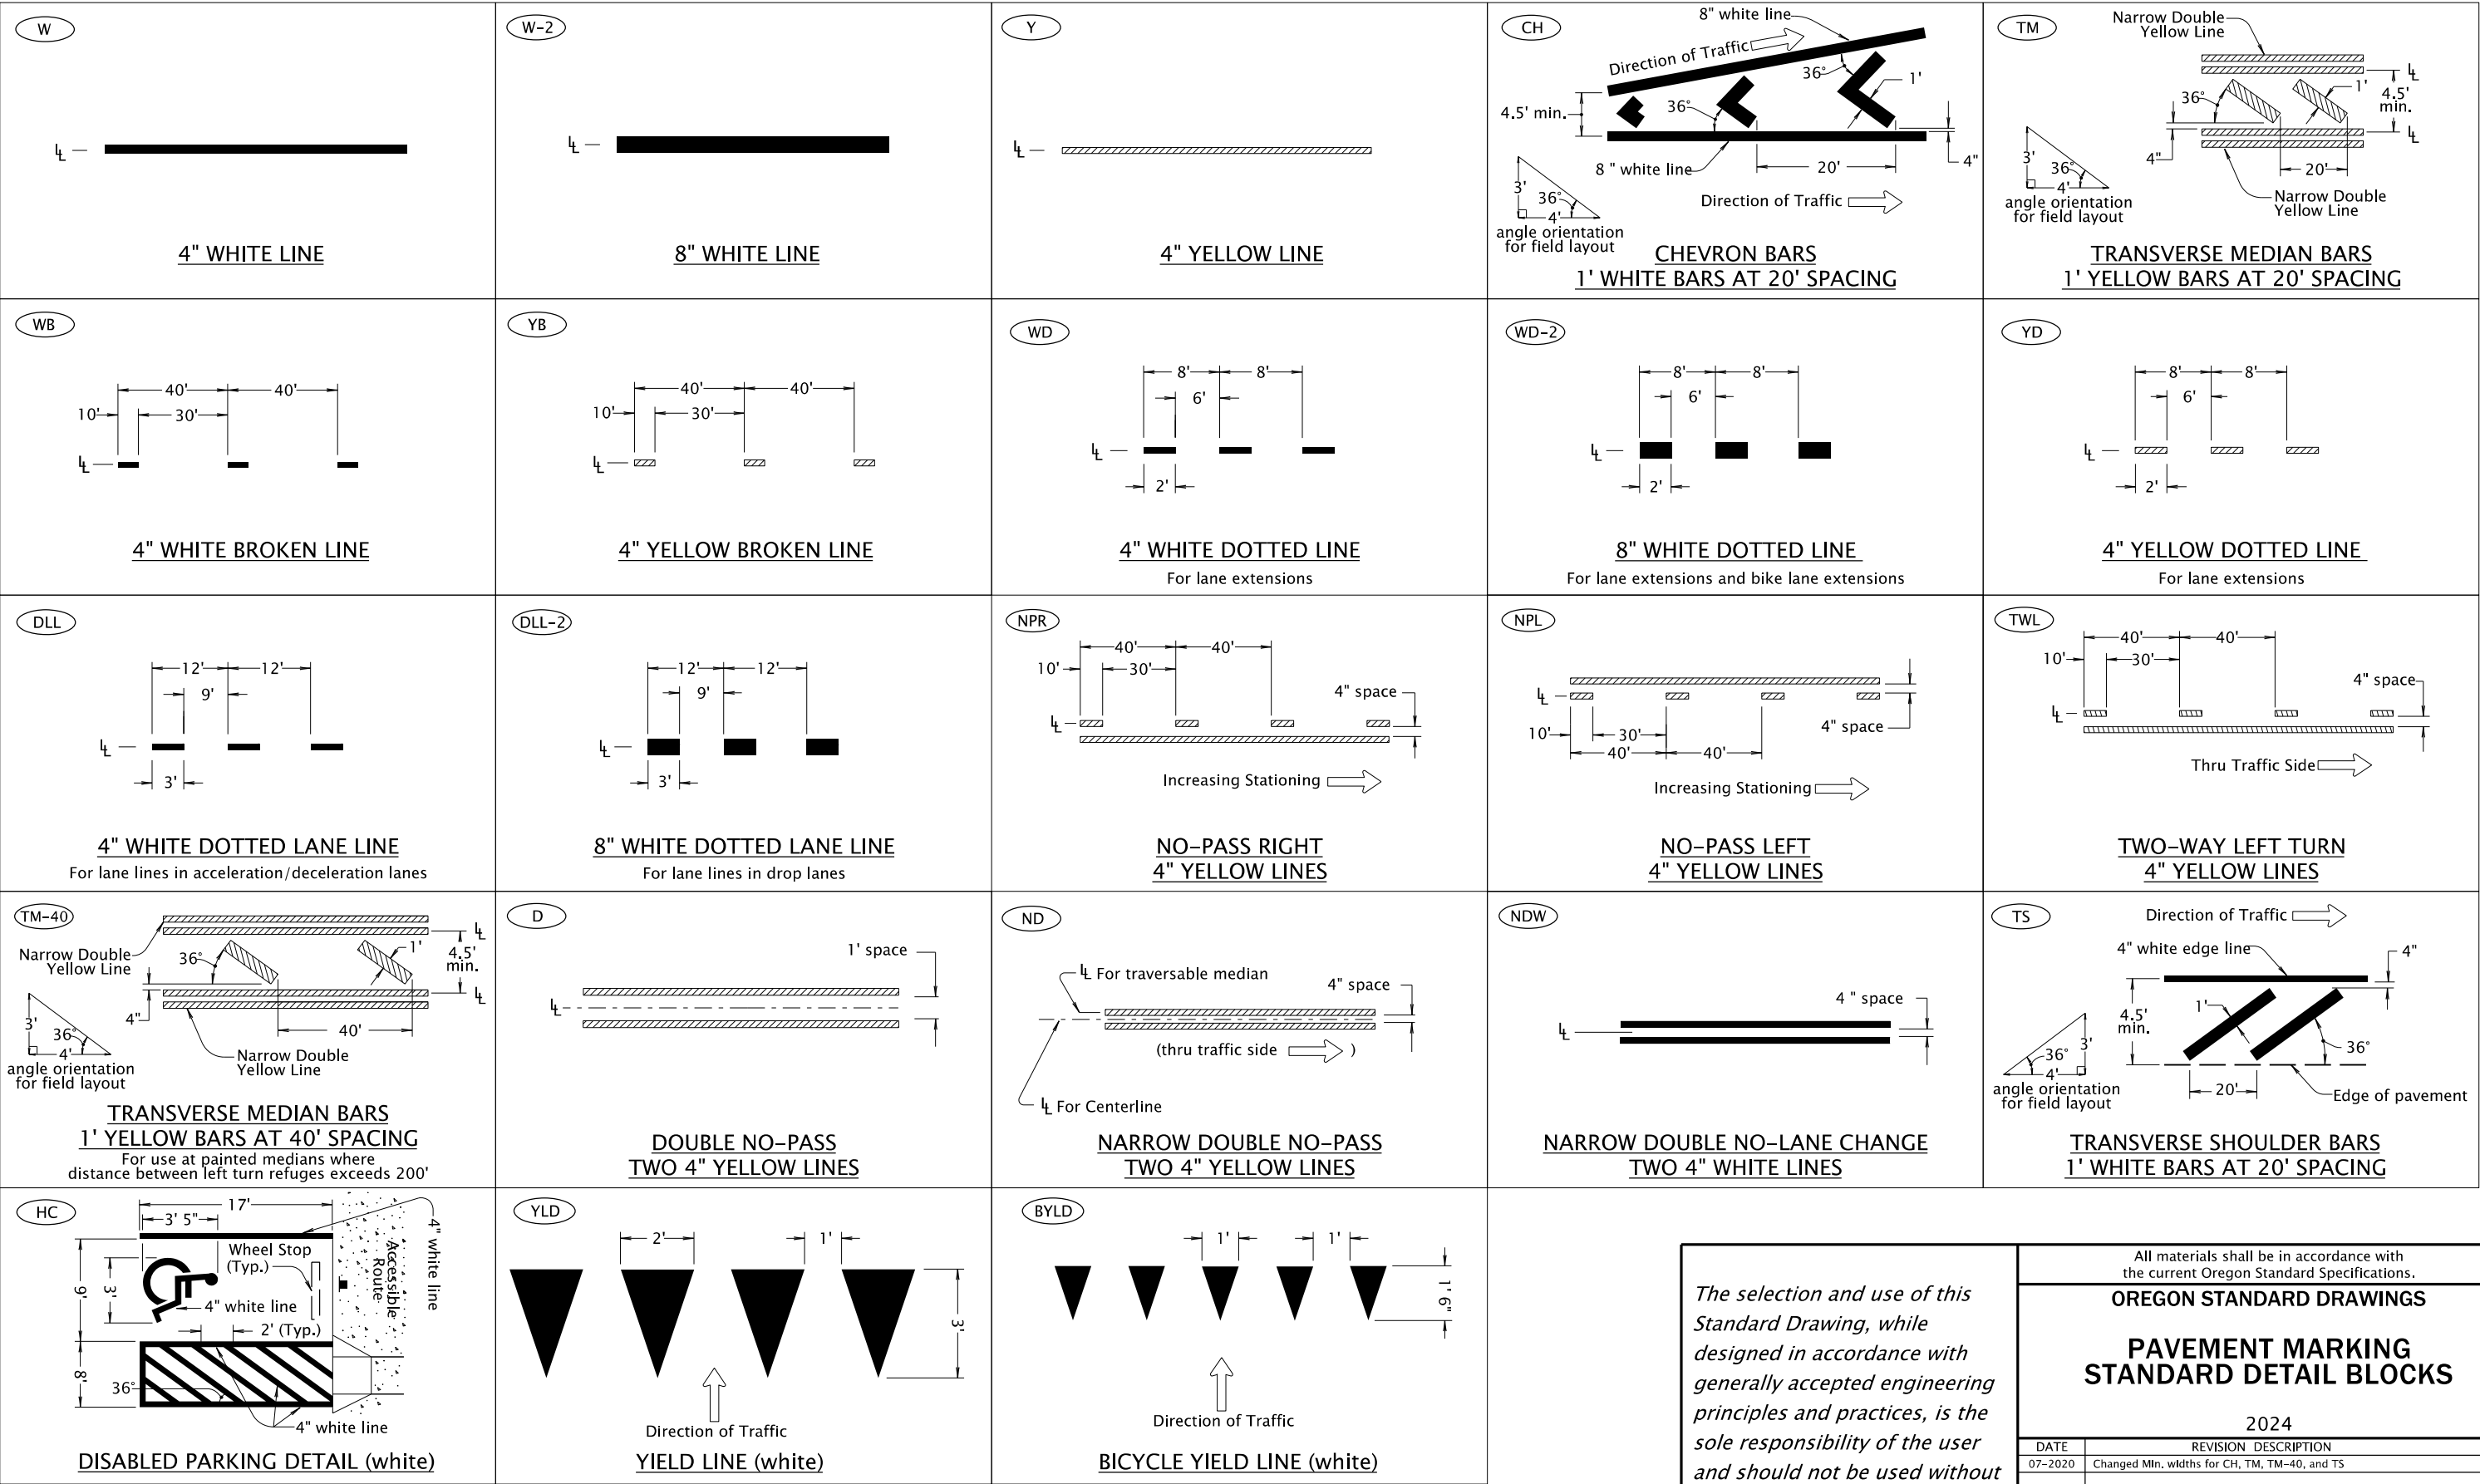

← Direction Of Traffic, Increasing Stationing
Or Thru Traffic Side

— Lane line dimensions are shown on the
striping plans

LEGEND

The selection and use of this Standard Drawing, while designed in accordance with generally accepted engineering principles and practices, is the sole responsibility of the user and should not be used without first consulting a Registered Professional Engineer.

All materials shall be in accordance with the current Oregon Standard Specifications.			
OREGON STANDARD DRAWINGS			
PAVEMENT MARKING STANDARD DETAIL BLOCKS			
2024			
DATE	REVISION DESCRIPTION		
07-2020	Changed Min. widths for CH, TM, TM-40, and TS		
CALC. BOOK NO.	N/A	SDR DATE	07-01-2020
			TM500