

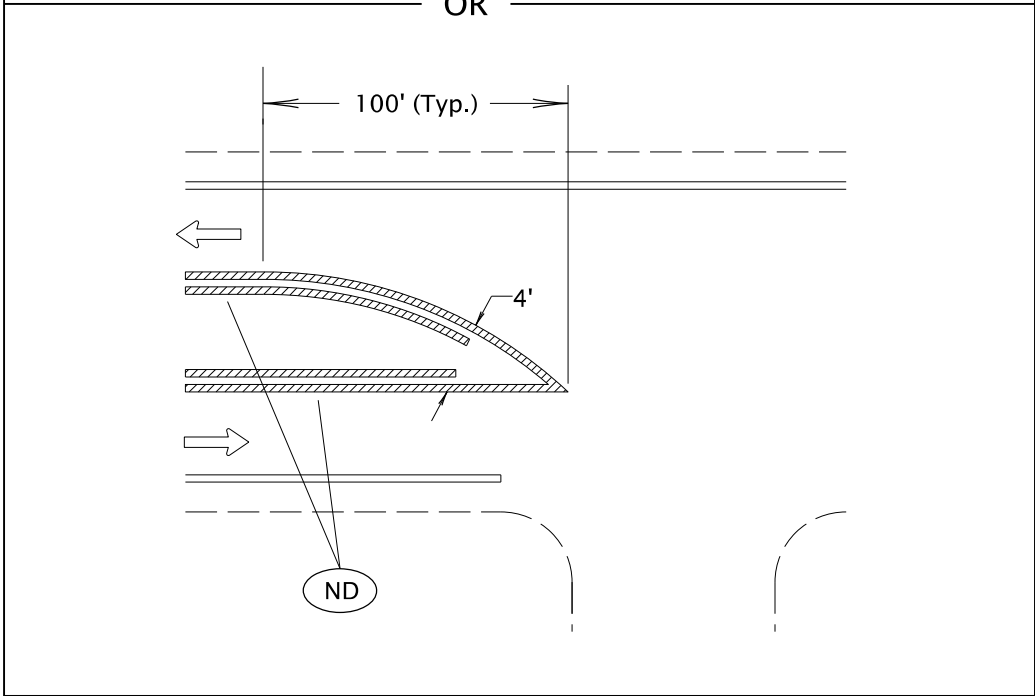


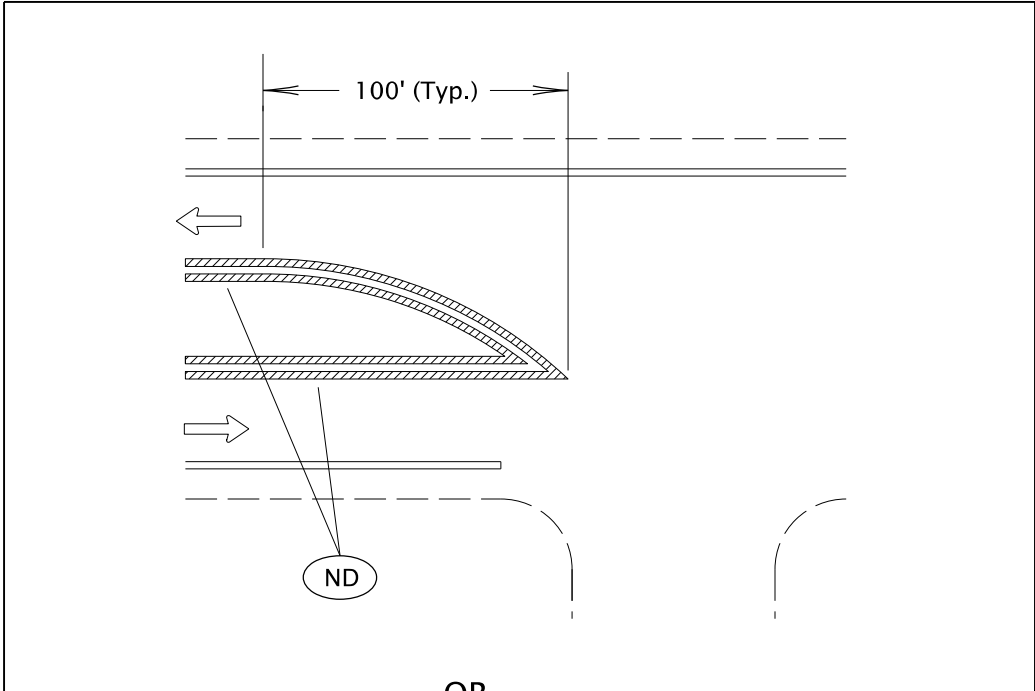

MEDIAN BULLNOSE DETAIL

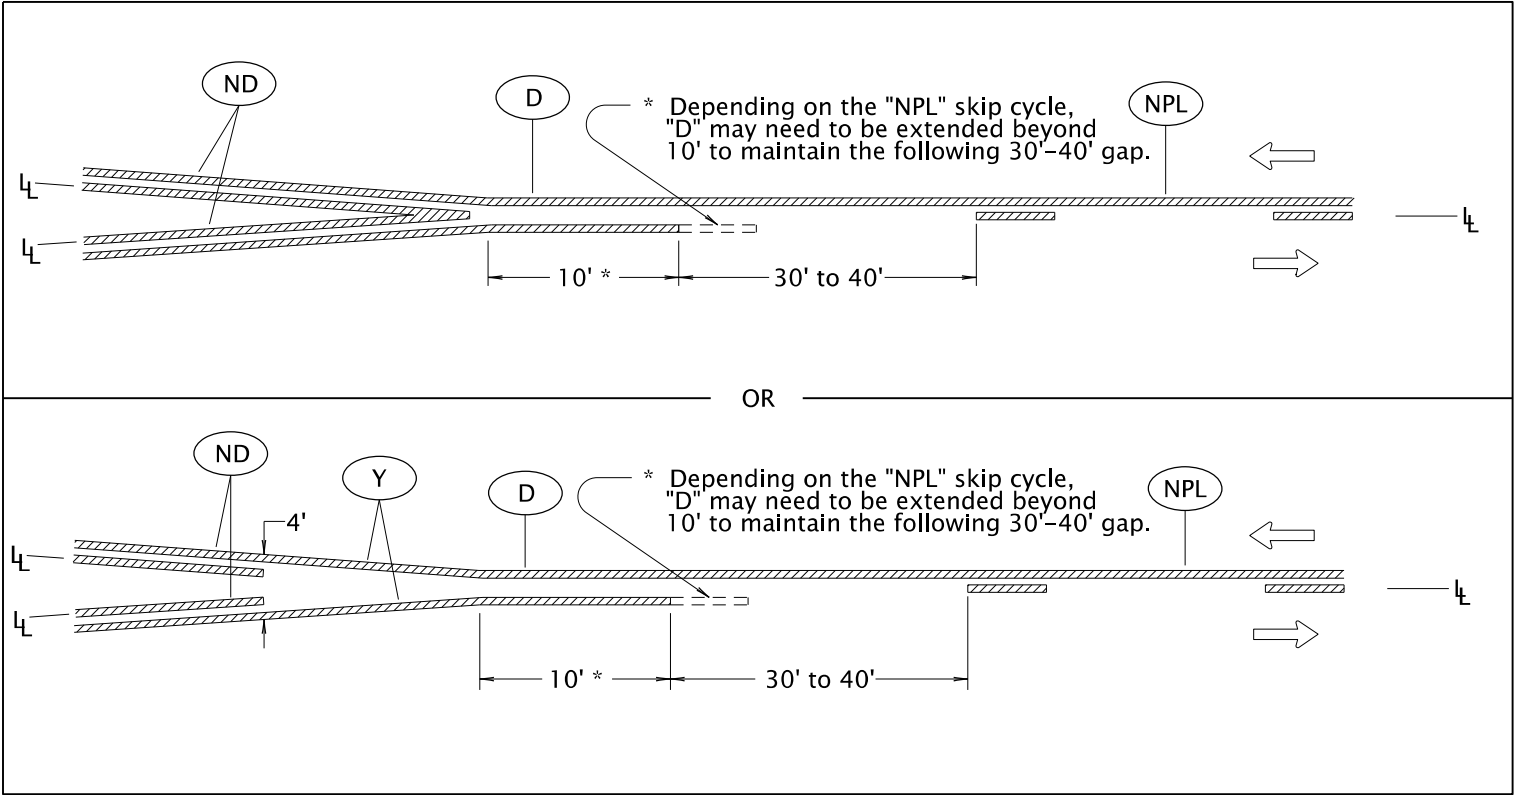

MEDIAN WIDTH TRANSITION
(TWO NARROW DOUBLE YELLOW LINES TO ONE-DIRECTION NO-PASSING LINE)

- LEGEND**
- Increasing stationing from left to right
 - Direction of Travel
 - Lane line dimensions are shown on the striping plans

To be accompanied by Standard Dwg. Nos. TM500 thru TM504

The selection and use of this Standard Drawing, while designed in accordance with generally accepted engineering principles and practices, is the sole responsibility of the user and should not be used without first consulting a Registered Professional Engineer.

All materials shall be in accordance with the current Oregon Standard Specifications.

OREGON STANDARD DRAWINGS

MEDIAN AND LEFT TURN CHANNELIZATION DETAILS

2024

DATE	REVISION	DESCRIPTION
07-2020	Extended	accompanied by drawings to Include TM504

CALC. BOOK NO.	N/A	SDR DATE	07-01-2020	TM539
----------------	-----	----------	------------	--------------