



10-DEC-2009


TM576.dgn

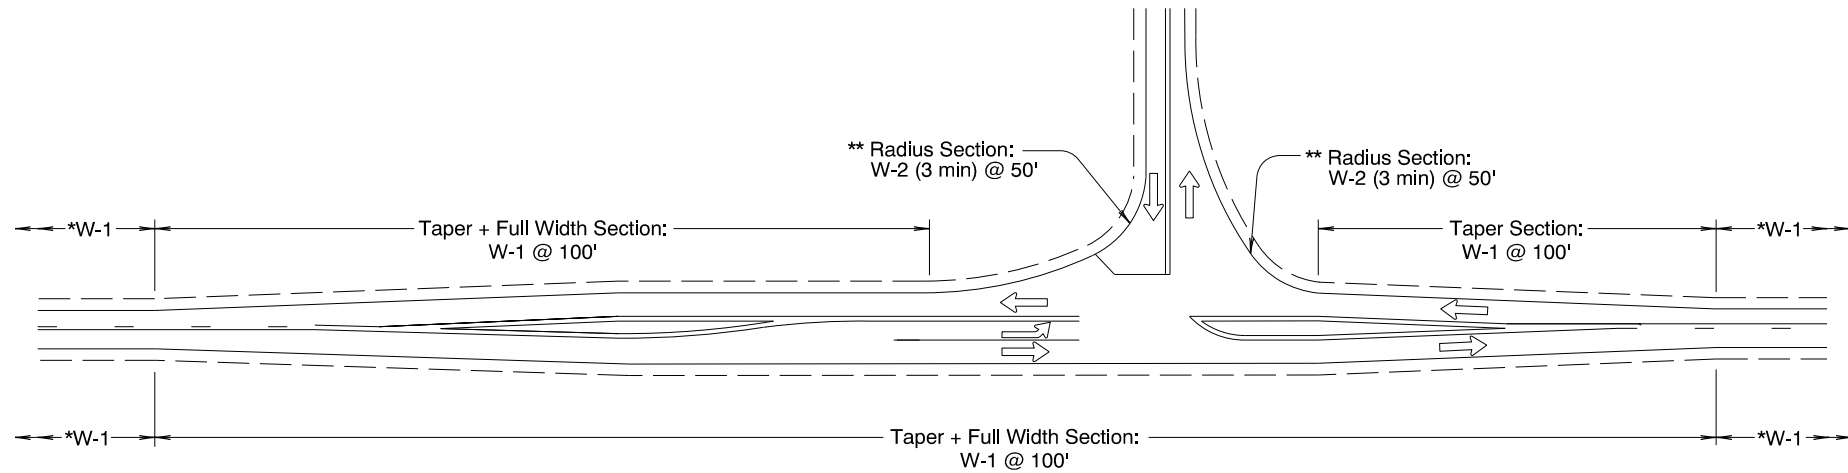

THREE-LEG CHANNELIZED

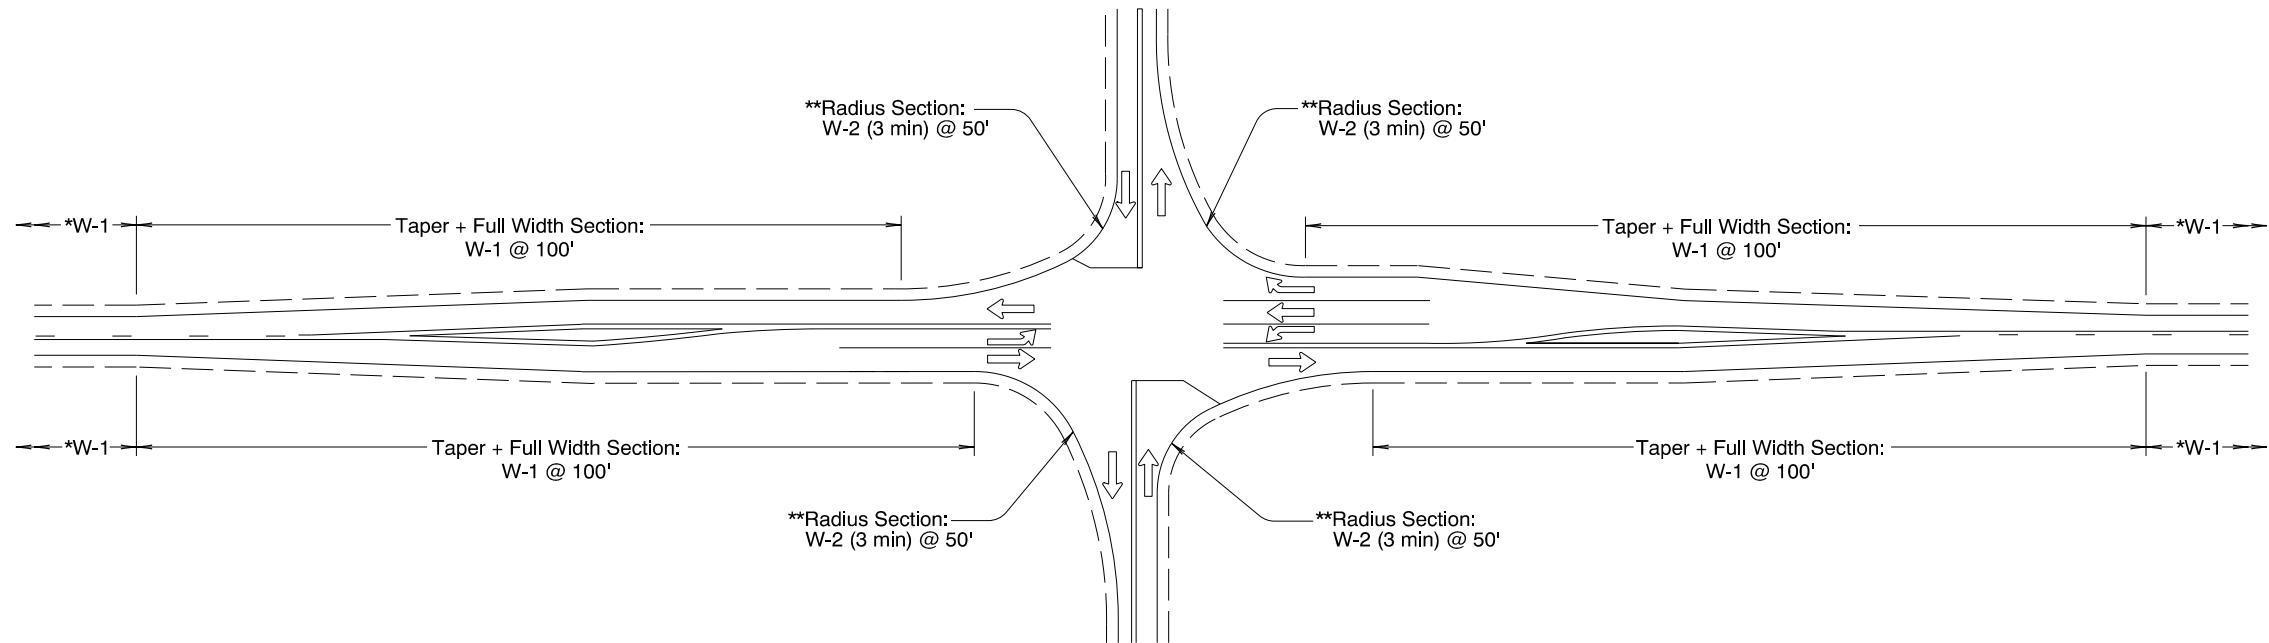

FOUR-LEG CHANNELIZED

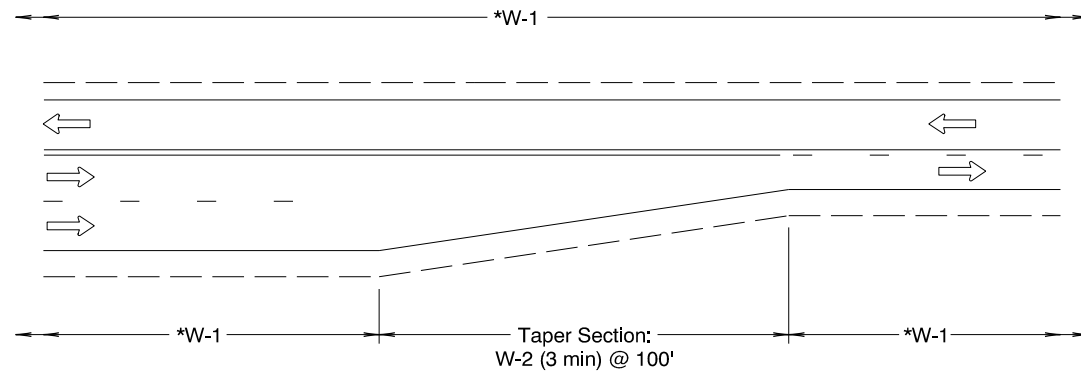

LANE REDUCTION

NOTES:

1.) For post types see Standard Drawing TM570

*For delineator spacing, see "Delineator Spacing Table" located on Standard Drawing TM570.

**For Radius Sections at channelized intersections: Regions 1, 2, and 3, install Type 3 flexible plastic posts. Regions 4 and 5 install Type 1 delineators.

LEGEND

↔ Direction of Travel

To be accompanied by Drg. No. TM570

The selection and use of this Standard Drawing, while designed in accordance with generally accepted engineering principles and practices, is the sole responsibility of the user and should not be used without first consulting a Registered Professional Engineer.

All materials shall be in accordance with the current Oregon Standard Specifications.			
OREGON STANDARD DRAWINGS			
TRAFFIC DELINEATOR INSTALLATION FOR NON-FREEWAYS			
2024			
DATE	REVISION DESCRIPTION		
CALC. BOOK NO. - - -	N/A - - -	SDR DATE - 10-DEC-2009 -	TM576