



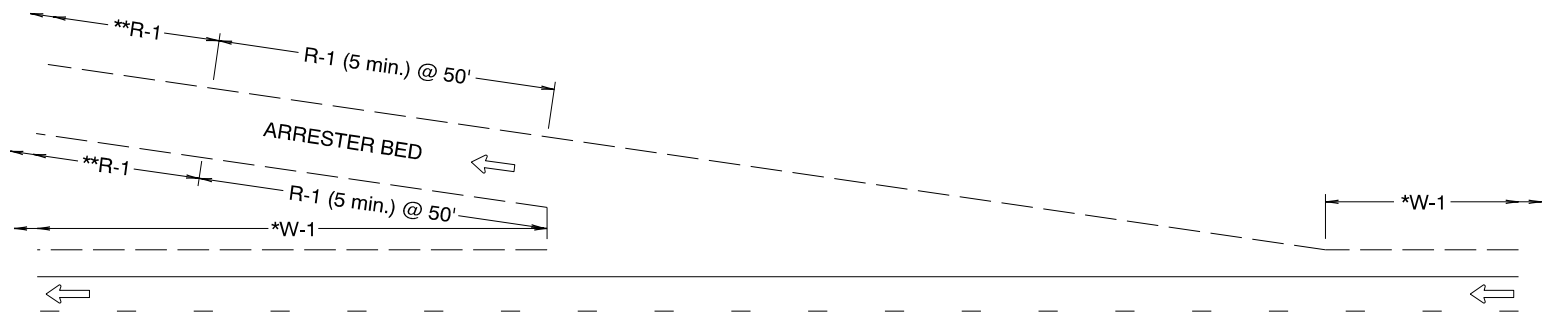

EMERGENCY ESCAPE RAMP

NOTES:
1.) For post types see Standard Drawing TM570
*For delineator spacing, see "Delineator Spacing Table" located on Standard Drawing TM570
**Spacing as directed (dependent on length and design of escape ramp).

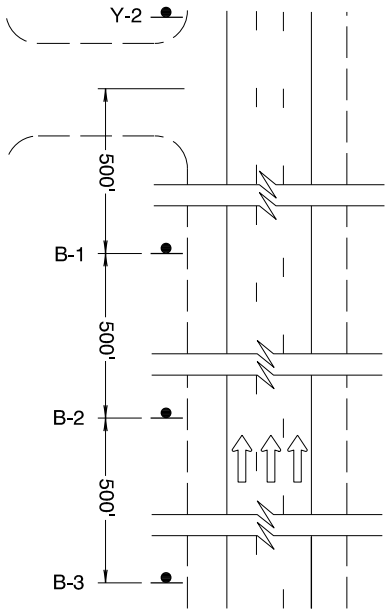

FREEWAY MEDIAN CROSSOVER
(Install Only If Directed)

To be accompanied by Drg. No. TM570

The selection and use of this Standard Drawing, while designed in accordance with generally accepted engineering principles and practices, is the sole responsibility of the user and should not be used without first consulting a Registered Professional Engineer.

All materials shall be in accordance with the current Oregon Standard Specifications.

OREGON STANDARD DRAWINGS

TRAFFIC DELINEATOR INSTALLATION FOR SPECIAL APPLICATIONS

2024

DATE	REVISION	DESCRIPTION

CALC. BOOK NO. _ _ _ _	N/A _ _ _ _	SDR DATE _ 03-FEB-2015 _	TM577
------------------------	-------------	--------------------------	--------------

LEGEND
↔ Direction of Travel