


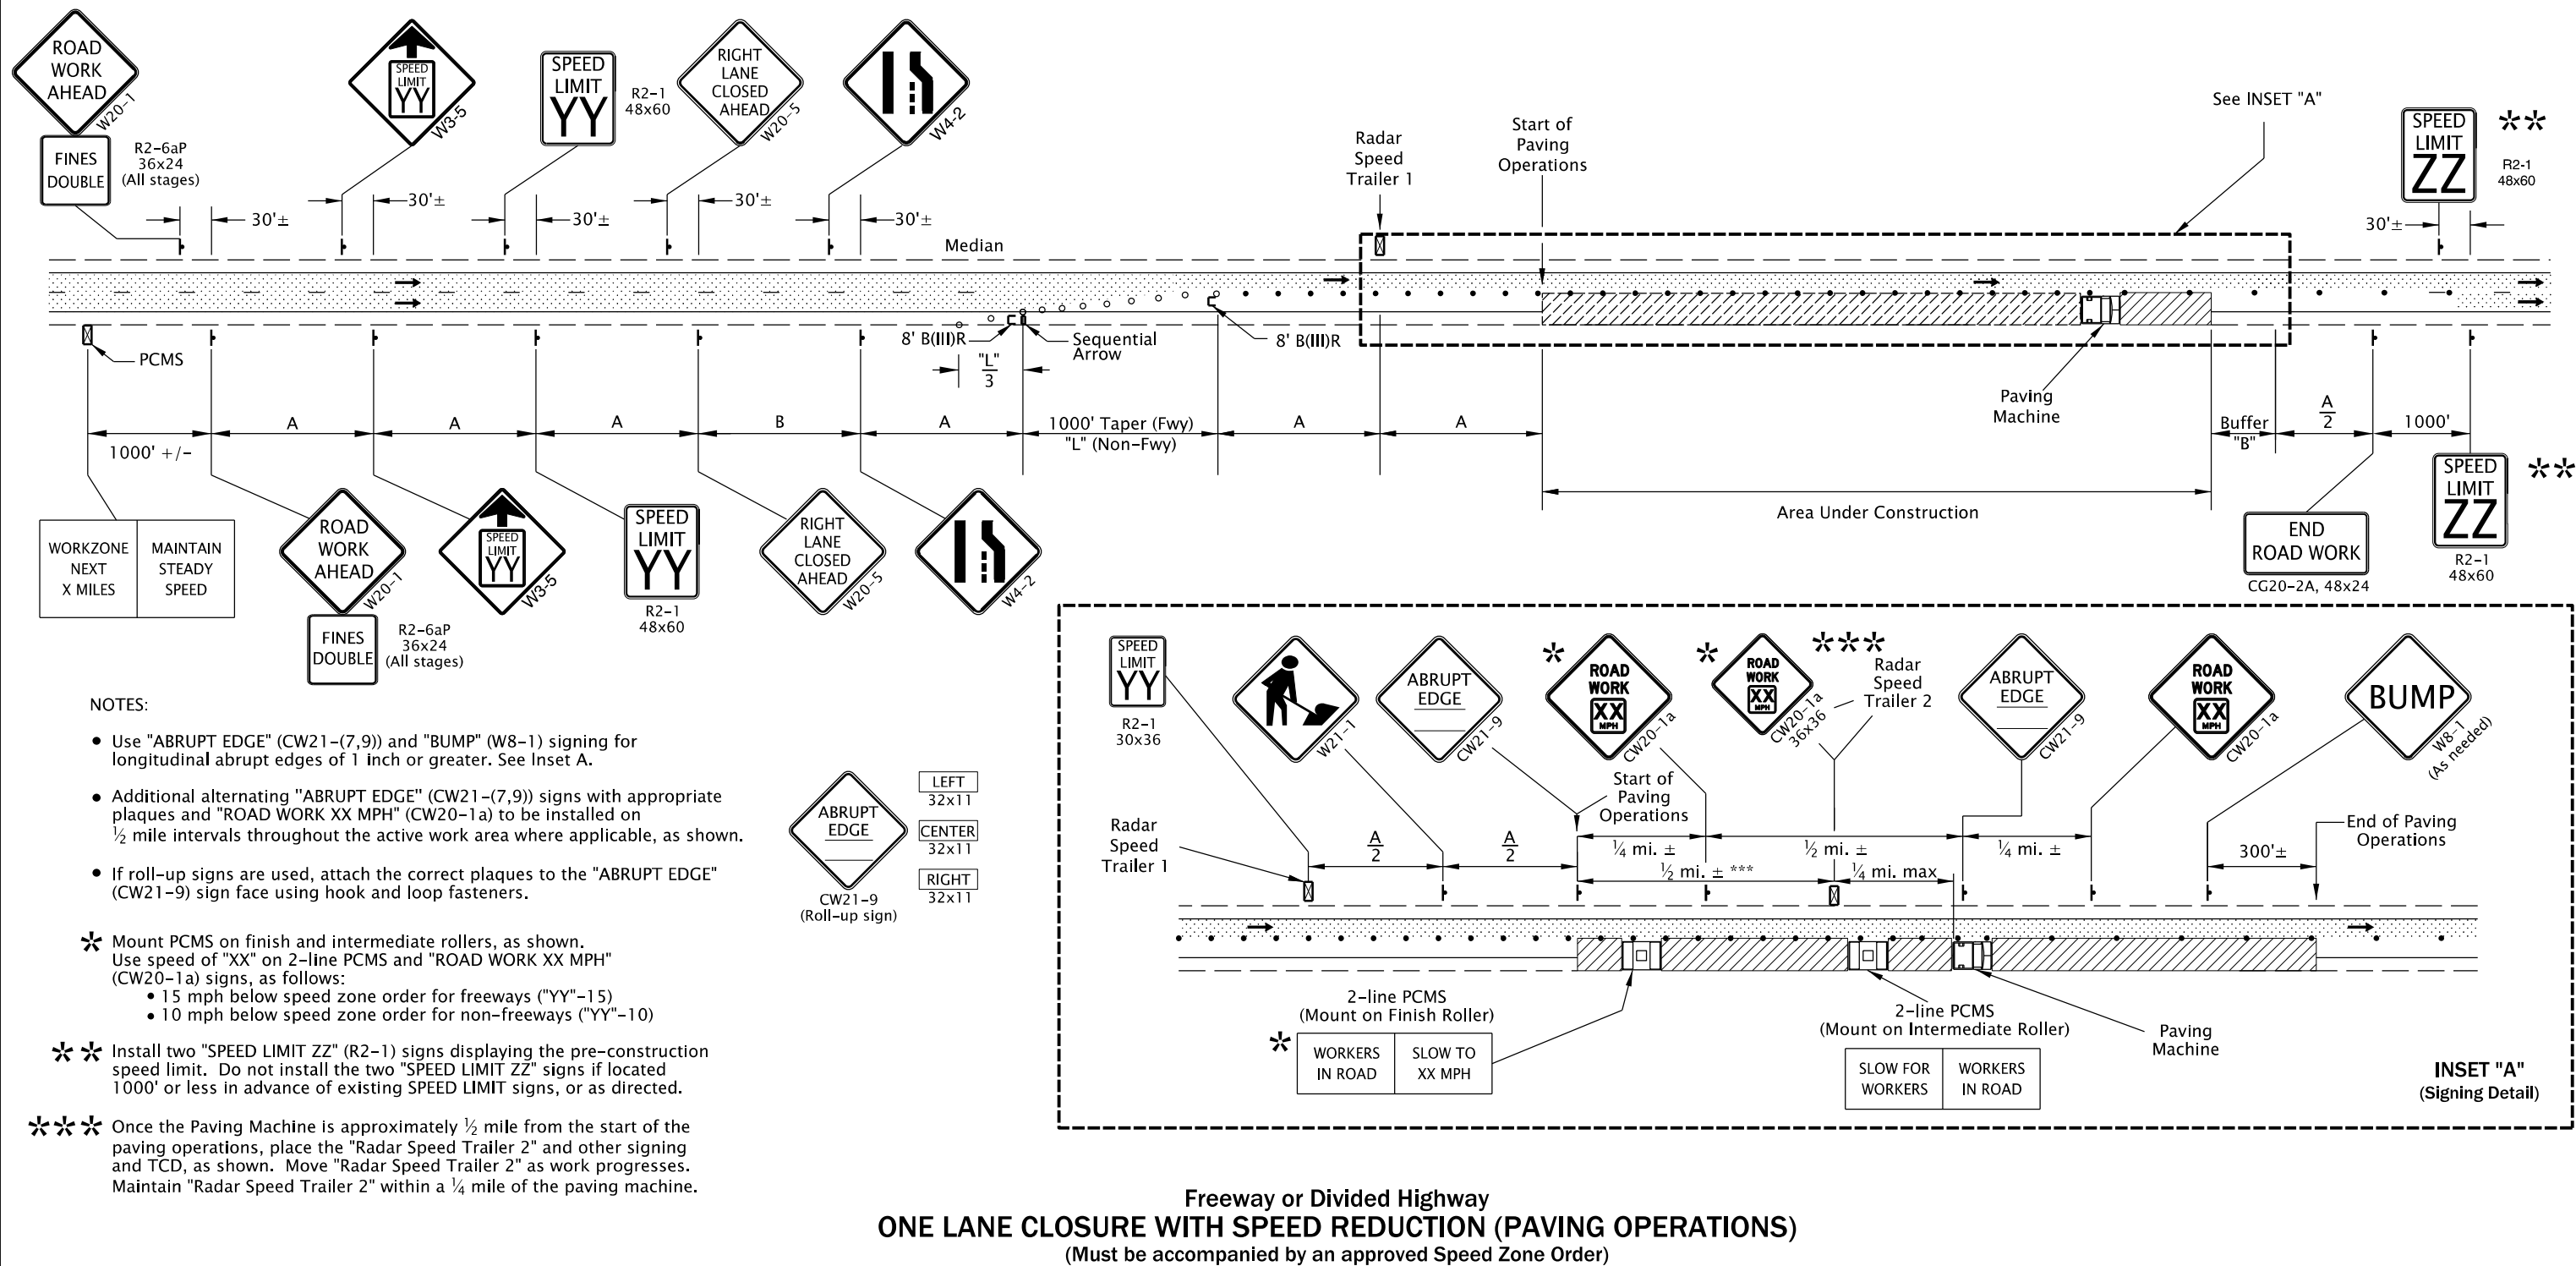

GENERAL NOTES FOR ALL DETAILS:

- Drawing intended for continuous or intermittently moving paving or pavement preservation activities on freeways or high-speed divided highways.
- Flaggers are not permitted to stop or hold freeway traffic.
- If the inside shoulder in either direction is less than 4' use 36x36 signs, as shown on Dwg. Nos. TM821 and TM822.
- Unless otherwise shown, use the "MINIMUM LENGTHS TABLE" on Dwg. No. TM800 to determine Taper Length "L" and Buffer Length "B".
- Place a Type III barricade in closed lane on ¼ mile spacing, as shown, after rollers have completed compaction.

- Decrease Tubular Marker spacing to 40 ft. behind the paving machine as work progresses.
- To determine sign spacing A, B, and C, use "TRAFFIC CONTROL DEVICES (TCD) SPACING TABLE" on Dwg. TM800.
- For work in the left lane, place TCD to close the left lane. Use "LEFT LANE CLOSED AHEAD" (W20-5) signs and the appropriate "LEFT LANE ENDS" (W4-2) signs.
- Speed Limit of "YY" shown on signs to be determined by an approved Speed Zone Order from the State Traffic Engineer.
- Do not delineate Radar Speed Trailers. Locate trailer as shown, or as directed.
- To be accompanied by Dwg. Nos. TM820 & TM821.

- 28" Tubular Markers @ 80 ft. max spacing.
- 28" Tubular Markers See TCD Spacing Table on TM800 for max. spacing.
- Temp. Plastic Drums See TCD Spacing Table on TM800 for max. spacing.
- UNDER TRAFFIC
- UNDER CONSTRUCTION

The selection and use of this Standard Drawing, while designed in accordance with generally accepted engineering principles and practices, is the sole responsibility of the user and should not be used without first consulting a Registered Professional Engineer.

All materials shall be in accordance with the current Oregon Standard Specifications.

OREGON STANDARD DRAWINGS
FREeway or DIVIDED HIGHWAY
SPEED REDUCTION
(PAVING OPERATIONS)

2024

DATE	REVISION	DESCRIPTION
07-2021	Revised sign sequence and PCMS message.	
CALC. BOOK NO.	N/A	SDR DATE: 01-JUL-2021
		TM880

Effective Date: June 1, 2026 – November 30, 2026