



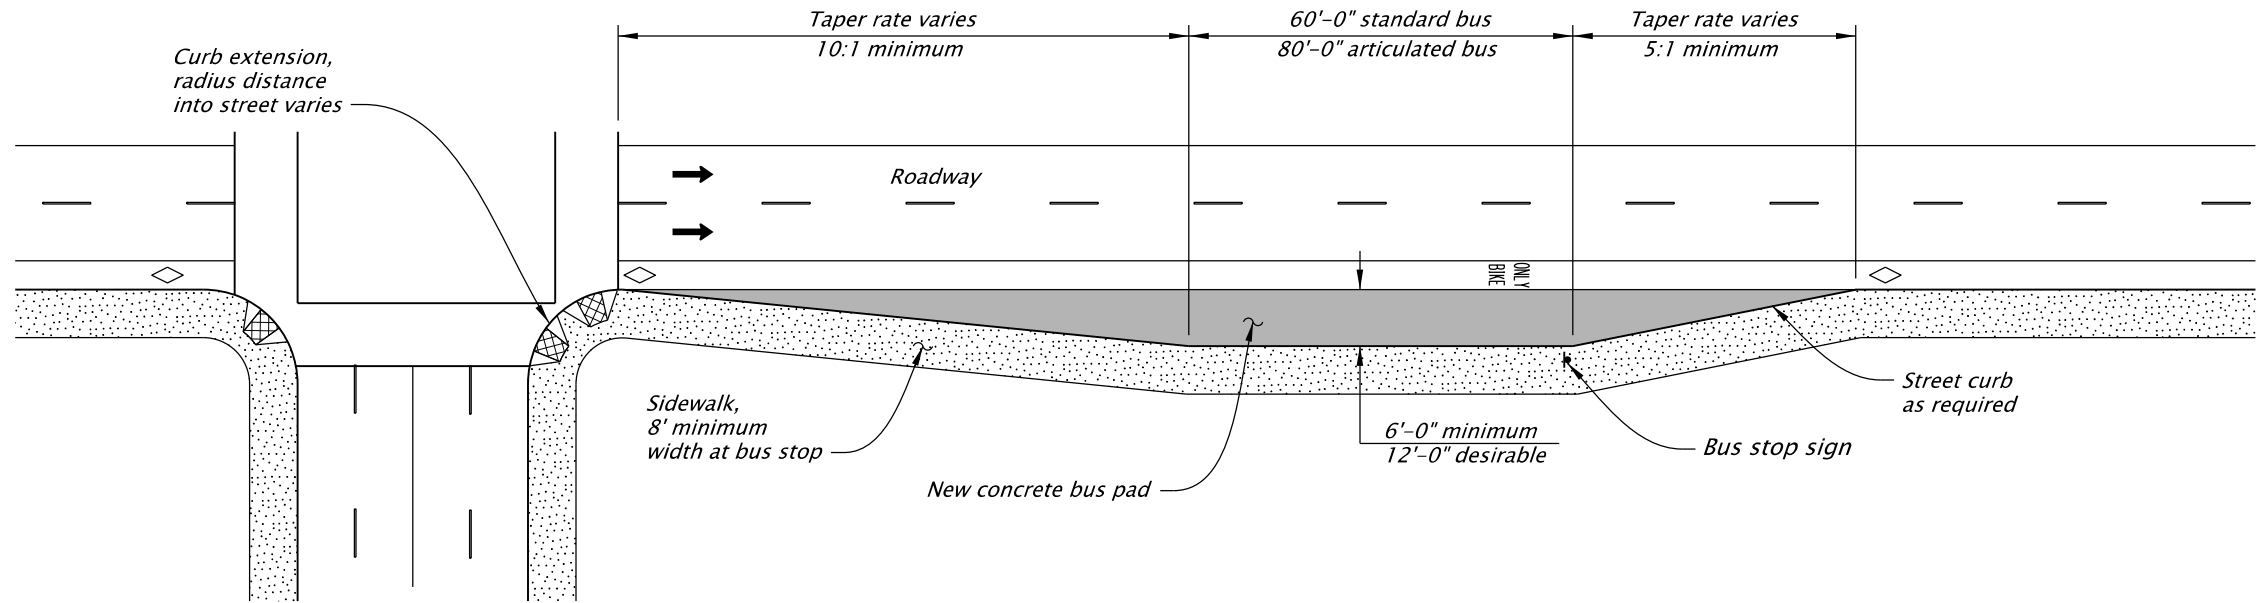

BUS TURNOUT WITH BIKE LANE

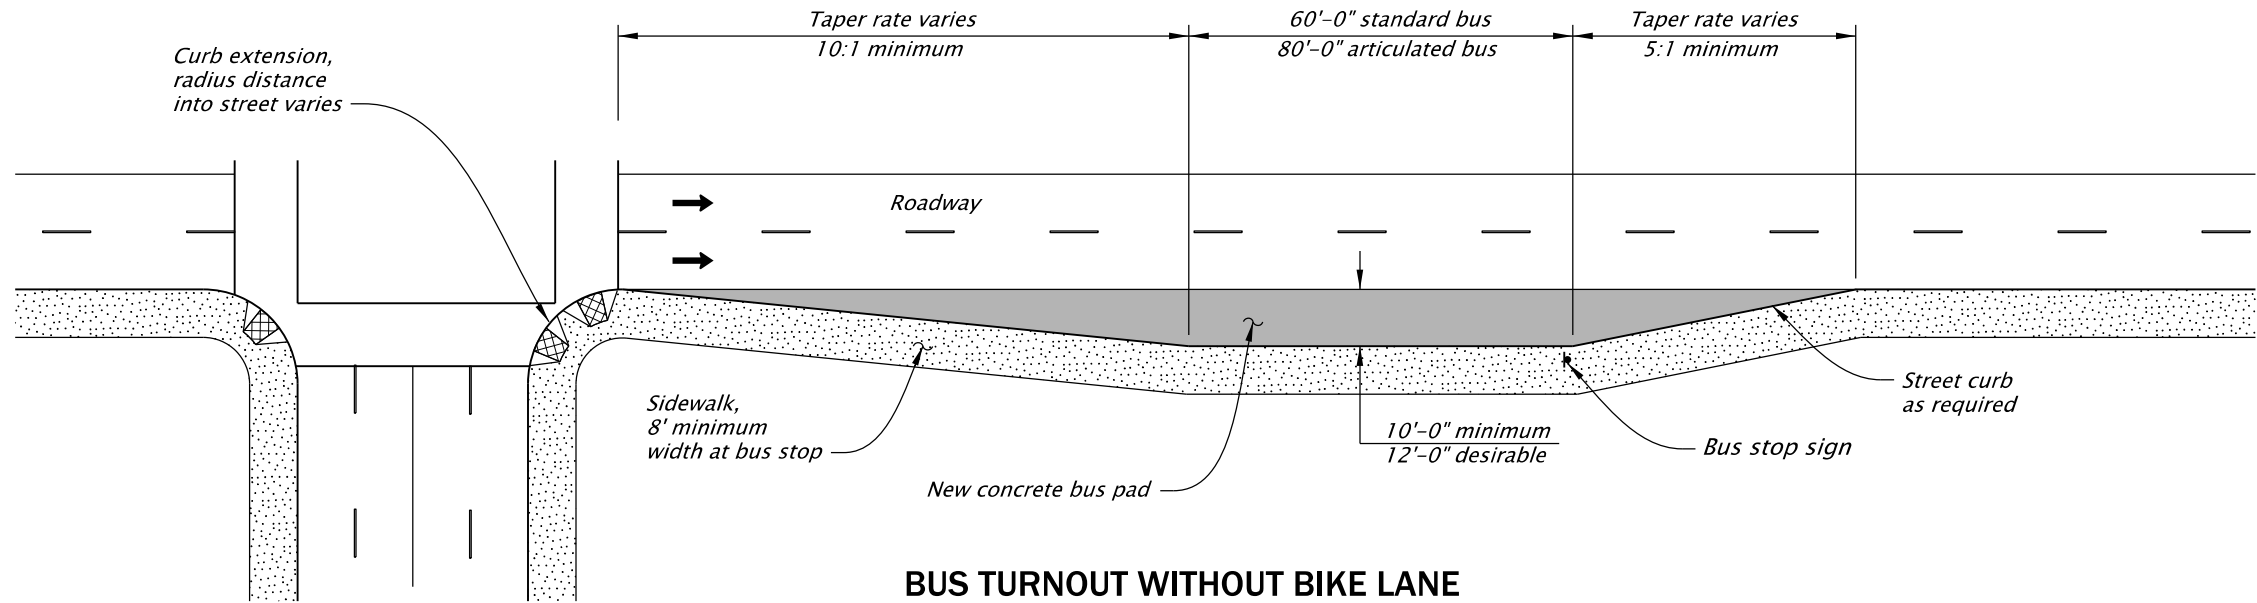

BUS TURNOUT WITHOUT BIKE LANE

The selection and use of this detail, while designed in accordance with generally accepted engineering principles and practices, is the sole responsibility of the user and should not be used without first consulting a Registered Professional Engineer.

OREGON DEPARTMENT OF TRANSPORTATION



**ENGINEERING AND
TECHNICAL SERVICES BRANCH**

**BUS TURNOUT
WITH AND WITHOUT
BIKE LANE**

DETAIL NO.

DET1110