


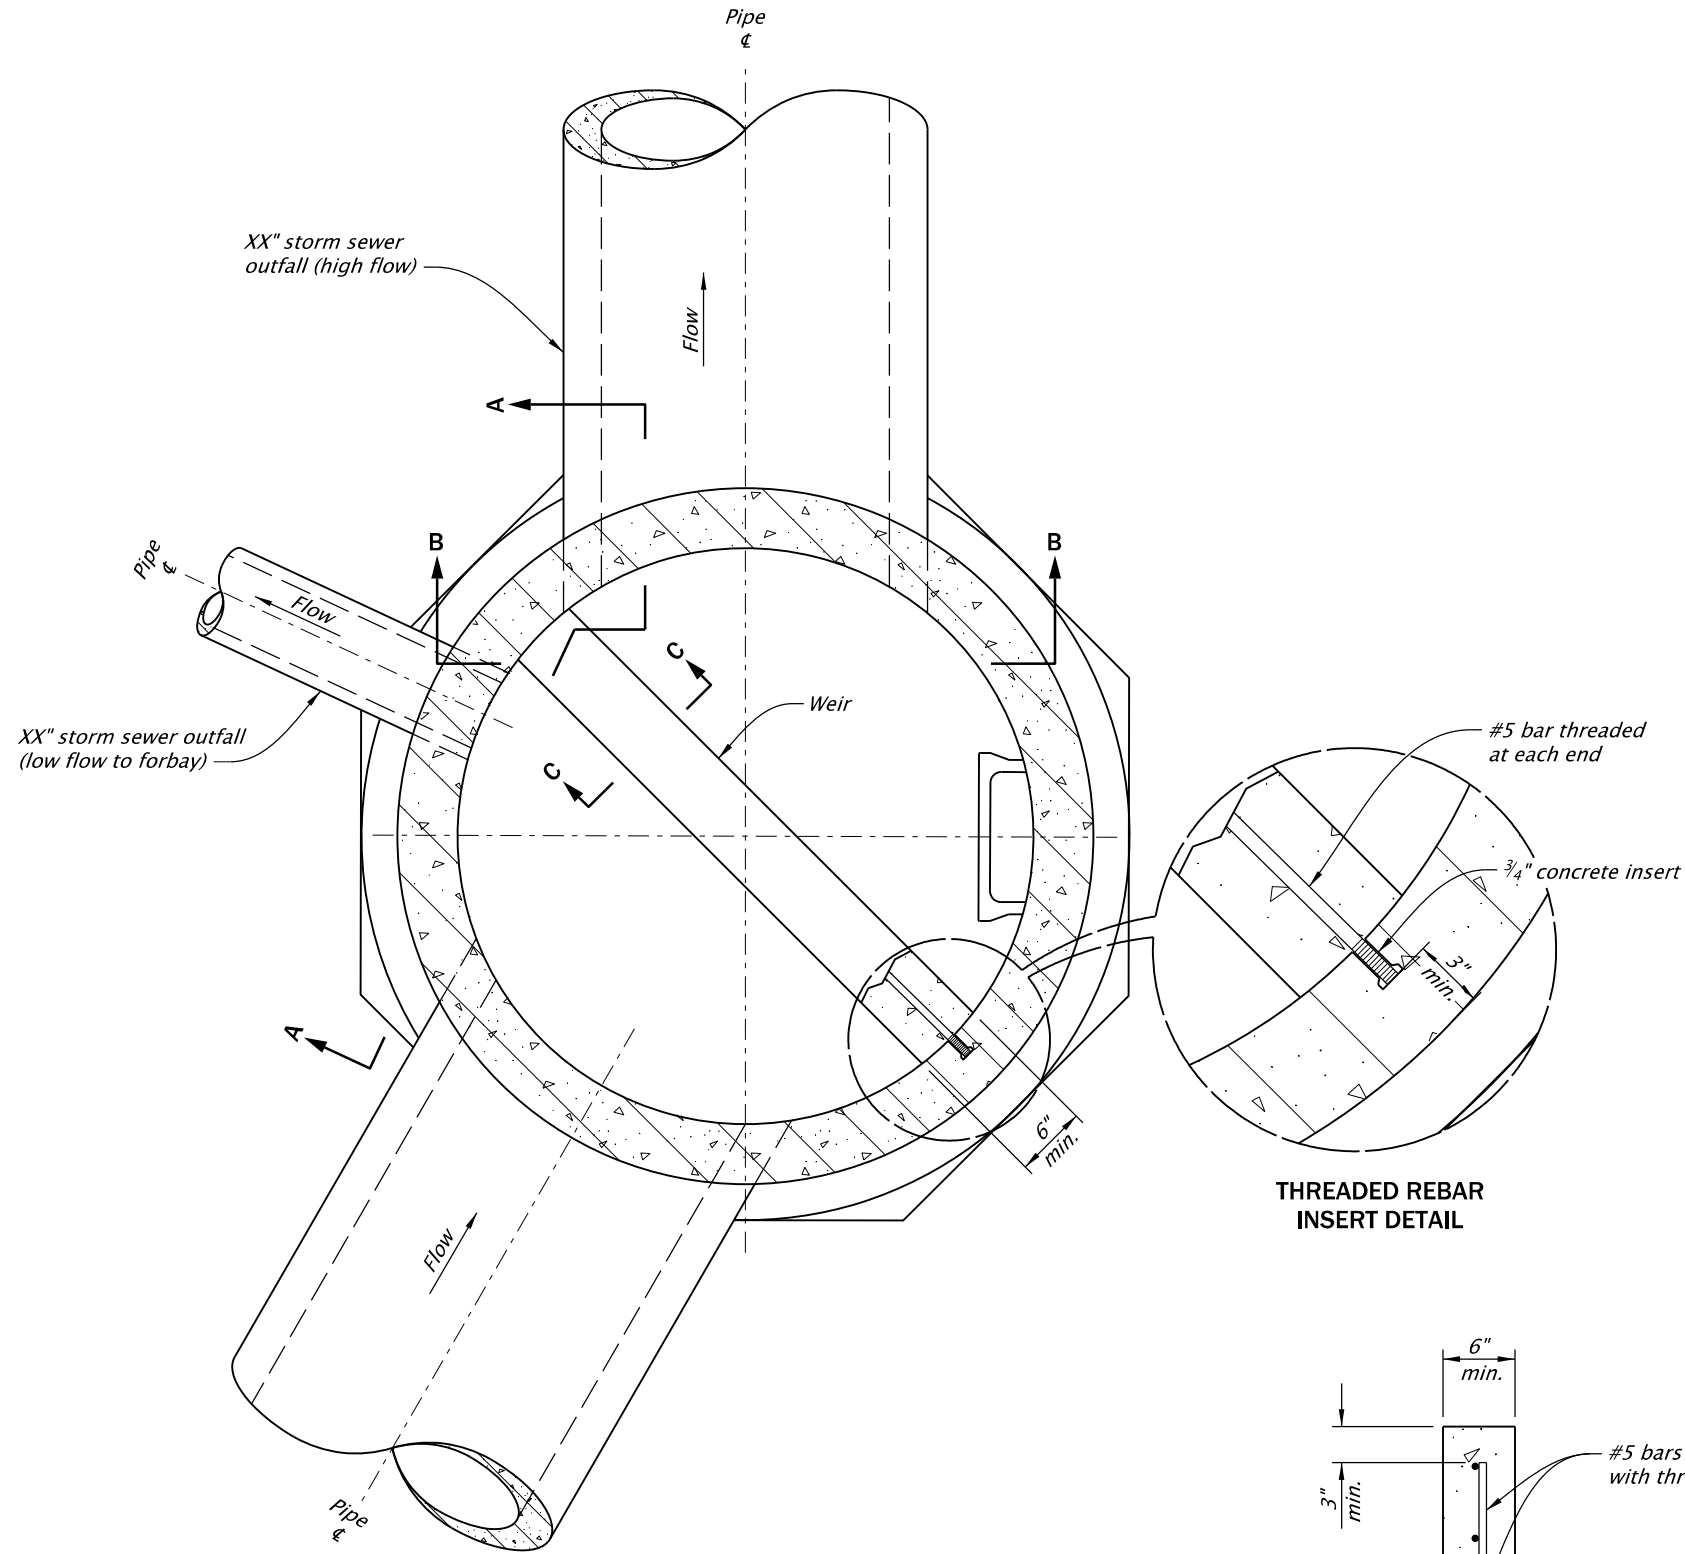


XX" MANHOLE PLAN


SPLIT FLOW MANHOLE

(For details not shown, see Std. Dwgs. RD340 and RD346)


**THREADED REBAR
INSERT DETAIL**

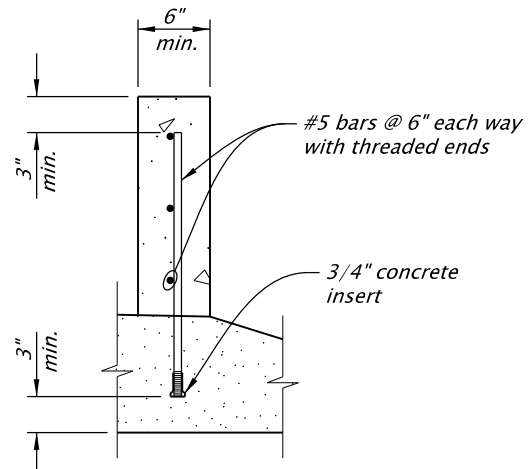

SECTION C-C

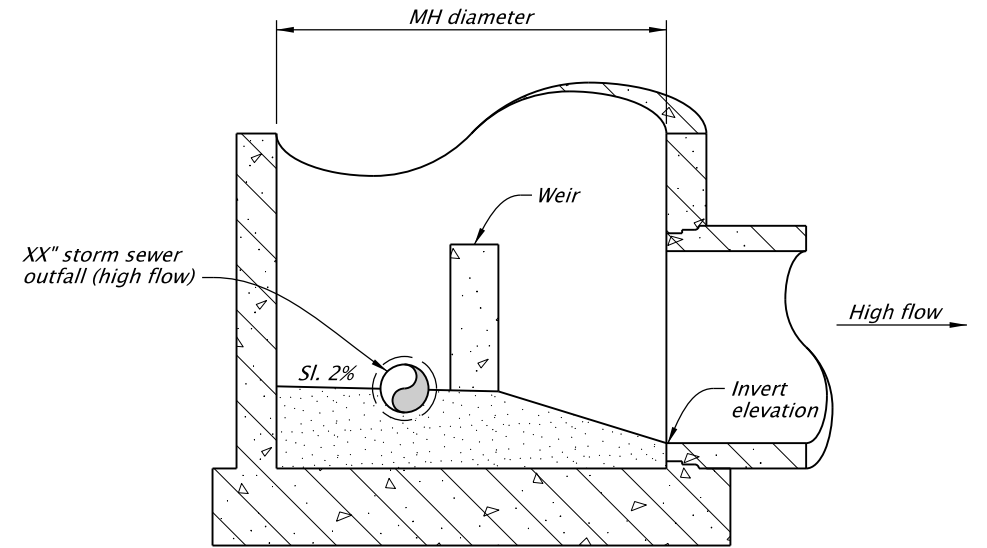

SECTION A-A

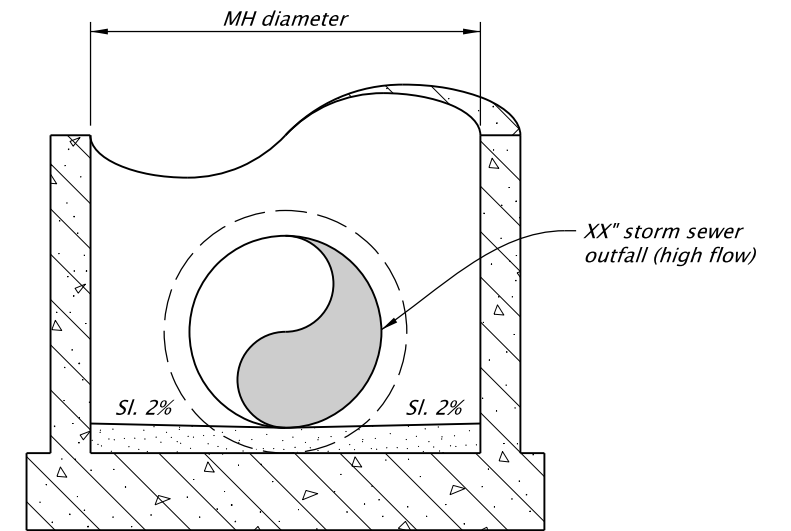

SECTION B-B

The selection and use of this detail, while designed in accordance with generally accepted engineering principles and practices, is the sole responsibility of the user and should not be used without first consulting a Registered Professional Engineer.

OREGON DEPARTMENT OF TRANSPORTATION



**ENGINEERING AND
TECHNICAL SERVICES BRANCH**

**SPLIT FLOW
MANHOLE WEIR**

DETAIL NO.

DET1306