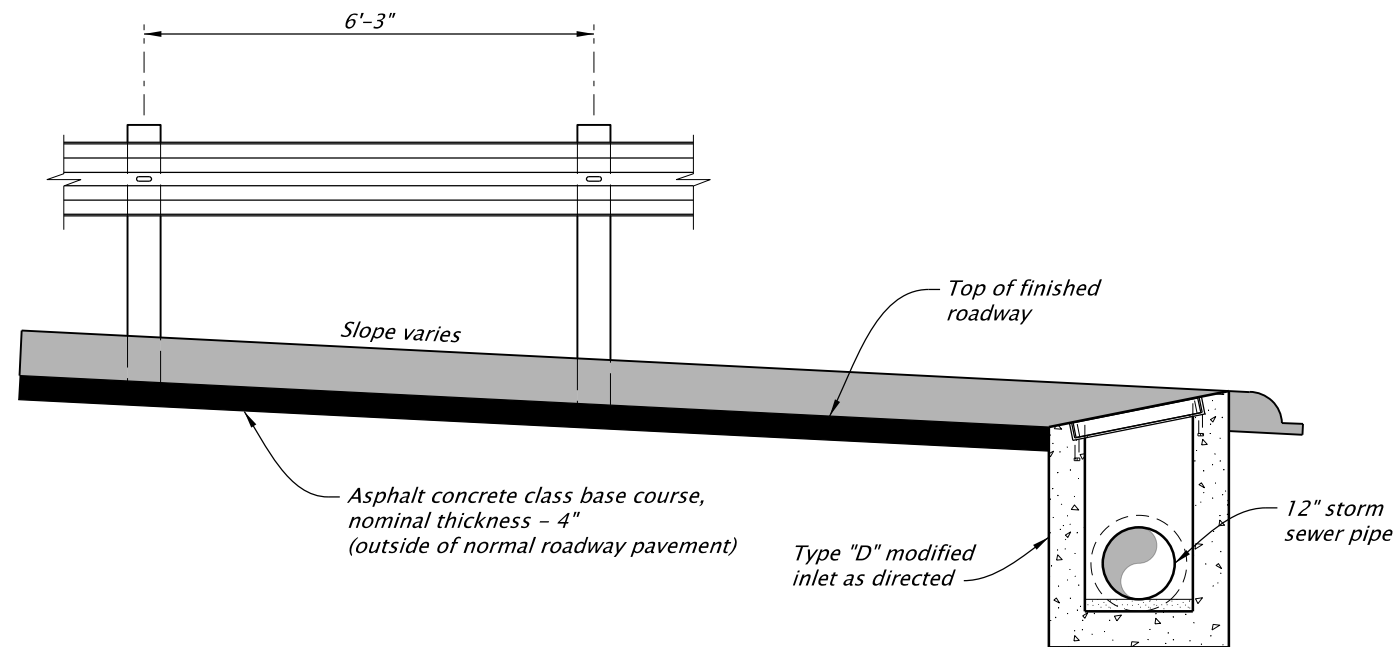
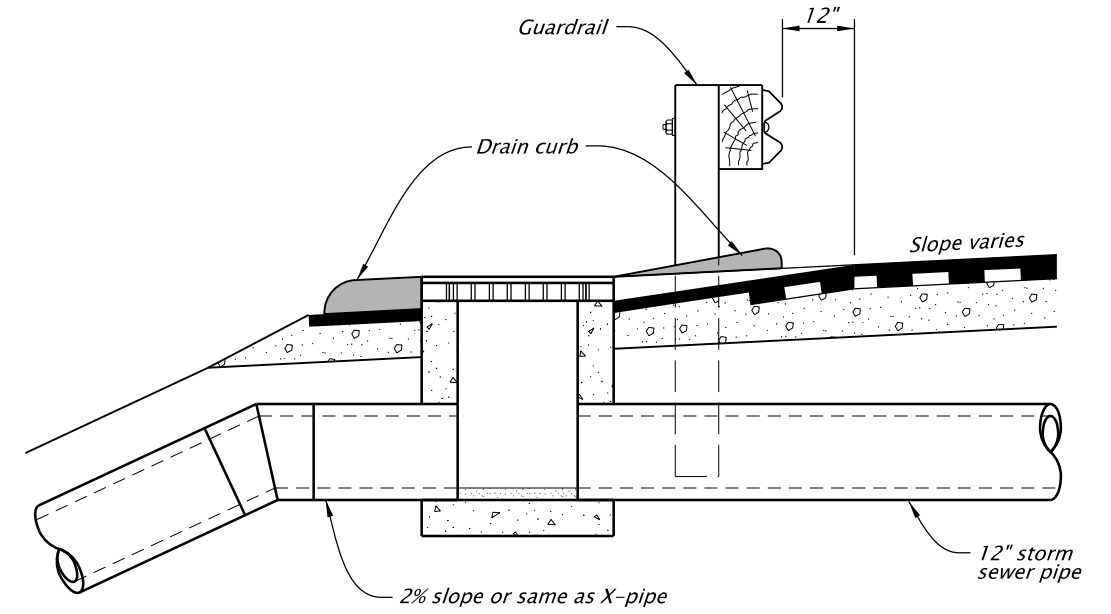
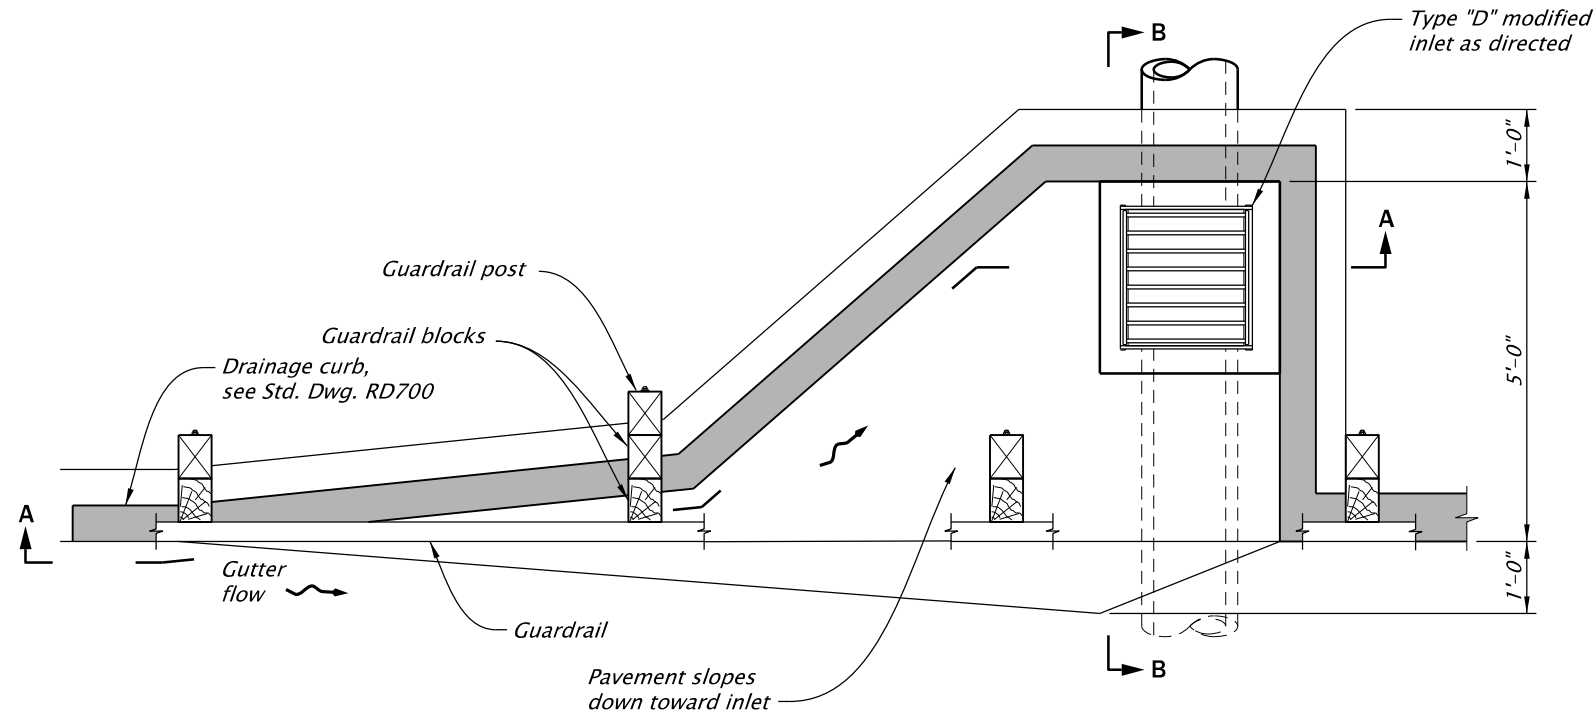


The selection and use of this detail, while designed in accordance with generally accepted engineering principles and practices, is the sole responsibility of the user and should not be used without first consulting a Registered Professional Engineer.

OREGON DEPARTMENT OF TRANSPORTATION

ENGINEERING AND TECHNICAL SERVICES BRANCH

TYPE "D" INLET (MODIFIED)

DETAIL NO.

DET1315