


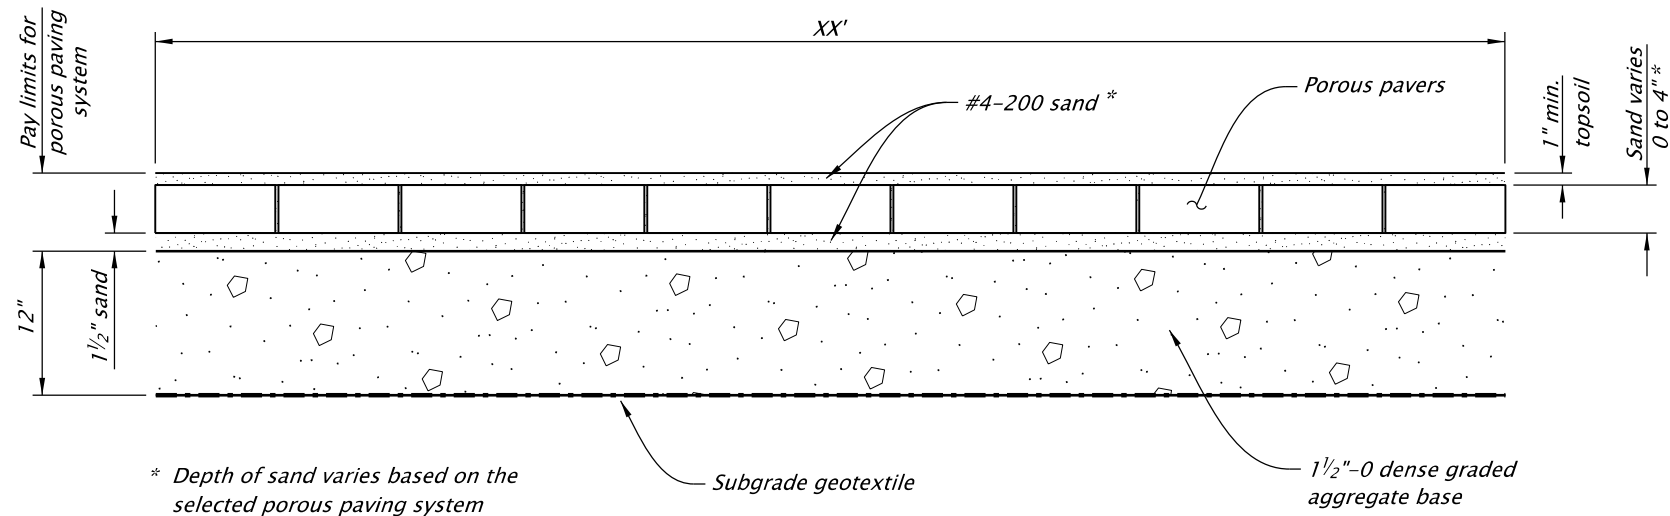

|   |  |            |   |  |
|---|--|------------|---|--|
| <i>The selection and use of this detail, while designed in accordance with generally accepted engineering principles and practices, is the sole responsibility of the user and should not be used without first consulting a Registered Professional Engineer.</i> |  |            | <b>OREGON DEPARTMENT OF TRANSPORTATION</b><br><br><b>ENGINEERING AND TECHNICAL SERVICES BRANCH</b> |  |
| <b>POROUS PAVERS</b>   |  | DETAIL NO. | <b>DET1380</b>   |  |